




21.95' > EXC = 10.4
 LF = 0.0
 CF = 0.2
 MF = 0.0

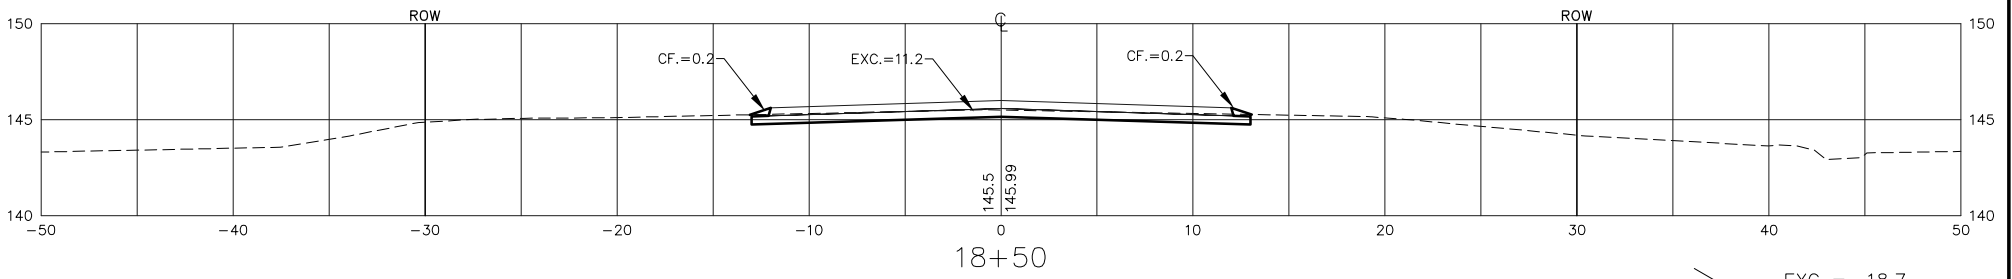


50' > EXC = 18.7
 LF = 0.0
 CF = 1.8
 MF = 0.0

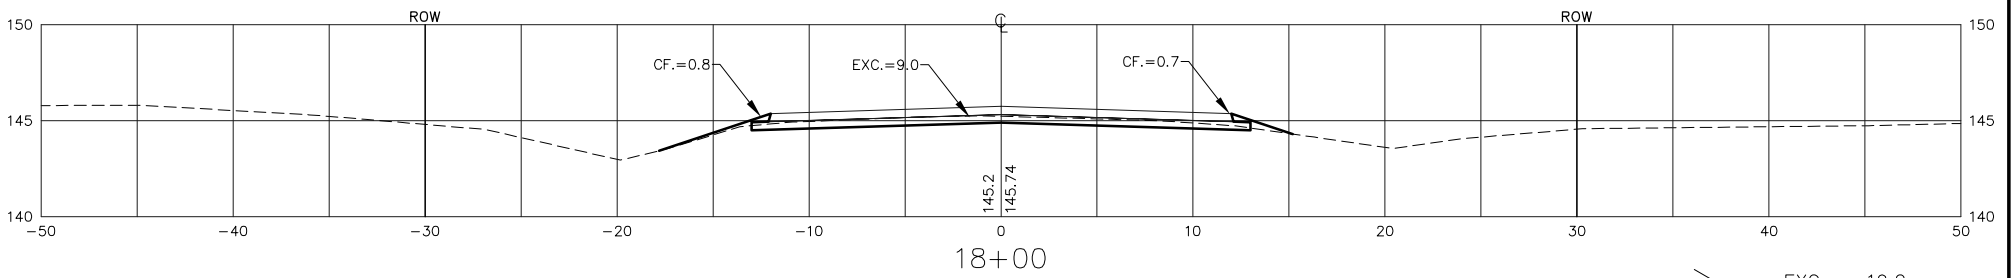


50' > EXC = 19.2
 LF = 0.0
 CF = 1.9
 MF = 0.0

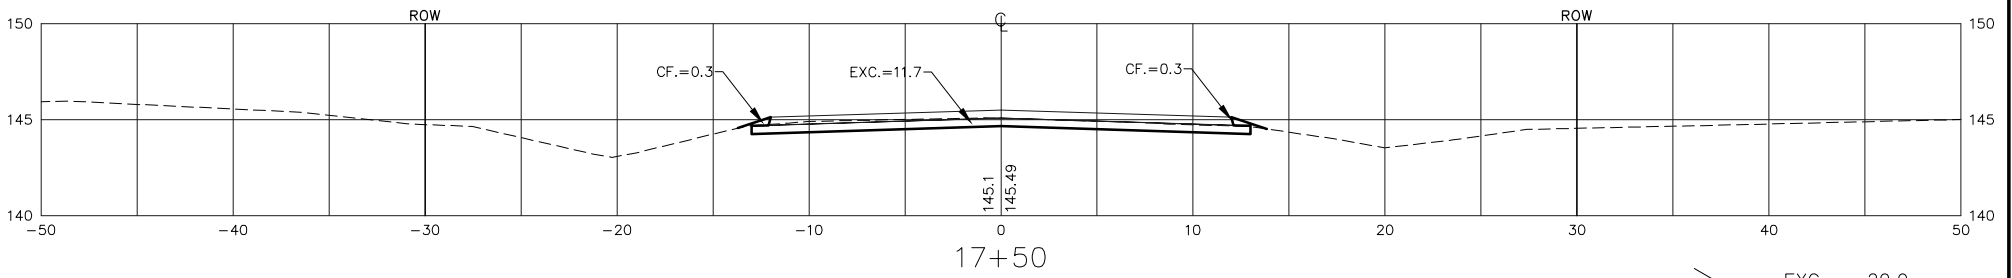


50' > EXC = 20.0
 LF = 0.0
 CF = 1.1
 MF = 0.0

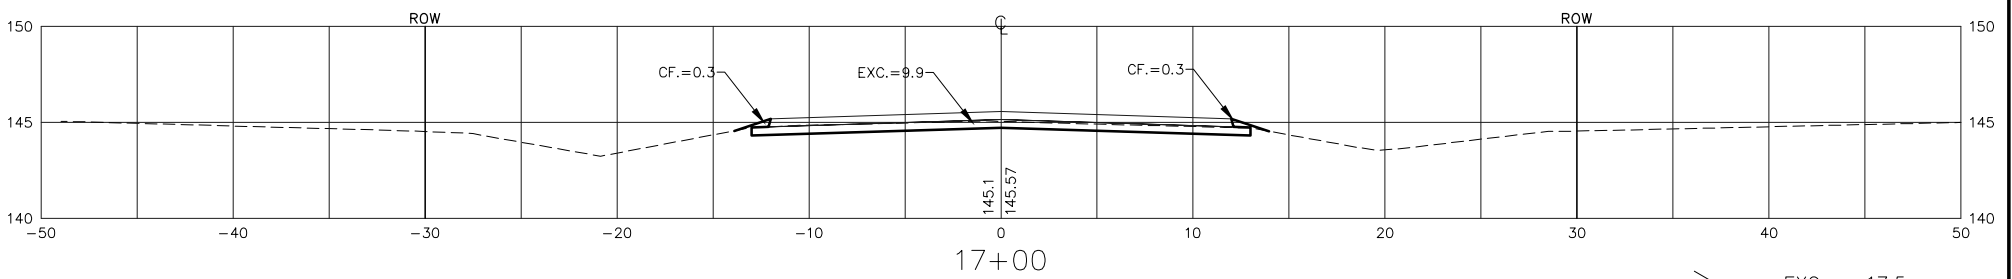


50' > EXC = 17.5
 LF = 0.0
 CF = 1.4
 MF = 0.0

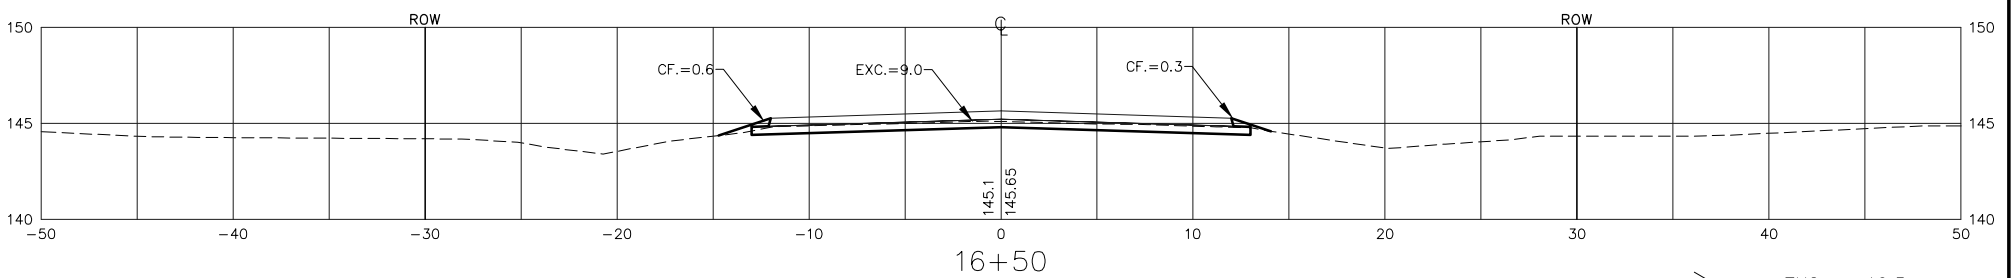

50' > EXC = 16.5
 LF = 0.0
 CF = 1.6
 MF = 0.0

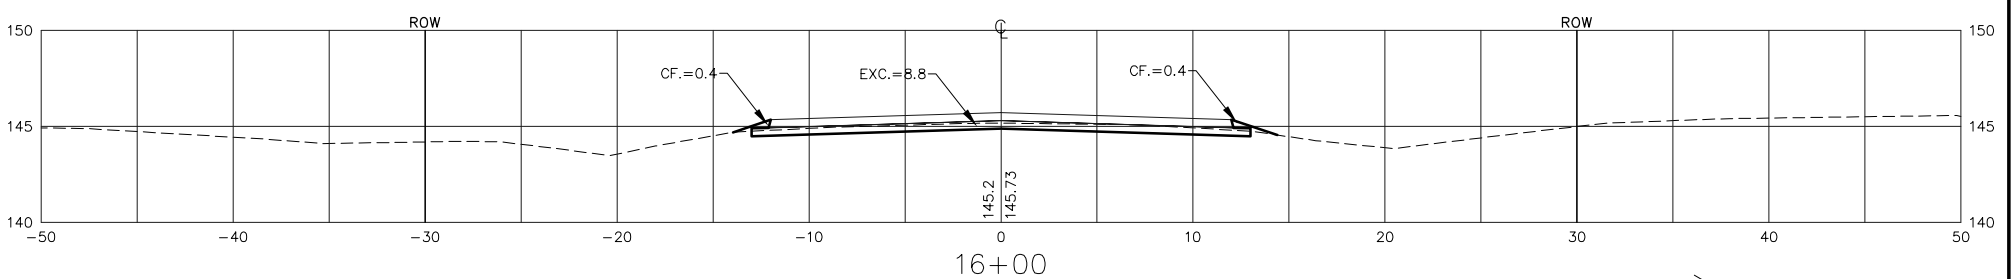

50' > EXC = 13.7
 LF = 0.0
 CF = 0.7
 MF = 0.0

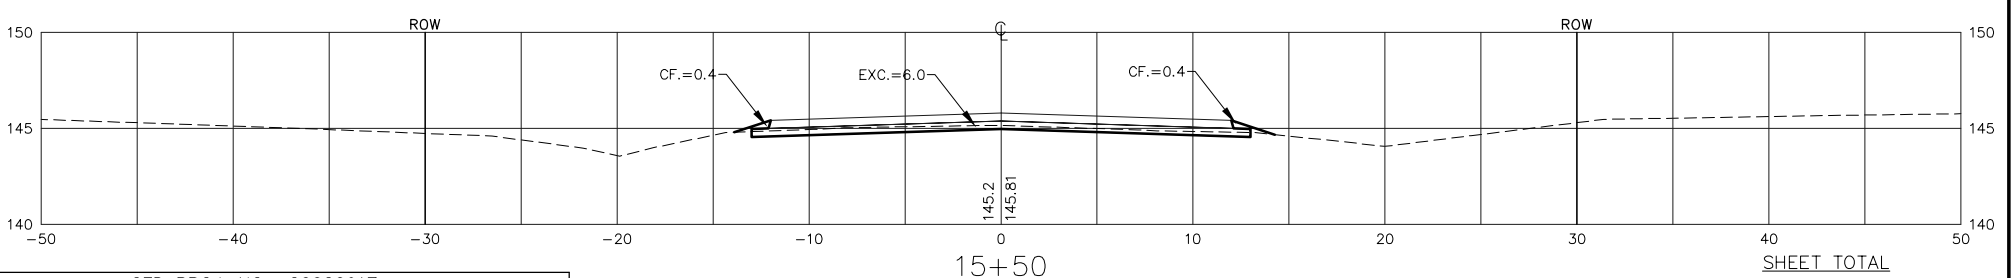

SHEET TOTAL

EXCAVATION = 116.0
 LOOSE FILL = 0.0
 COMPACTED FILL = 8.7
 MANIPULATED FILL = 0.0

56TH STREET N.

CED PROJ. NO.: 20020917

CERTIFIED ENGINEERING DESIGN, P.A.



810 WEST DOUGLAS, SUITE C
 WICHITA, KANSAS 67203
 PH: (316) 262-8808
 FAX: (316) 262-1669

SHEET 70
 TOTAL 74