


40 30 20 10 0 10 20 30 40

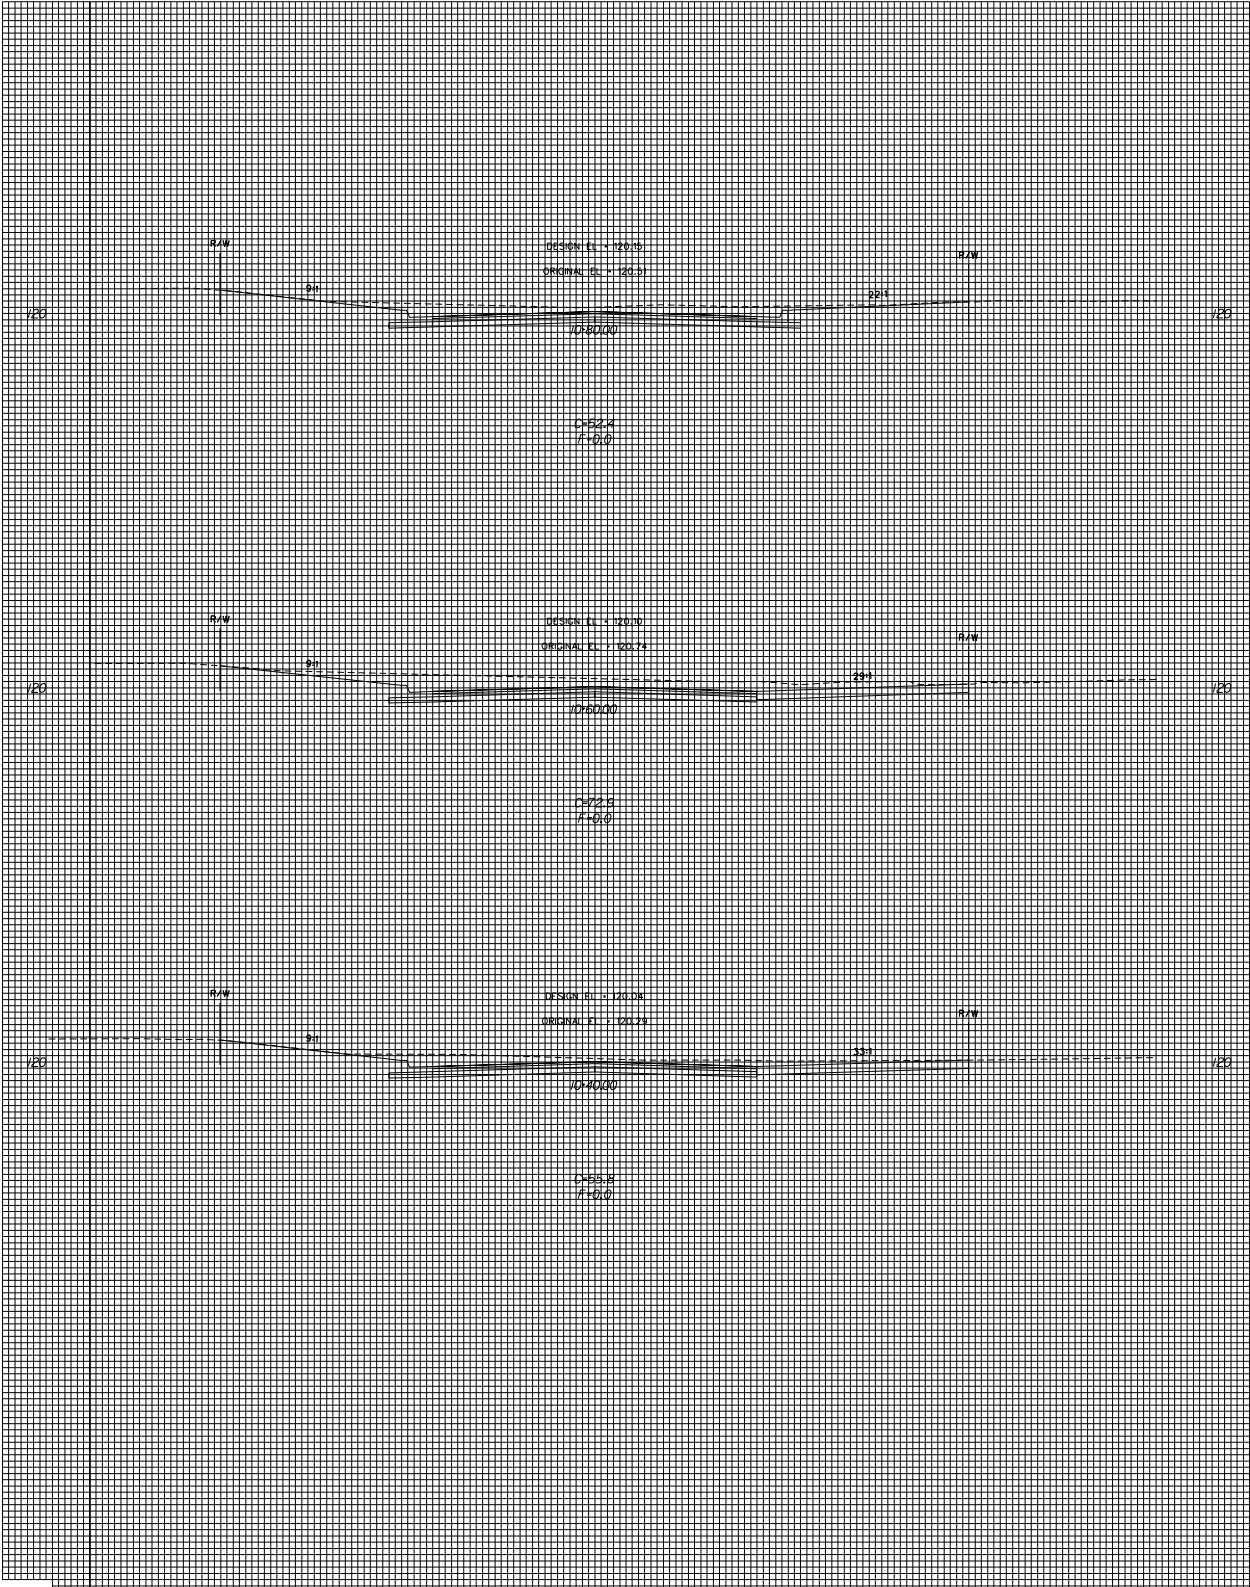

40 30 20 10 0 10 20 30 40

CROSS SECTIONS
Sta. 10+00.00 - Sta. 10+80.00



PROJECT: I-17
DATE: 11/2003
SCALE: 1"=40'