




3+17.99

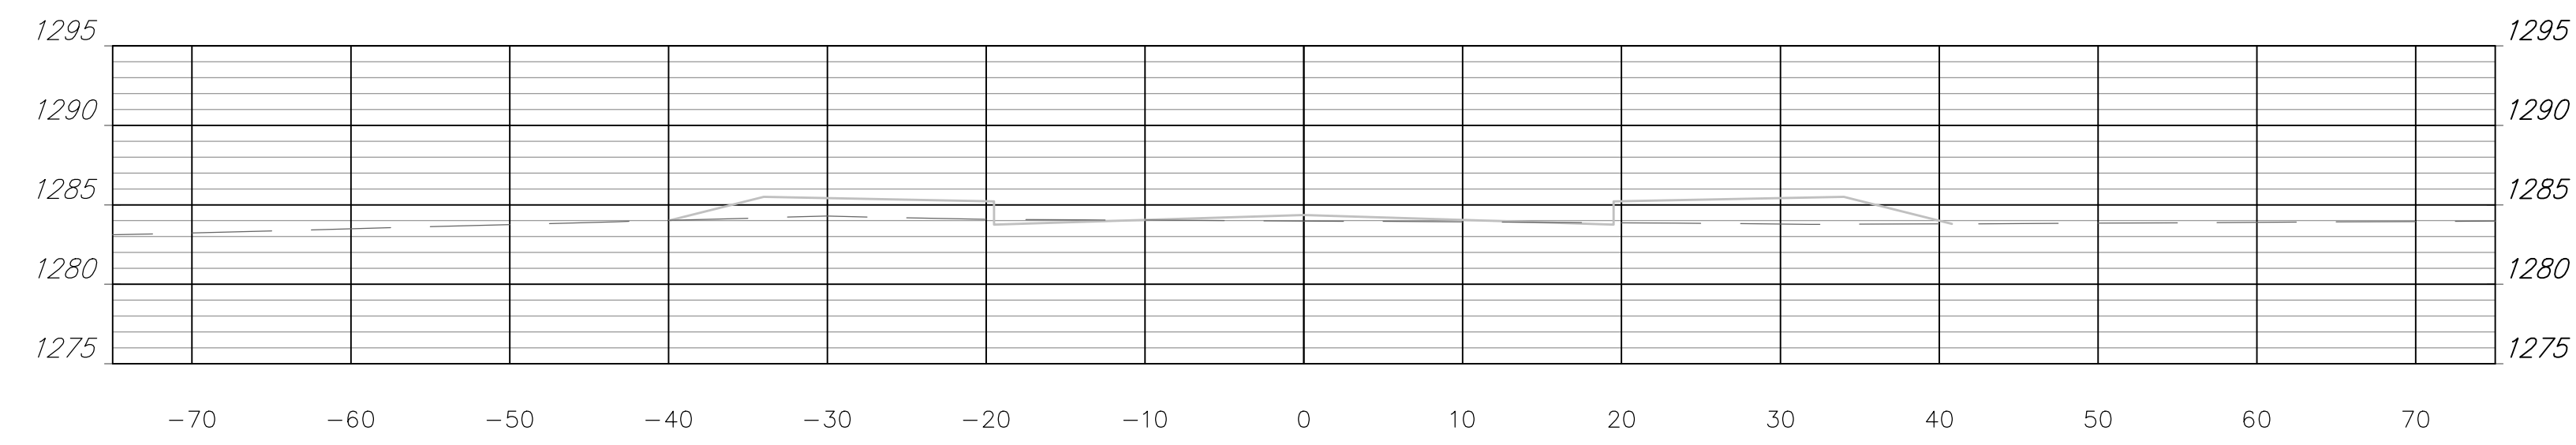

3+00.00

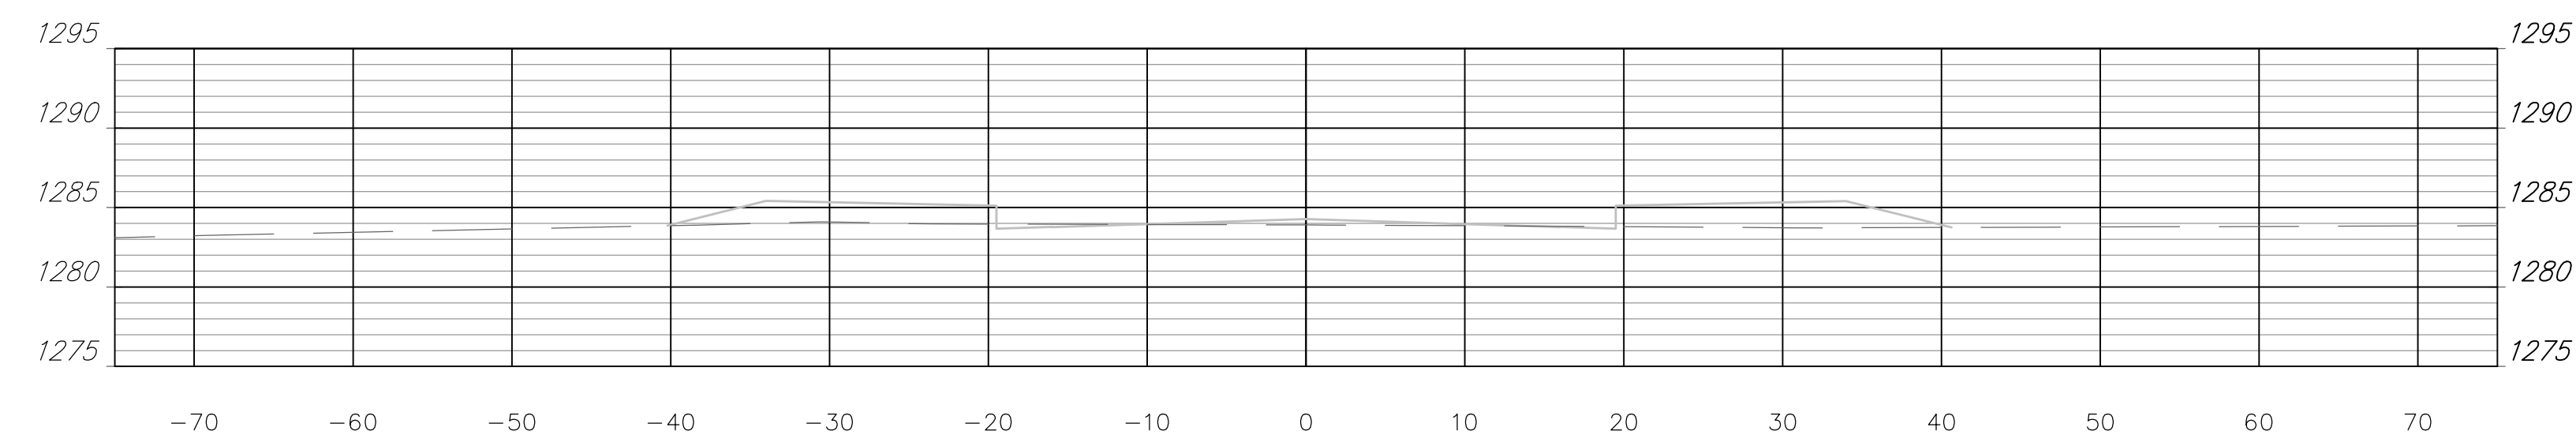

44TH STREET

LEGACY 3RD ADDITION CROSS SECTIONS WICHITA, KANSAS			
SEAL		RUGGLES & BOHM	DATE Feb. 19, 2014
	<small>ENGINEERING SURVEYING LANDSCAPE ARCHITECTURE GOVERNMENT</small>		DESIGN EJG
	<small>924 NORTH MAIN WICHITA, KANSAS 67203 P (316) 264-8008 F (316) 264-4621 WWW.RBANSAS.COM</small>		DRAWN DGZ
	PROJECT NUMBER		RB JOB NO.
DRAWING FILE ENGINEERING BASE {Cross Sections (2)}		DWG. SCALE	SHEET 27 OF 32