


40 30 20 10 0 10 20 30 40

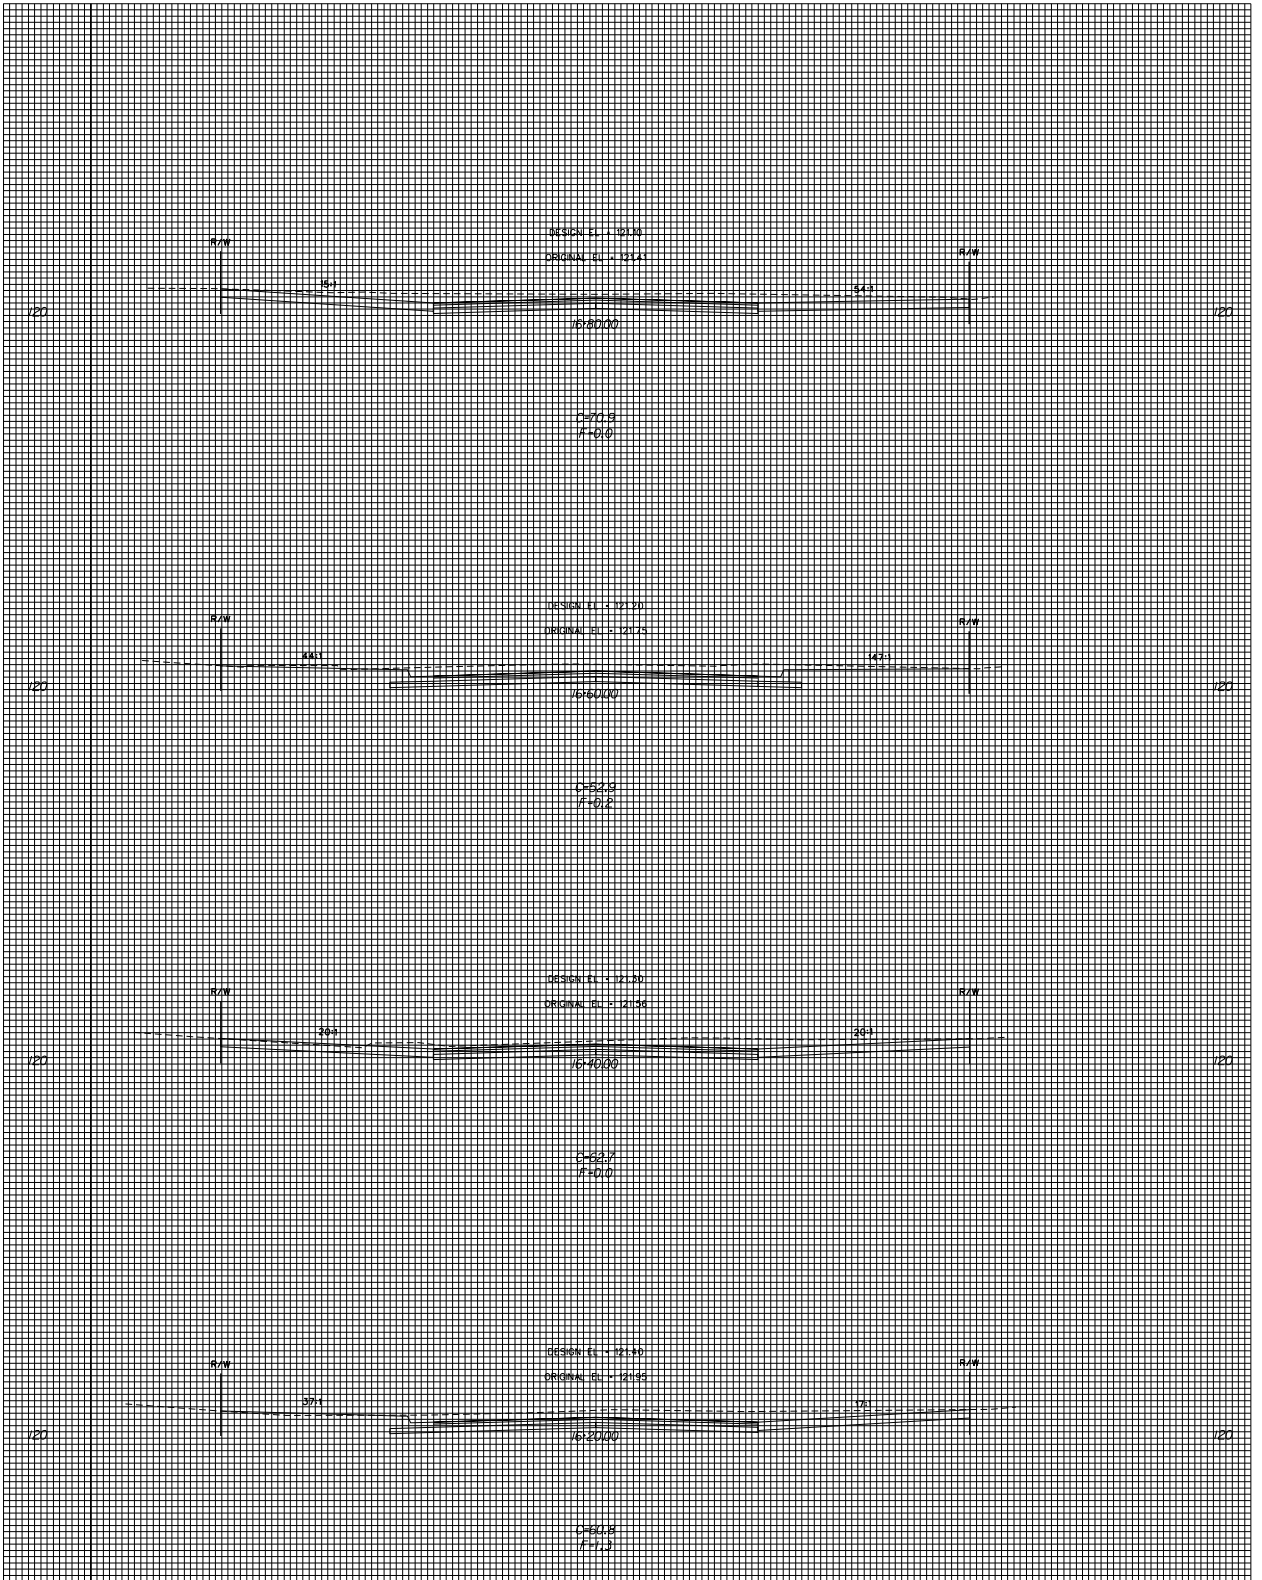

40 30 20 10 0 10 20 30 40

CROSS SECTIONS
Sta. 16+80.00 - Sta. 16+80.00

ROAD SYSTEMS
Civil Engineering
Planning, Design, Construction

Project: I-17
Sheet: 1 of 1
Date: 1/2013