



EXC = 43.9
LF = 3.4
CF = 1.7

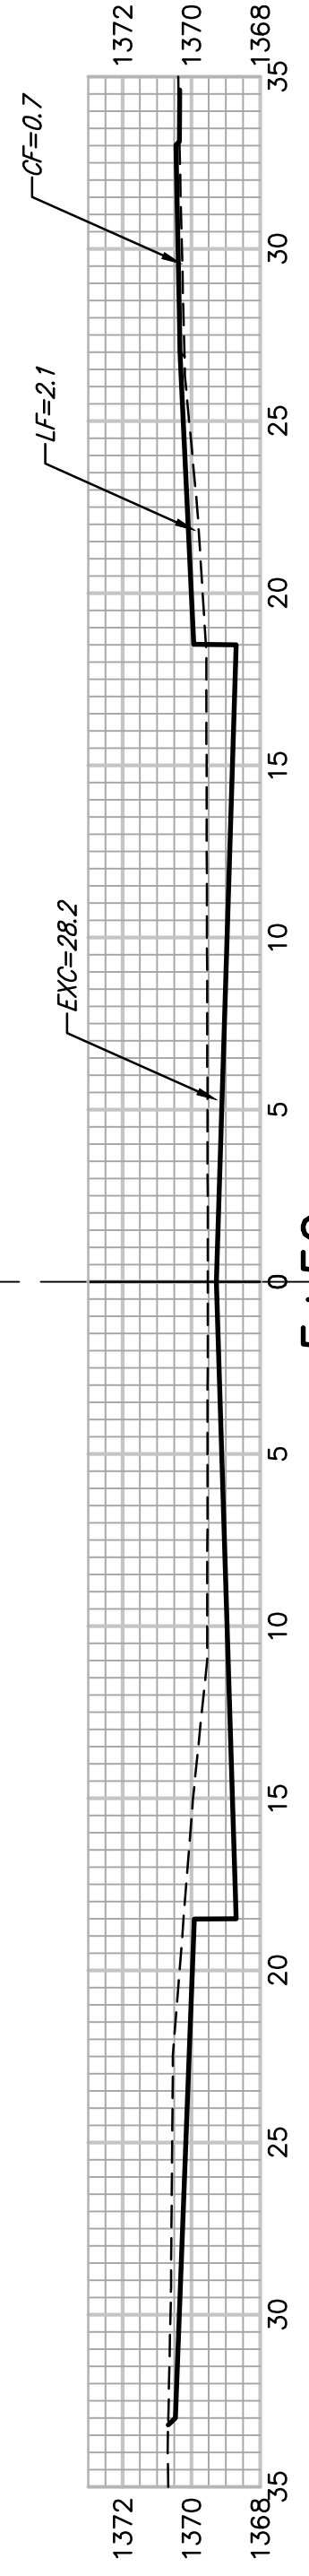


EXC = 48.3
LF = 3.5
CF = 1.5




EXC = 51.9
LF = 2.6
CF = 0.6

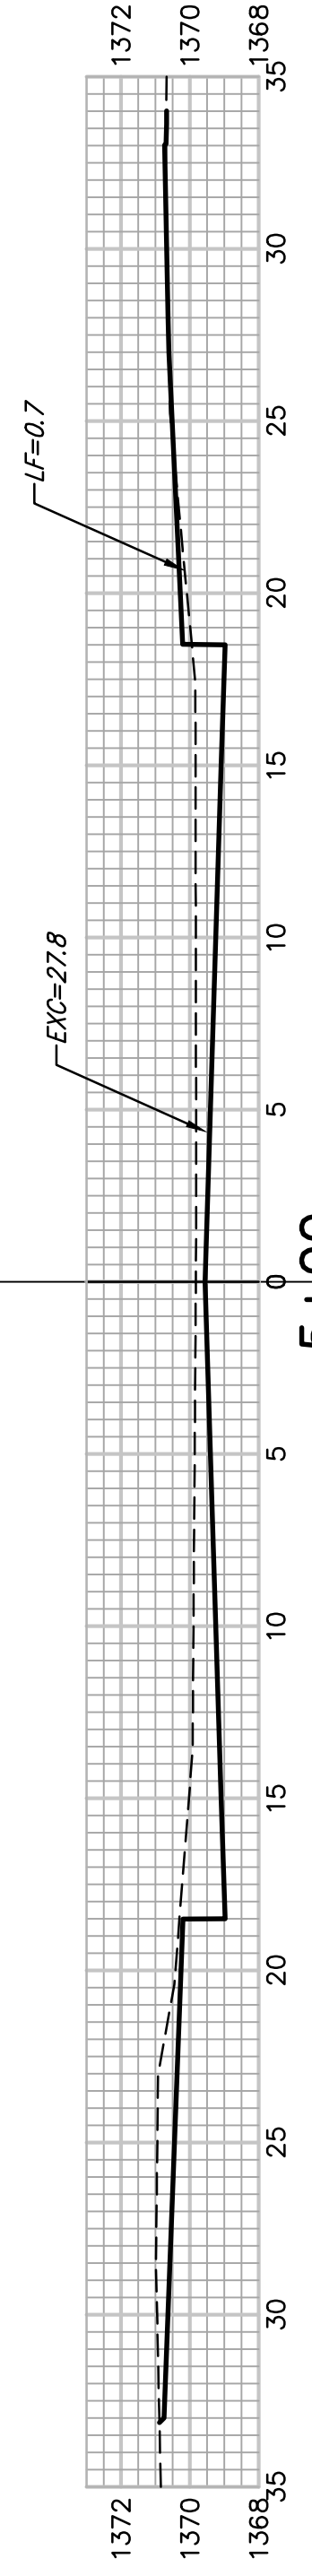


EXC = 47.7
LF = 1.7
CF = 0.5

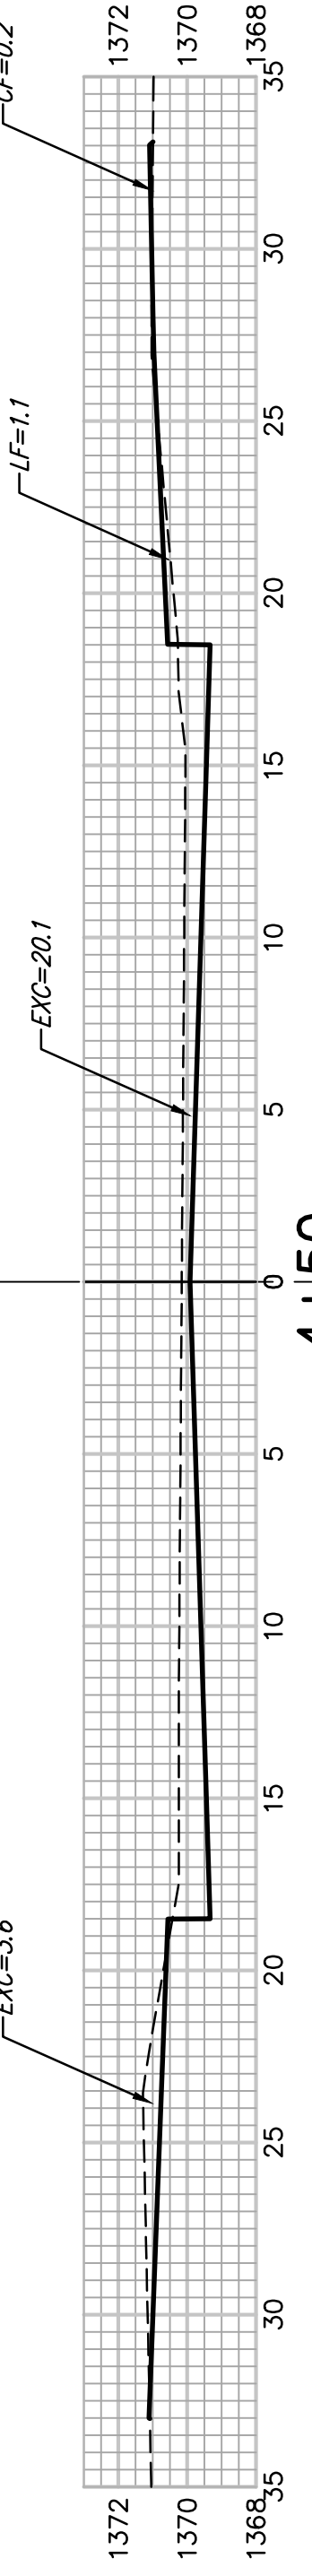


EXC = 41.6
LF = 2.3
CF = 1.0

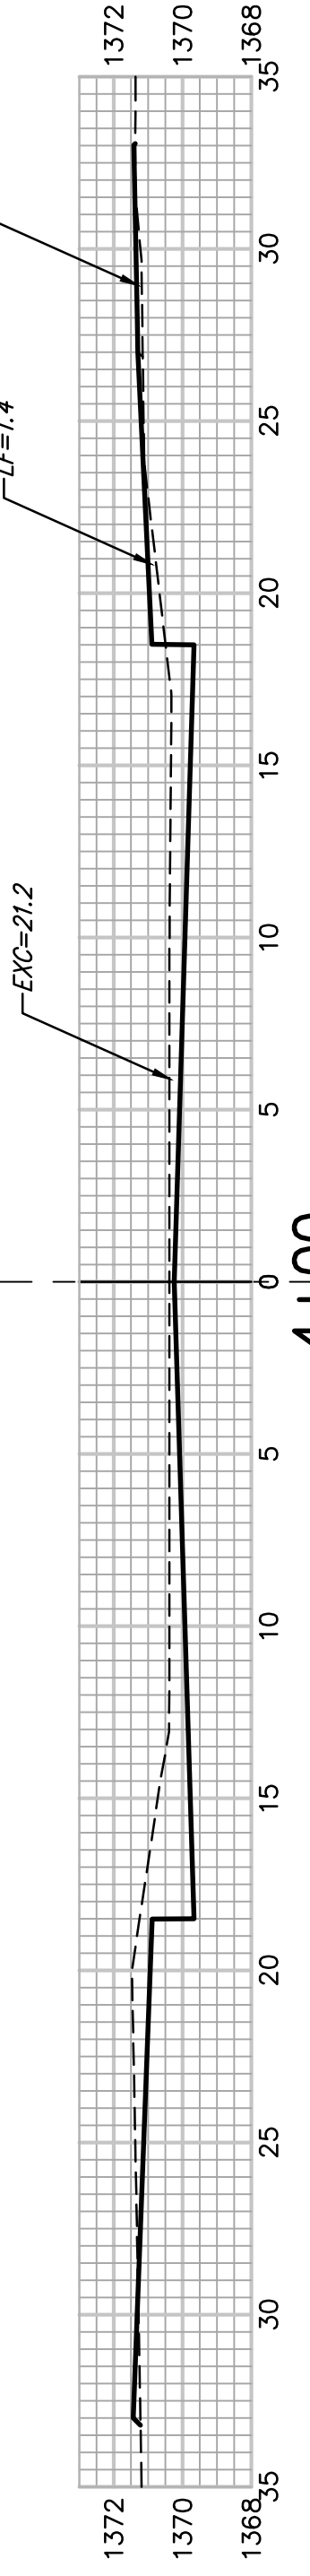


EXC = 37.0
LF = 3.1
CF = 1.1

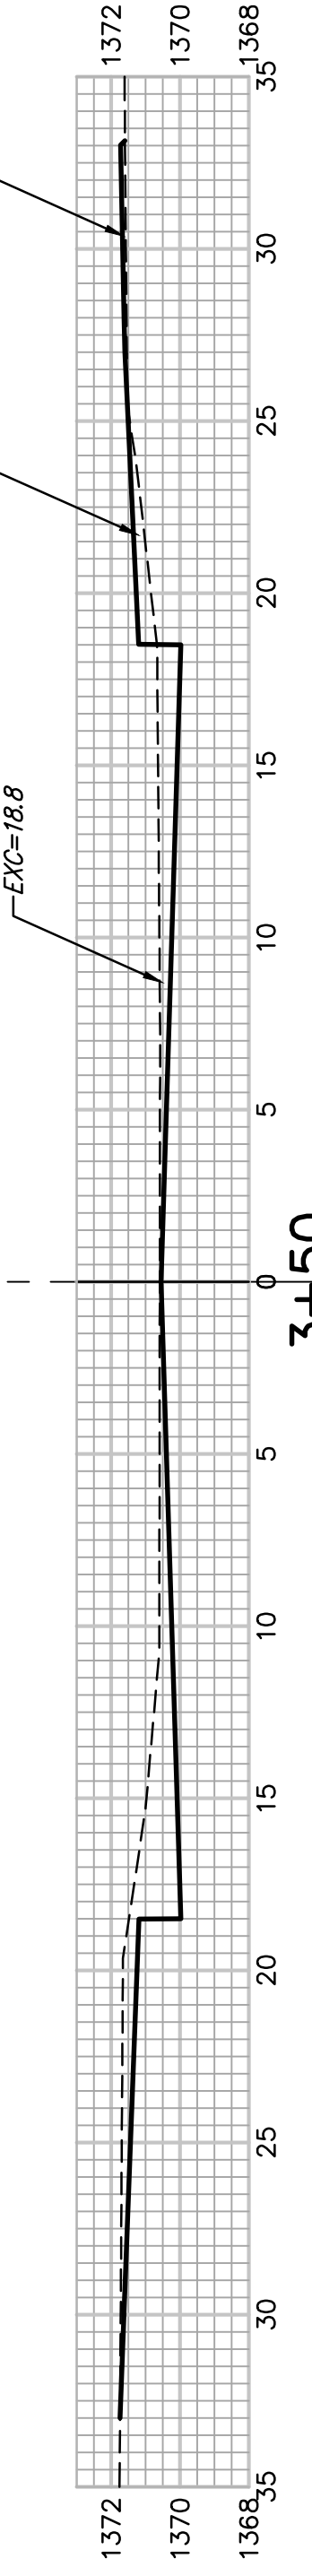


EXC = 31.2
LF = 2.9
CF = 1.6

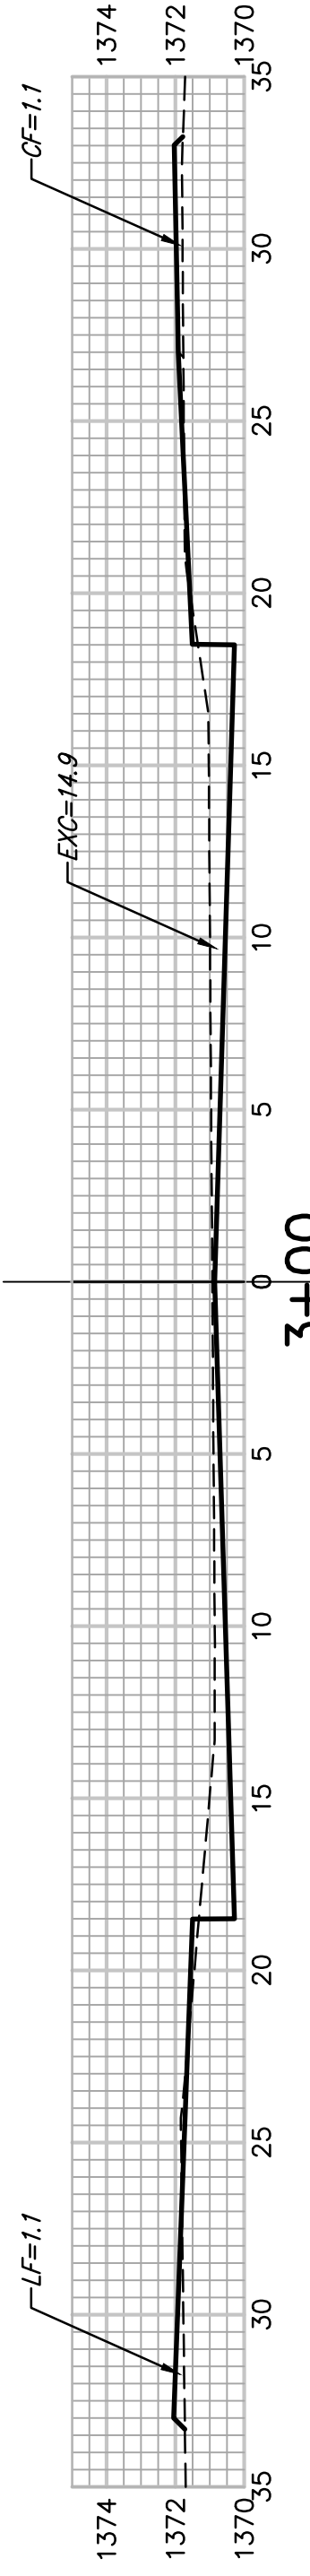


EXC = 24.4
LF = 4.1
CF = 1.9

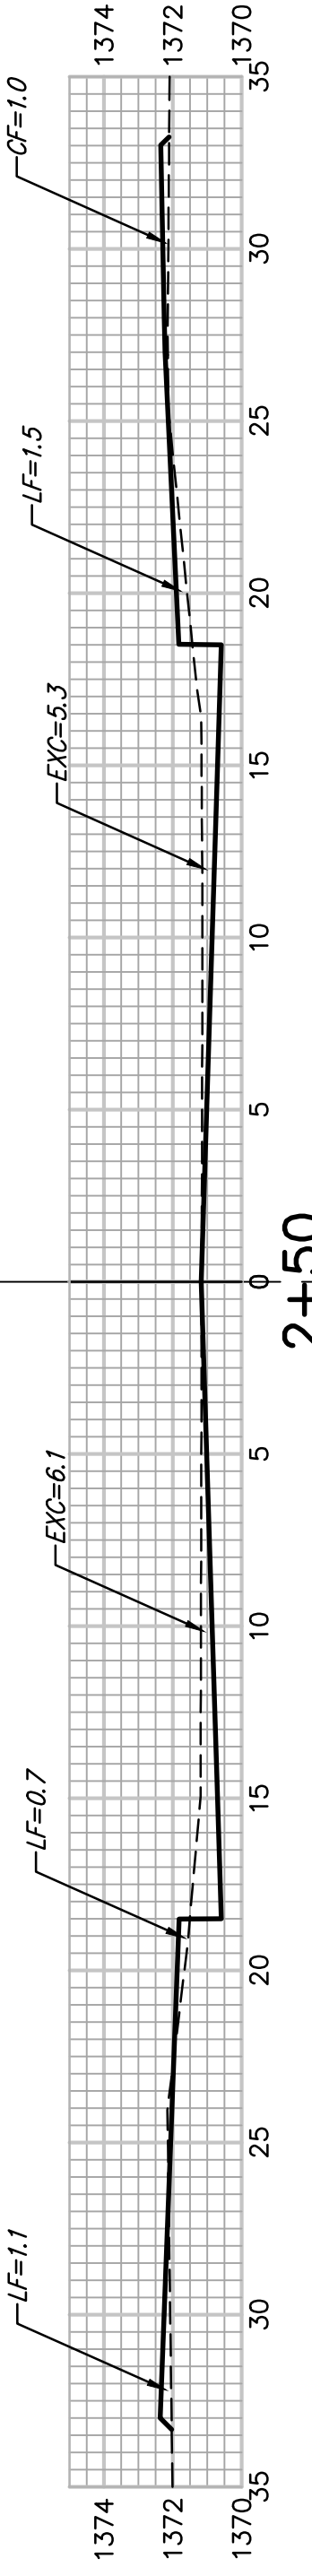


EXC = 22.4
LF = 6.2
CF = 1.9

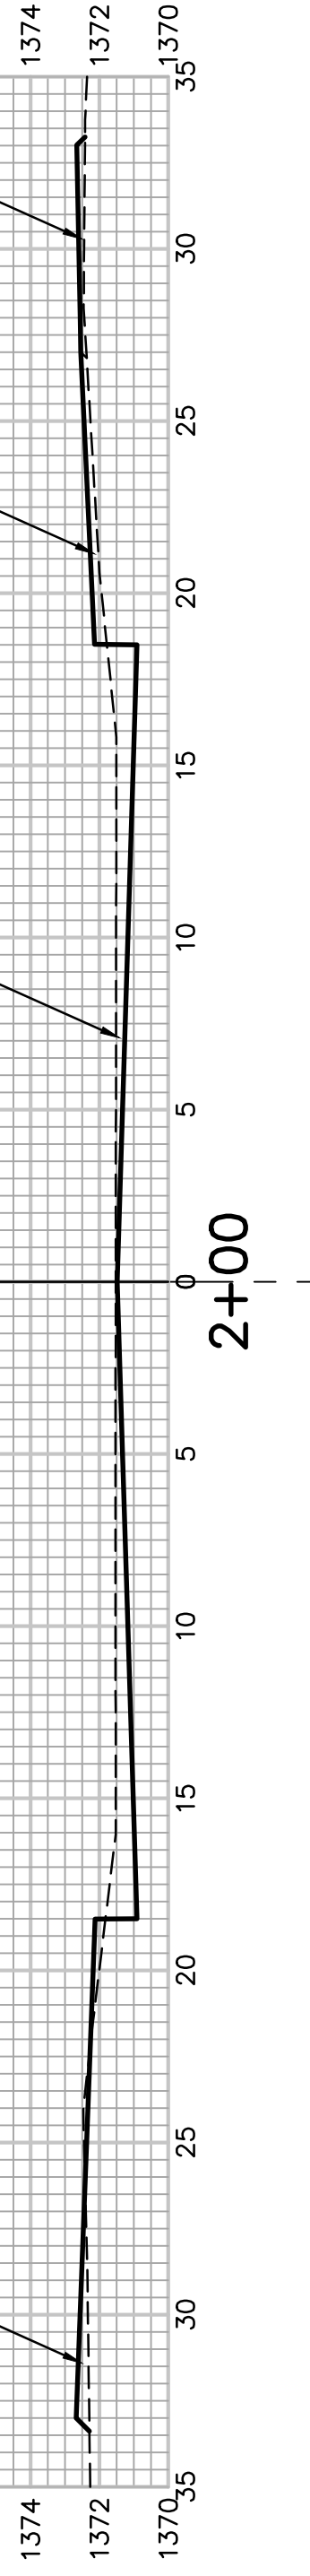


EXC = 23.7
LF = 7.0
CF = 2.2

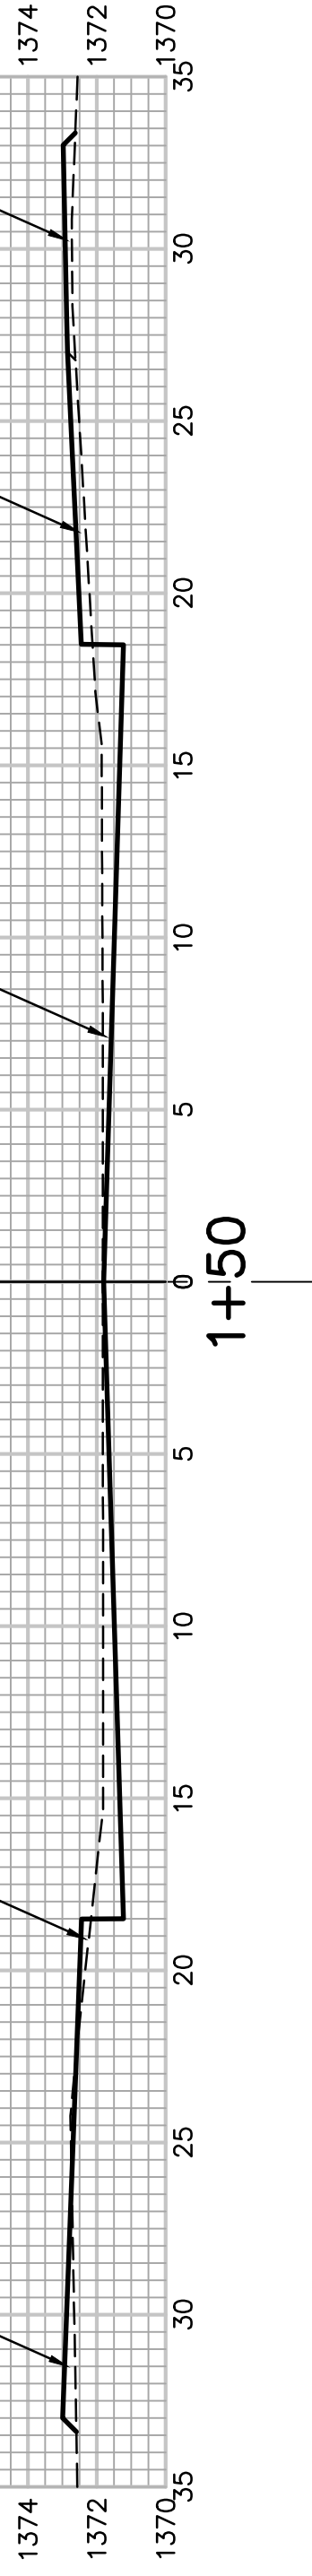


EXC = 21.2
LF = 7.9
CF = 3.2

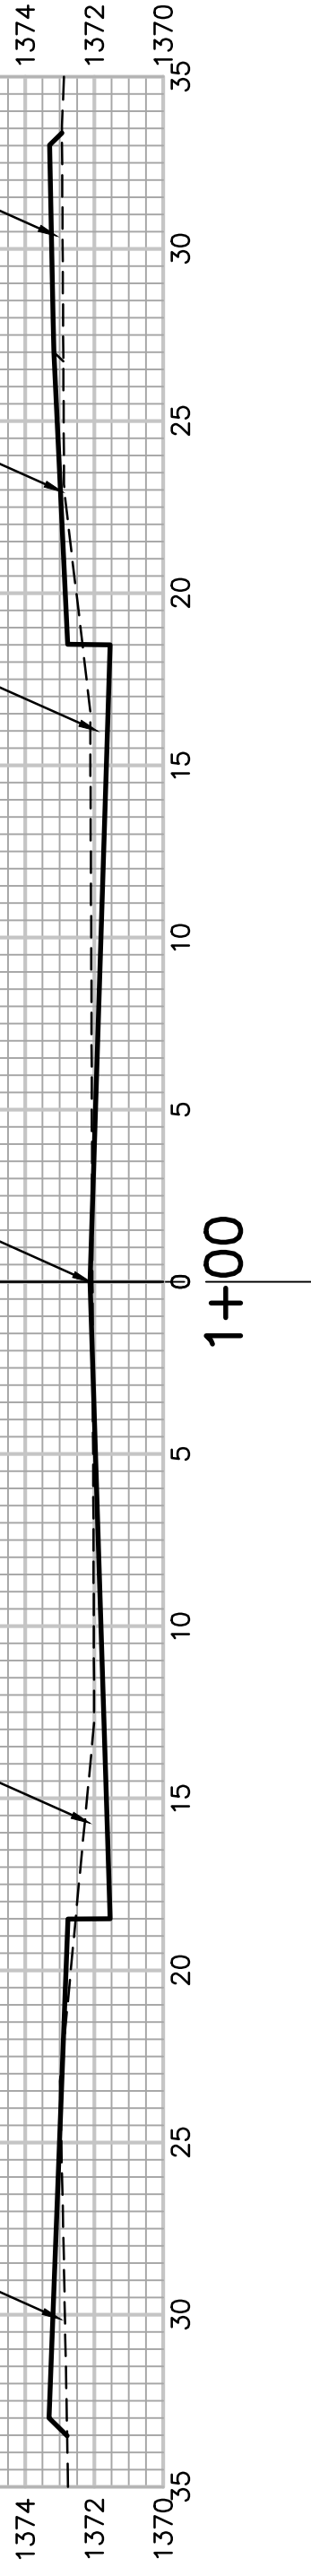

EXC = 22.0
LF = 5.1
CF = 3.3

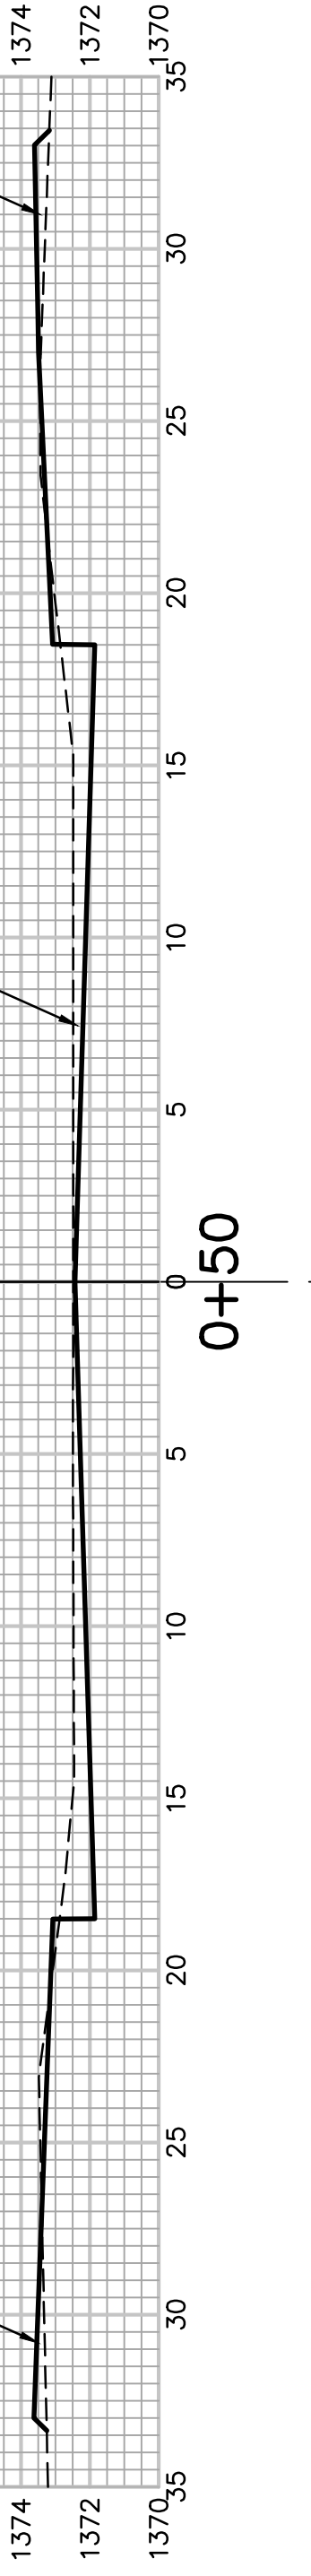

EXC = 40.4
LF = 1.9
CF = 1.4

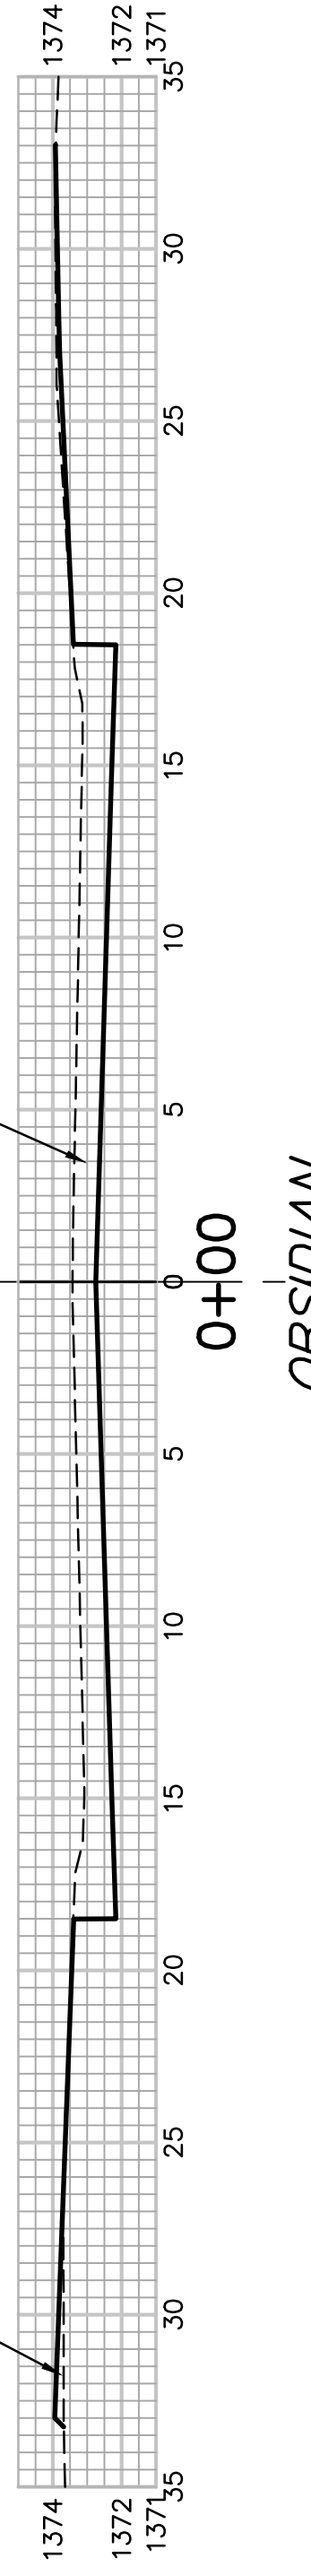

OBSIDIAN
C

Sheet Totals
Excavation = 455.6 C.Y.
Loose Fill = 51.8 C.Y.
Compacted Fill = 21.9 C.Y.

