


40 30 20 10 0 10 20 30 40

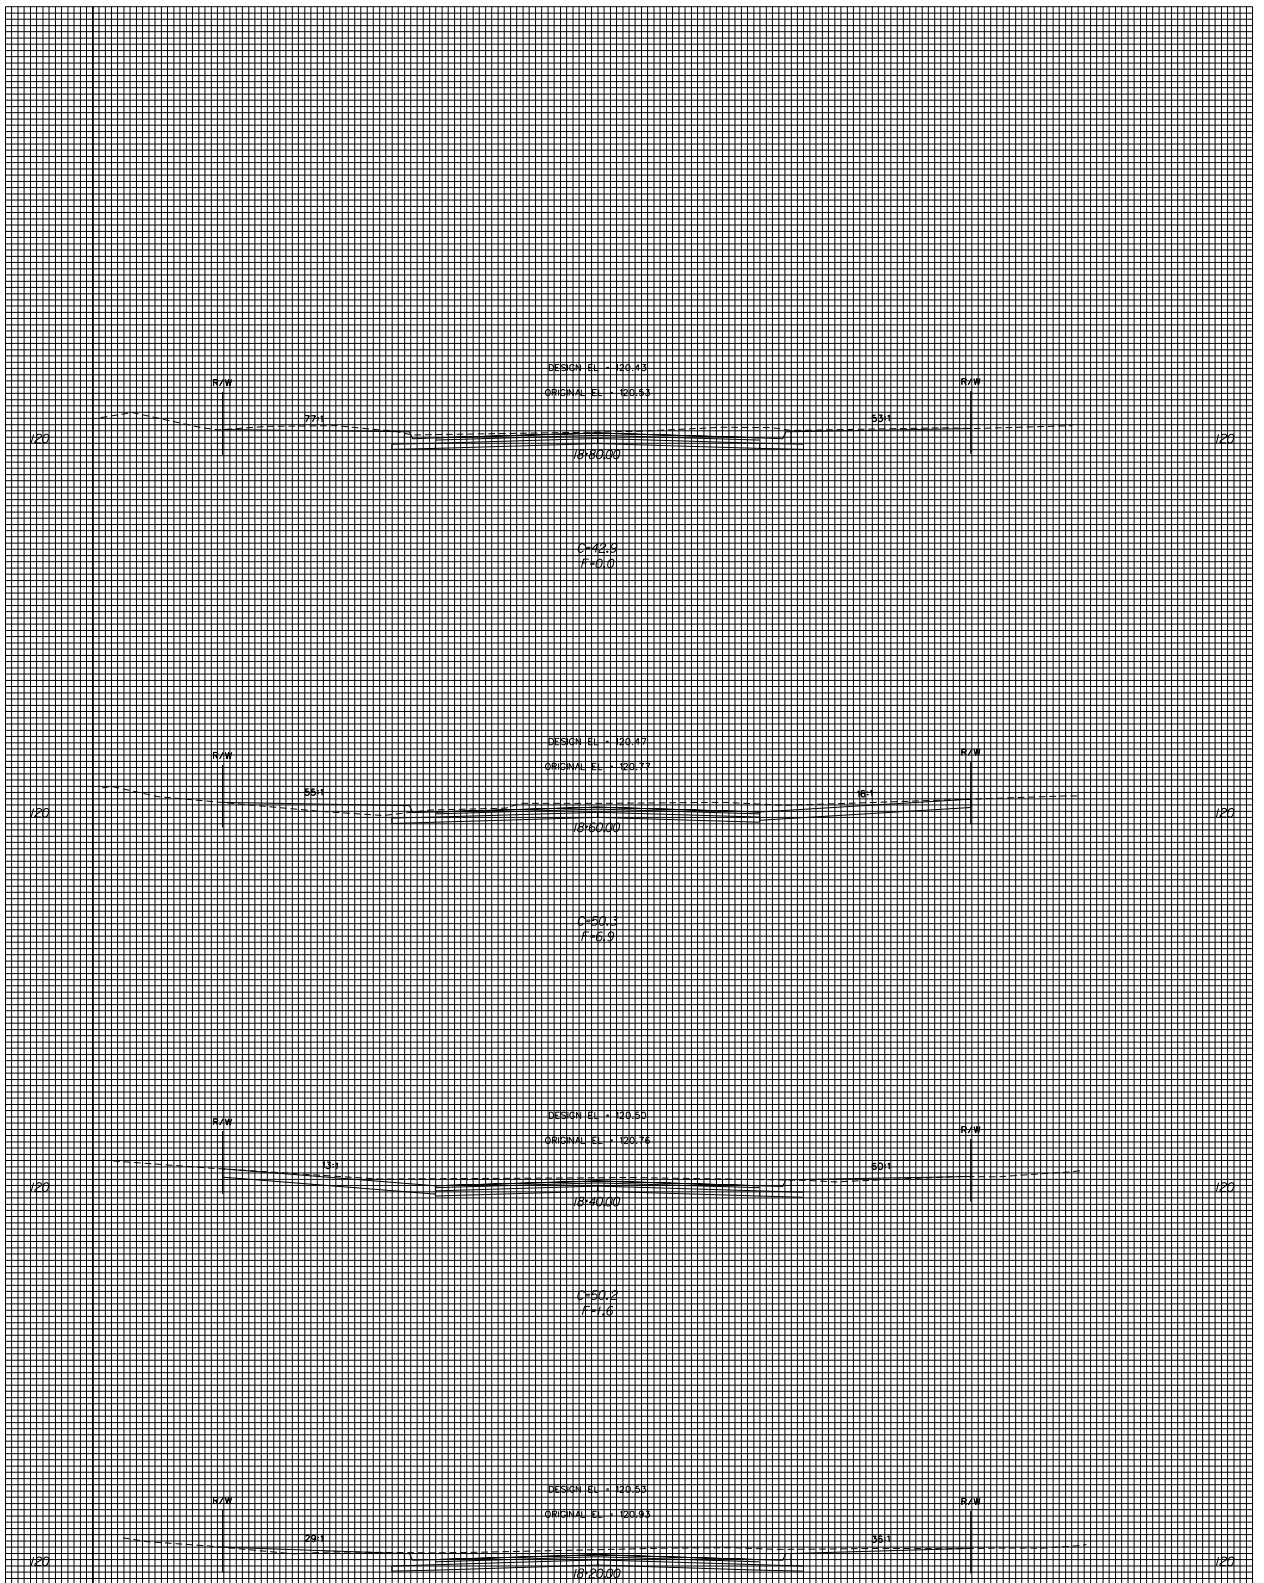

CROSS SECTIONS
Sta. 18+00.00 - Sta. 18+80.00

ROAD SYSTEMS
 100%
 1" = 40'
 1" = 20.0'

DATE: 11/11/10
 DRAWN BY: JTB
 CHECKED BY: JTB

40 30 20 10 0 10 20 30 40