


40 30 20 10 0 10 20 30 40

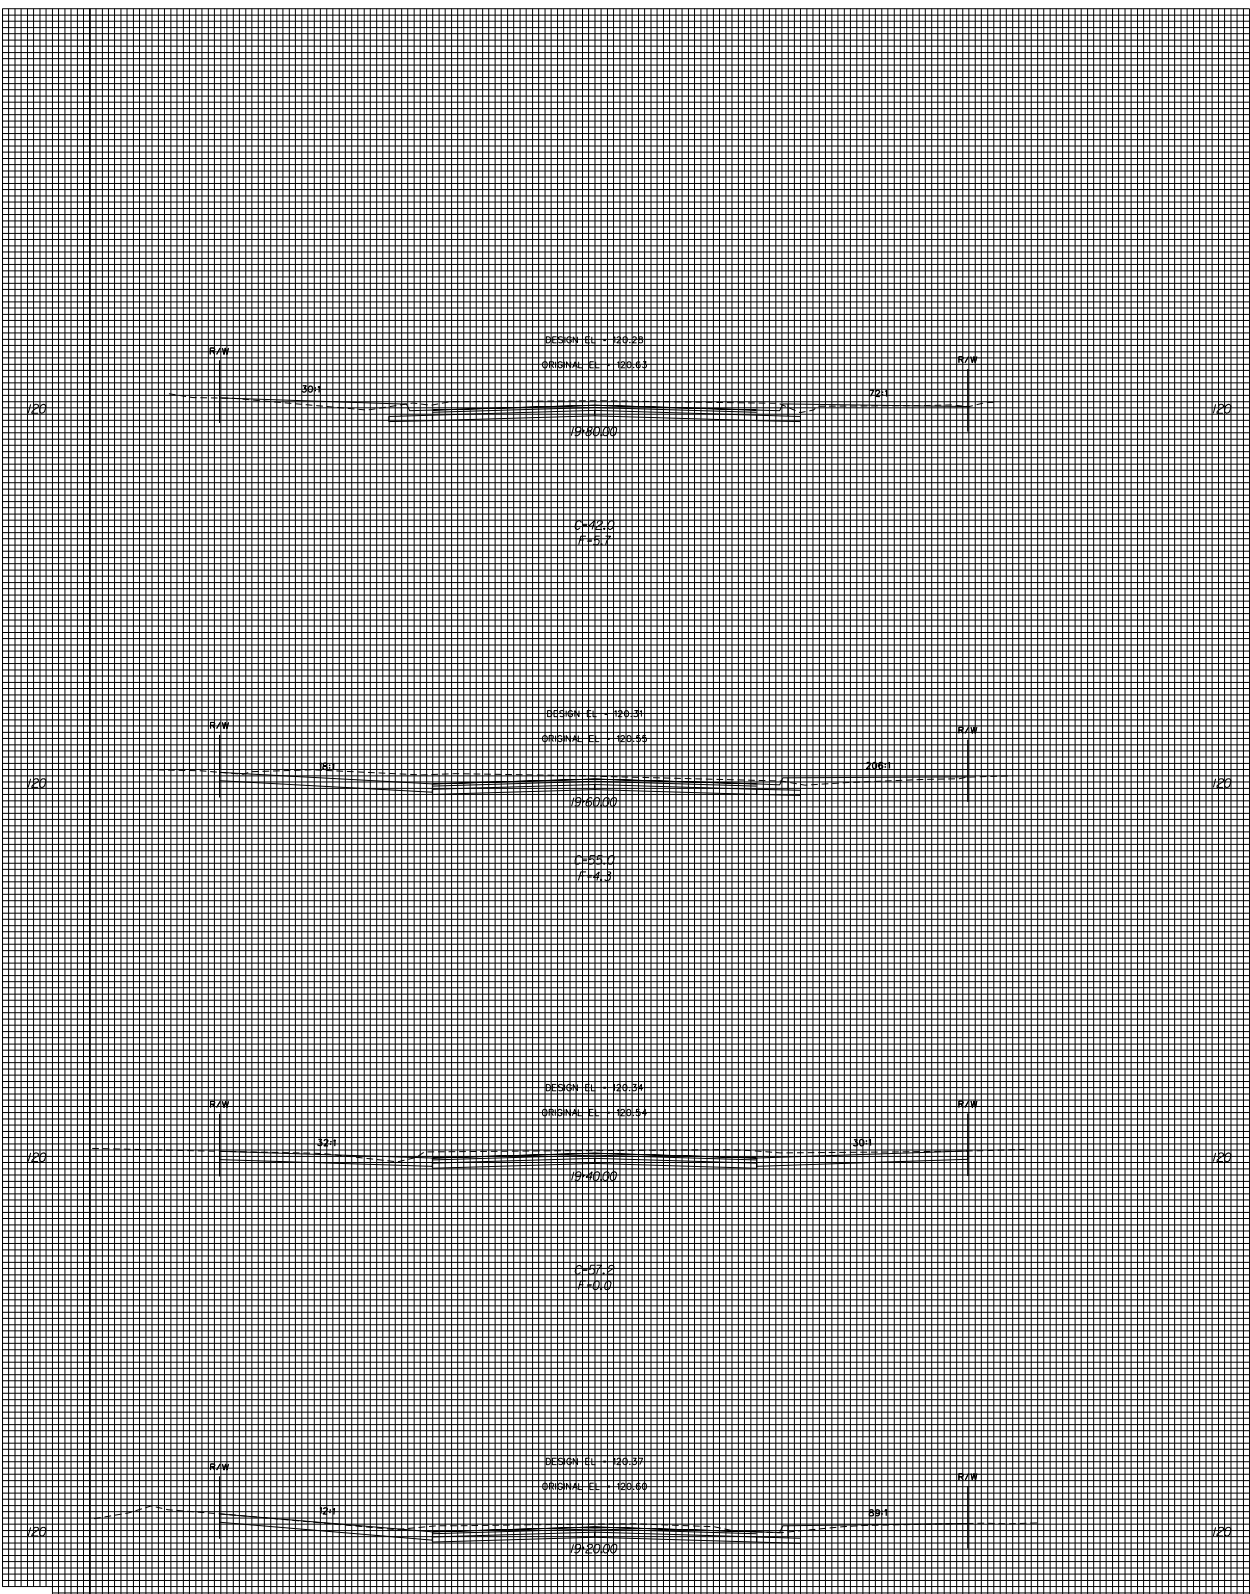

CROSS SECTIONS
Sta. 19+00.00 - Sta. 19+80.00

ROAD SYSTEMS
 10000 FIELD SHEET
 SCALE: 8"=100'
 DATE: 11/20/03
 SHEET NO. 20

40 30 20 10 0 10 20 30 40