



HAWTHORNE ADDITION
PECKHAM
CROSS SECTIONS


12+50

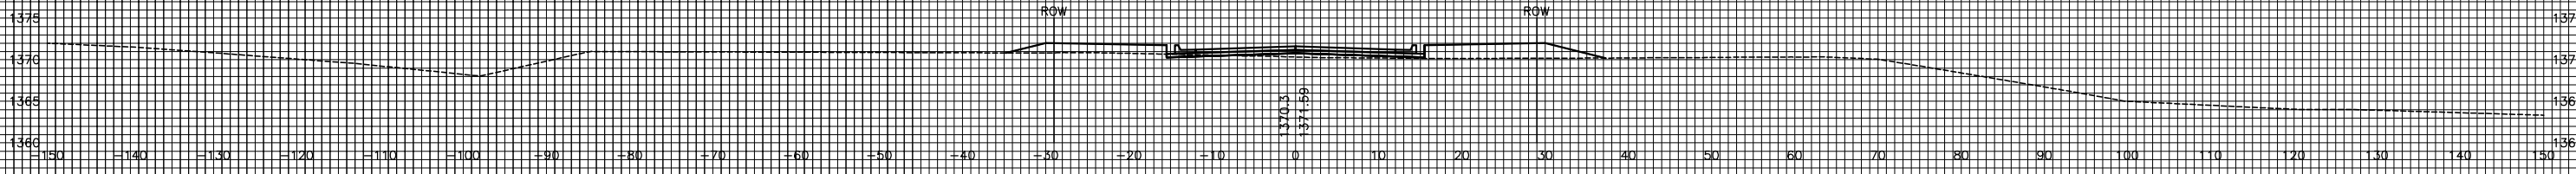


12+00

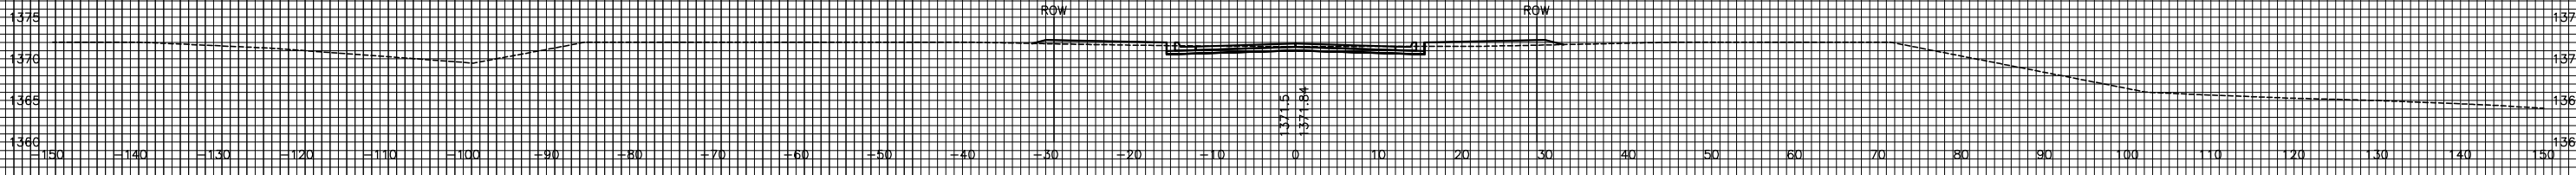


11+50

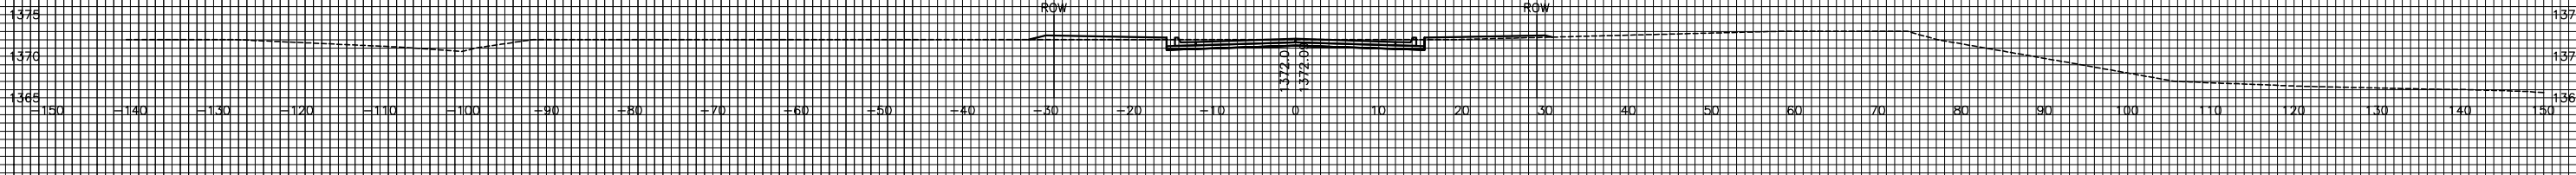

11+00

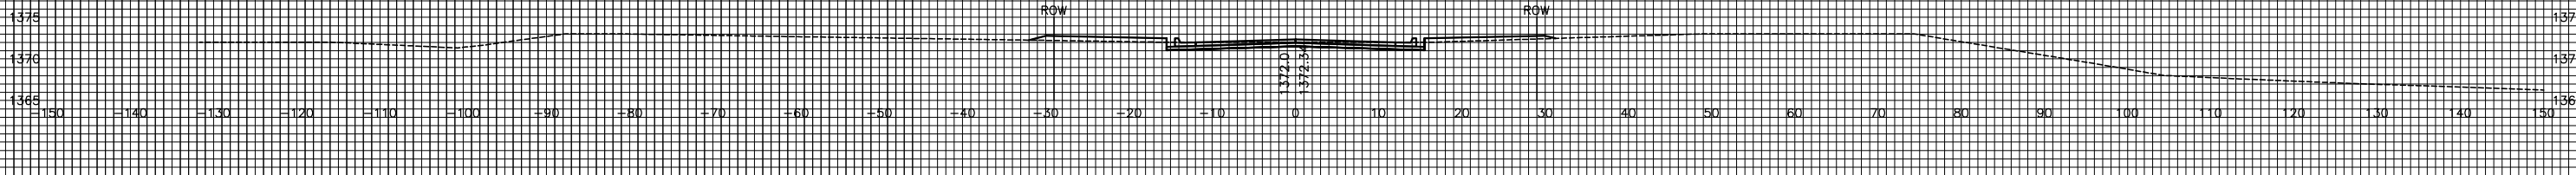

10+50

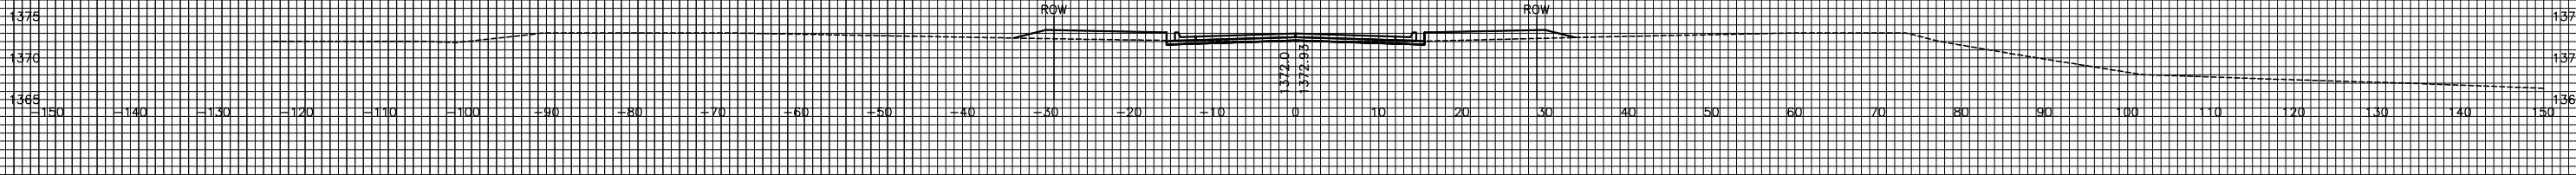

10+05

