


WOODLAND LAKES 3RD ADDITION
PAVING CROSS SECTIONS
BRACKEN CIRCLE CUL-DE-SAC

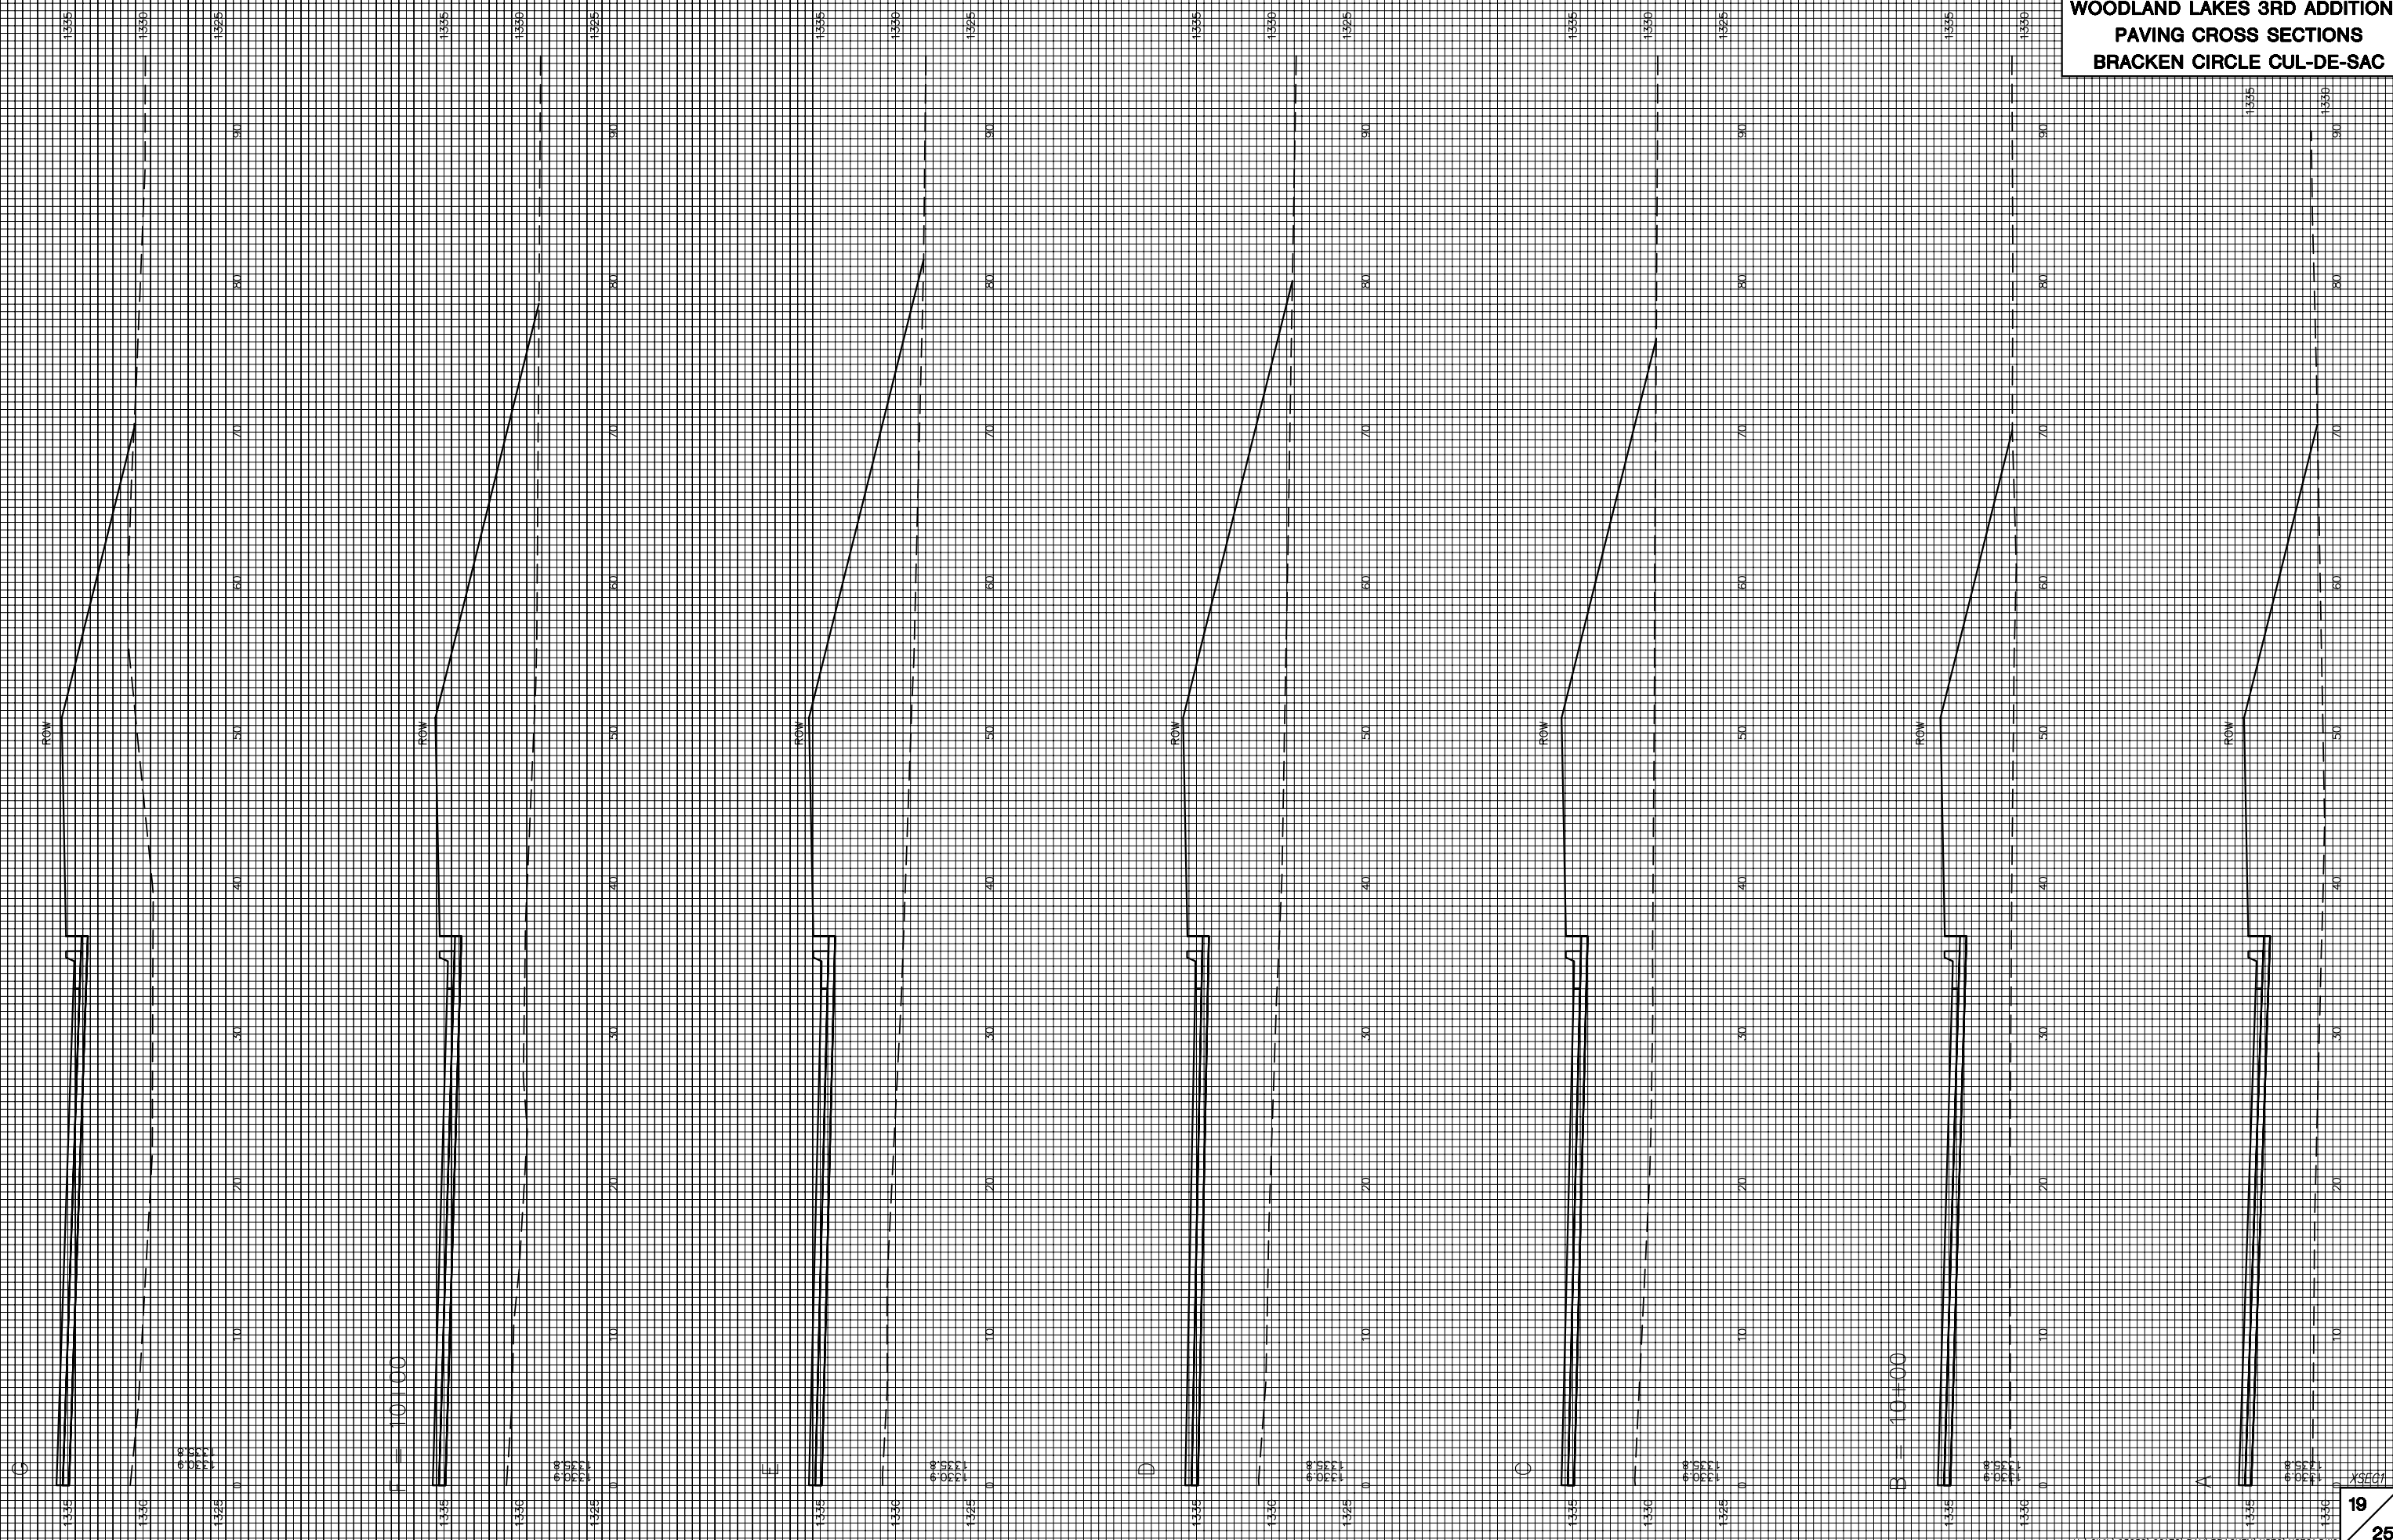

XSEC1