
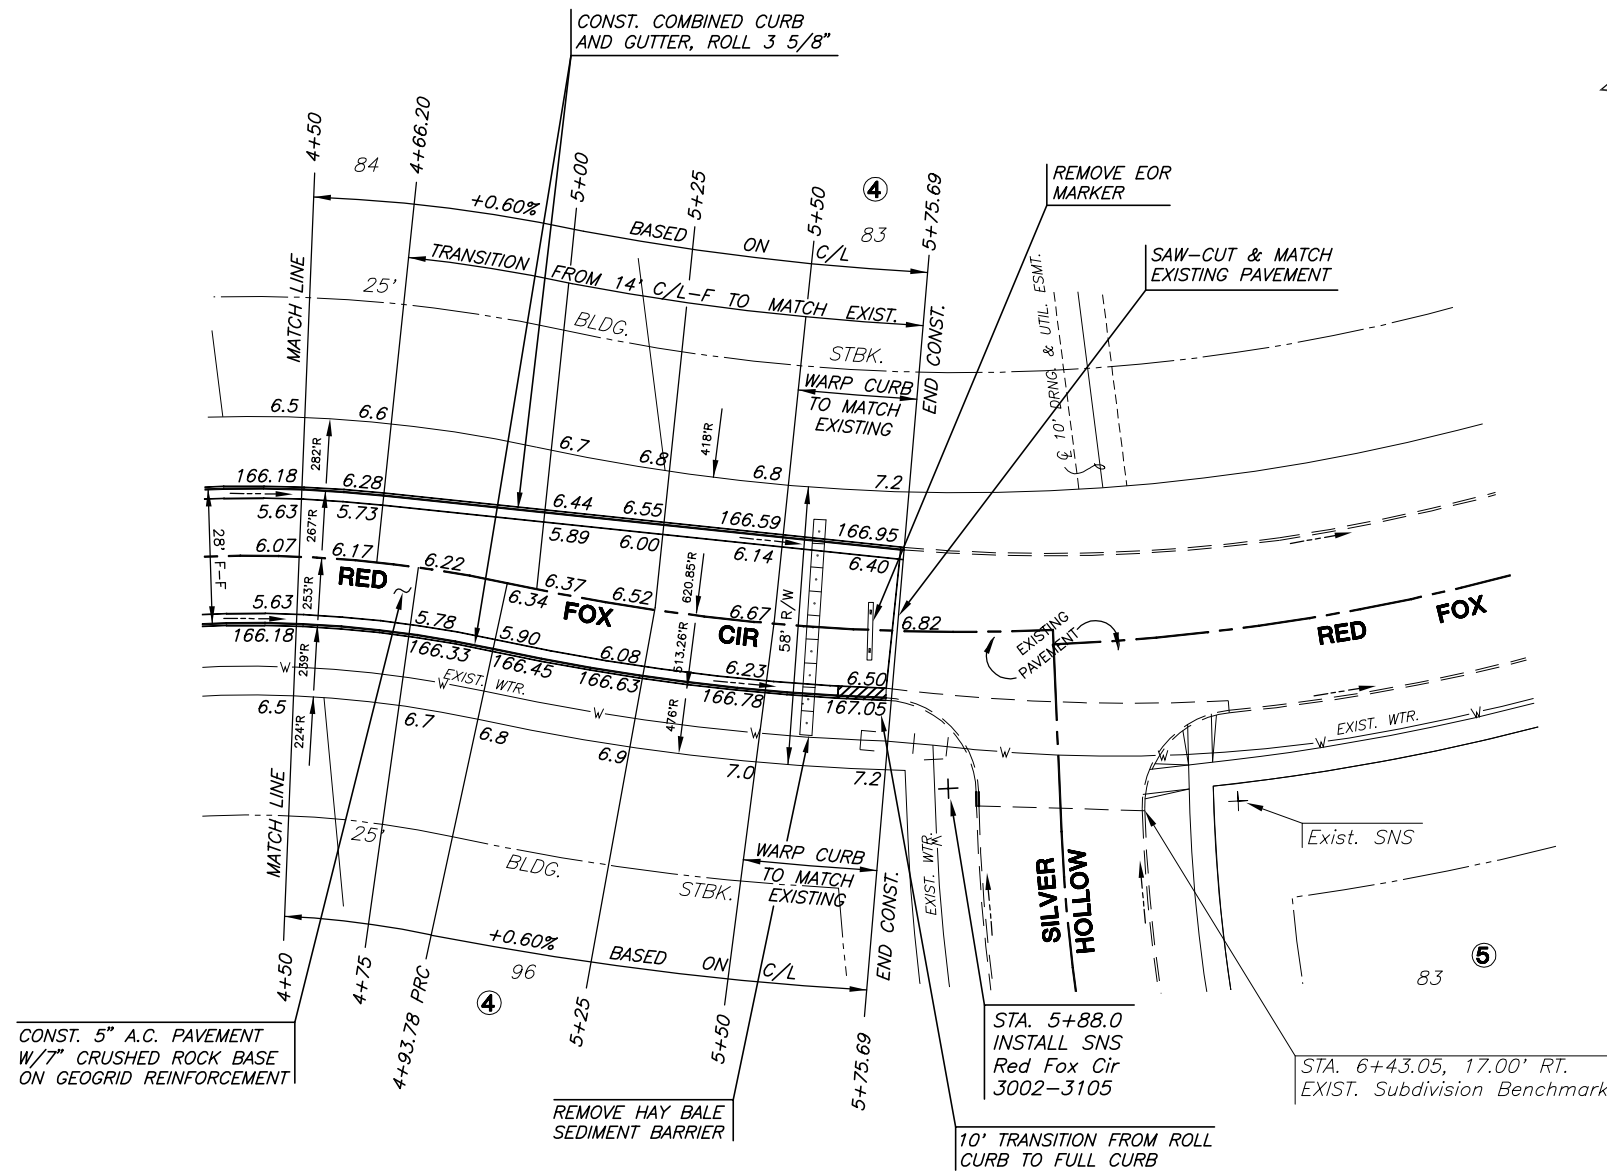


FOX RIDGE ADDITION

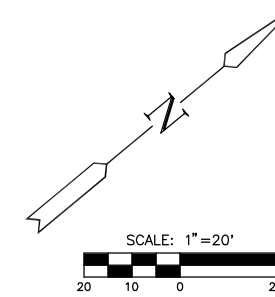

FOX RIDGE ADDITION

CURVE TABLE					
$\Delta = 09^{\circ}22'13''$ R = 513.26' T = 42.06' L = 83.94' LC = 83.85'					
CURVE DATA BASED ON RIGHT FACE OF CURB $\Delta / 2 = 04^{\circ}41'07''$					
CHORD LENGTH					
STATION	ARC	8'off LtCb	8'off RtCb	DEFLECTION	TOTAL DEFLECTION
4+93.78	-	-	-	00'00'00"	00'00'00"
5+00.00	6.22'	-	6.32'	00'20'50"	00'20'50"
5+25.00	25.00'	-	25.39'	01'23'43"	01'44'33"
5+50.00	25.00'	-	25.39'	01'23'43"	03'08'17"
5+75.00	25.00'	-	25.39'	01'23'43"	04'32'00"
5+77.72	2.72'	-	2.76'	00'09'06"	04'41'07"

Def/Ft = 3.34893 Min.

LEGEND

- + STREET SIGN & SIGN LOCATION (SEE SIGN ASSEMBLY TABLE FOR TYPE & STATION OF SIGN)

NOTE:
TOP OF CURB ELEVATIONS SHOWN ARE FOR FULL CURB. CONSTRUCT CURB AND GUTTER AS NOTED.

MKEC
ENGINEERING CONSULTANTS
411 N. WEBB ROAD
WICHITA, KS. 67206
316-684-9600

FOX RIDGE ADDITION - PHASE 5
PROJECT NAME

RED FOX CIRCLE
SHEET TITLE

DFL	MKEC	GJA
DESIGN BY.	DRAWN BY.	CHECKED BY.
APRIL 2004	99118	6 / 14
DATE	JOB NO.	SHEET/OF