


EMERGENCY ACCESS GATE PLAN

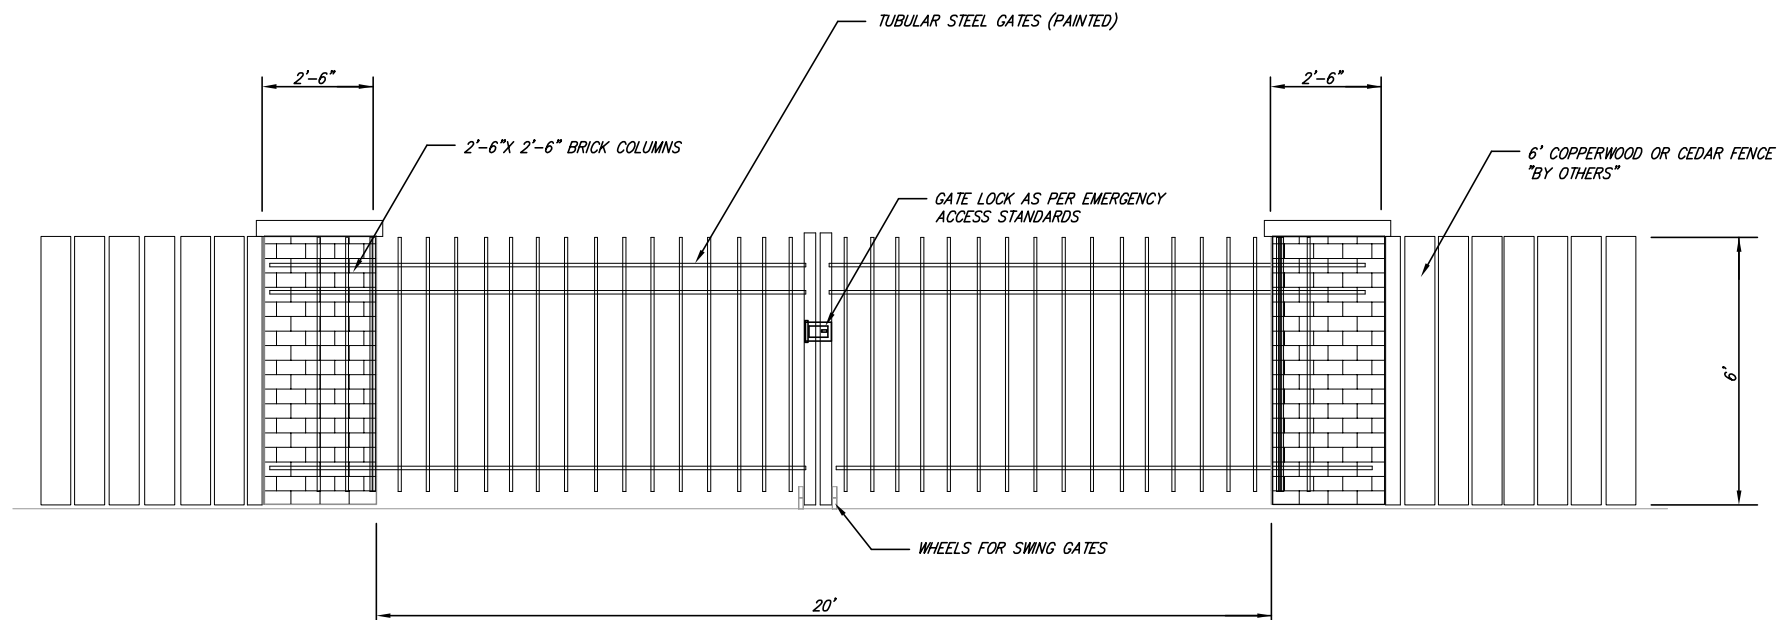

EMERGENCY ACCESS GATE ELEVATION

NOTE: ROLL TYPE CURB AND GUTTER TO BE CONSTRUCTED ALONG PAVEMENT DEPICTED ON THIS SHEET

<p>Tara Falls Addition, Paving Improvements Emergency Access Gate Detail WICHITA, KANSAS</p>			
	<p>Ruggles &amp; Bohm, P.A. Engineering, Surveying, Land Planning</p>		<p>DESIGN <b>KWL</b></p>
	<p>924 North Main (316) 264-8008 Wichita, Kansas 67203 (316) 264-4621 fax www.rbkansas.com E-mail: info@rbkansas.com</p>		<p>DRAWN <b>TEB</b></p>
<p>DRAWING FILE: Gate Detail {Gate Detail} PROJECT NUMBER: 472-83848</p>			<p>REVIEW</p>
<p>DATE: Dec. 10, 2003</p>			<p>UTILITY</p>
<p>SHEET</p>			<p>9 OF 32</p>