


**REED'S COVE ADDITION
PHASE 3A STORM SEWER
LINE 1**

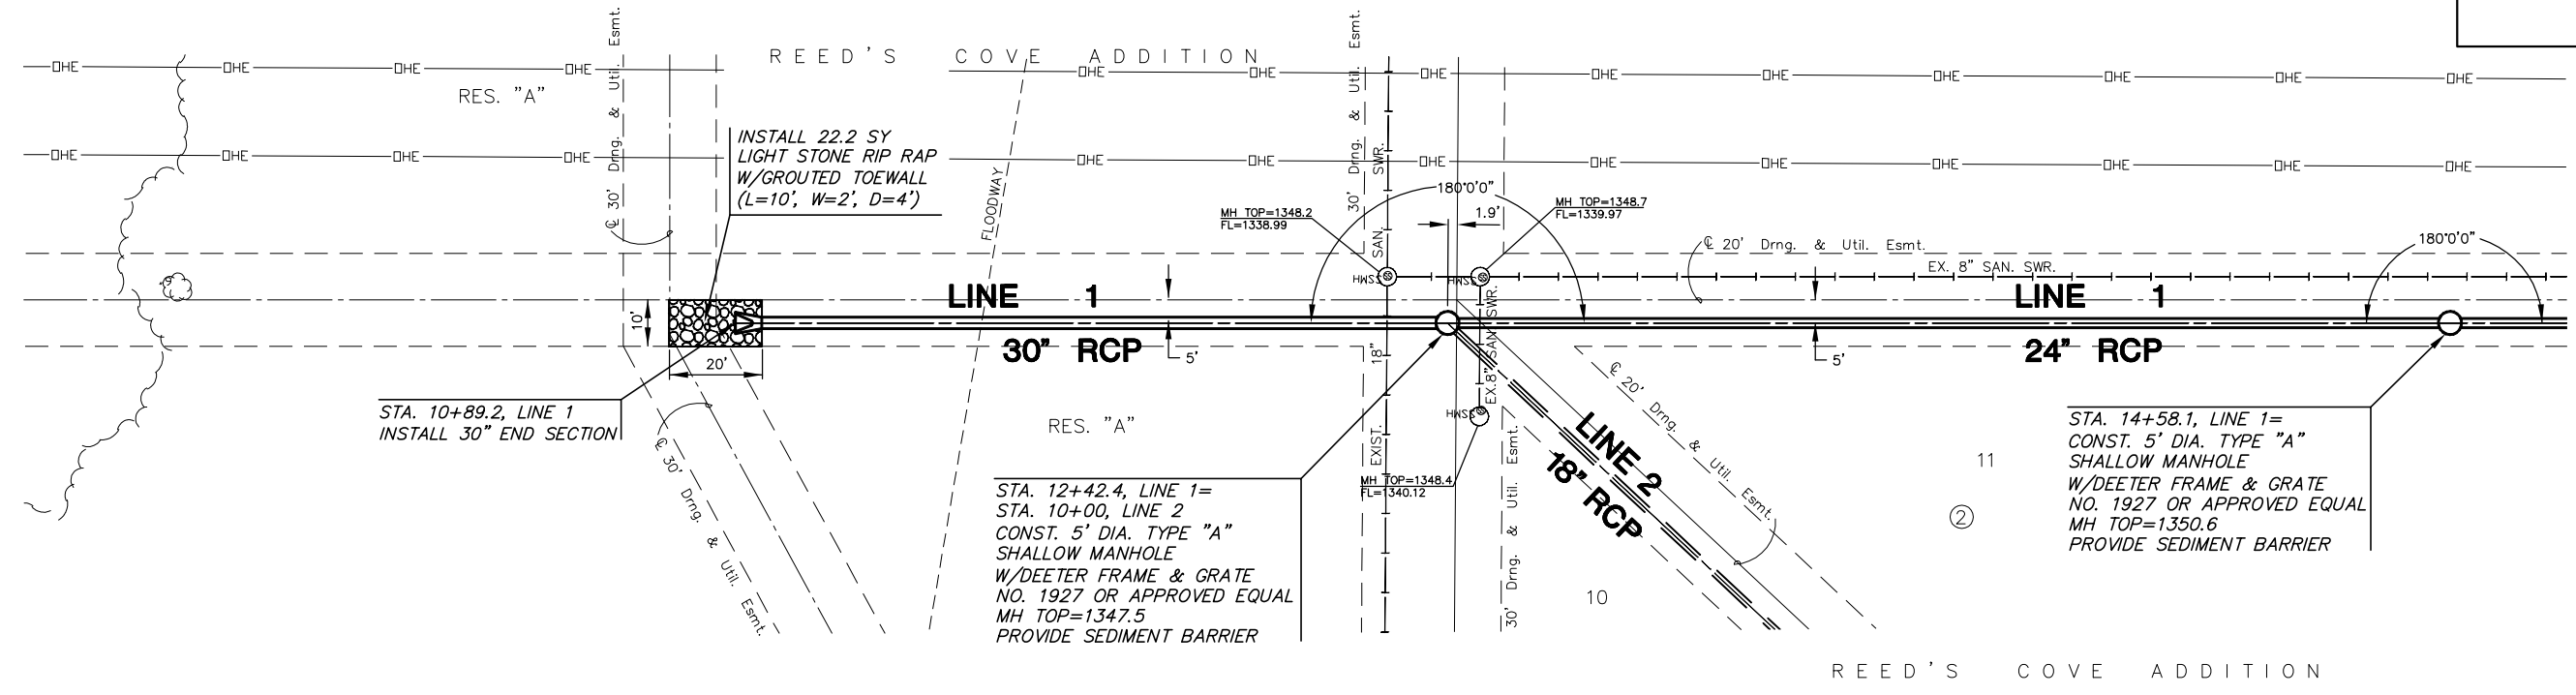

STA. 10+89.2, LINE 1
INSTALL 30" END SECTION

INSTALL 22.2 SY
LIGHT STONE RIP RAP
W/GROUTED TOEWALL
(L=10', W=2', D=4')


LINE 1
30" RCP

RES. "A"
STA. 12+42.4, LINE 1=
STA. 10+00, LINE 2
CONST. 5' DIA. TYPE "A"
SHALLOW MANHOLE
W/DEETER FRAME & GRATE
NO. 1927 OR APPROVED EQUAL
MH TOP=1347.5
PROVIDE SEDIMENT BARRIER


LINE 2
18" RCP

LINE 1
24" RCP

STA. 14+58.1, LINE 1=
CONST. 5' DIA. TYPE "A"
SHALLOW MANHOLE
W/DEETER FRAME & GRATE
NO. 1927 OR APPROVED EQUAL
MH TOP=1350.6
PROVIDE SEDIMENT BARRIER

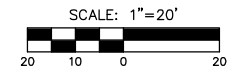

PLAN LINE 1

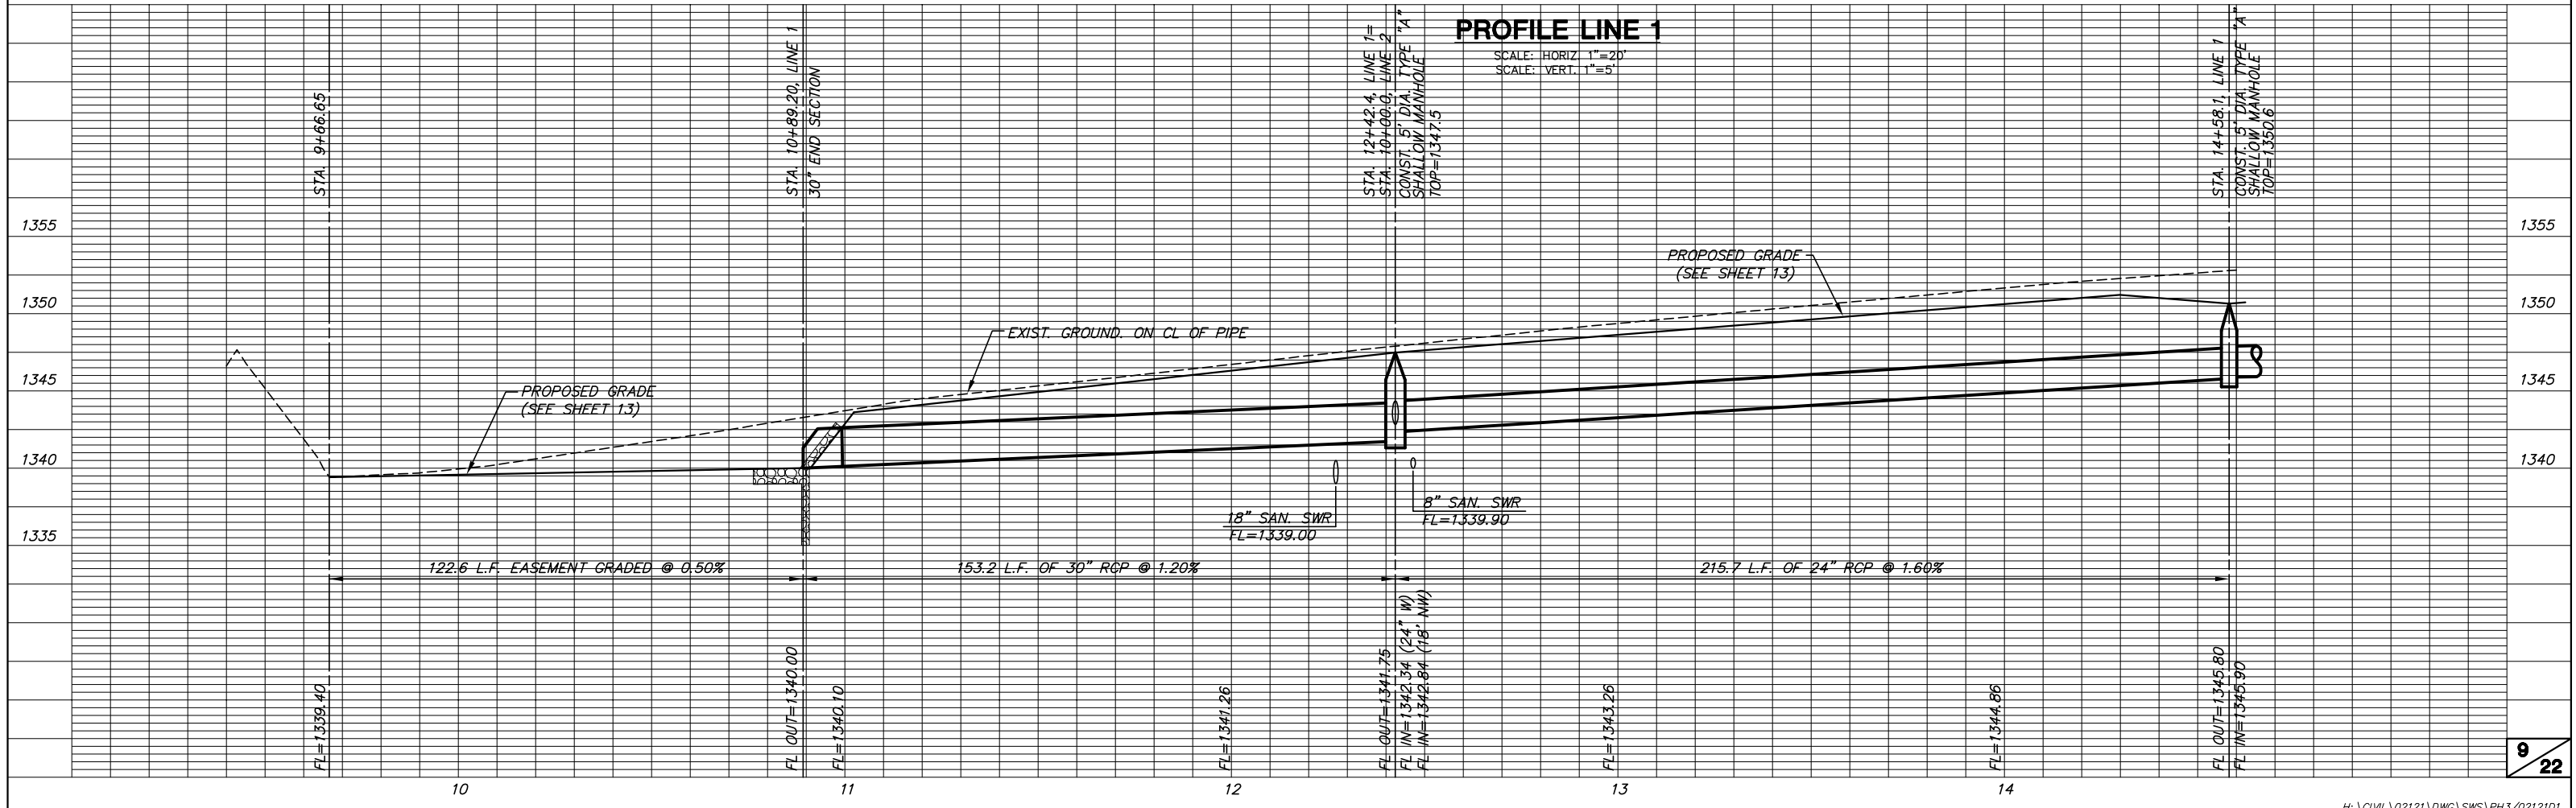

PROFILE LINE 1

SCALE: HORIZ. 1"=20'
SCALE: VERT. 1"=5'