

# PRESSURE AND CHLORINE BOOSTER STATION

TO SERVE


## SEDGWICK COUNTY RURAL WATER DISTRICT #1

OCA NO. 633813

CITY OF WICHITA PROJECT NO. 448-90565

### CITY OF WICHITA, KANSAS

GARY JANZEN, P.E. - CITY ENGINEER

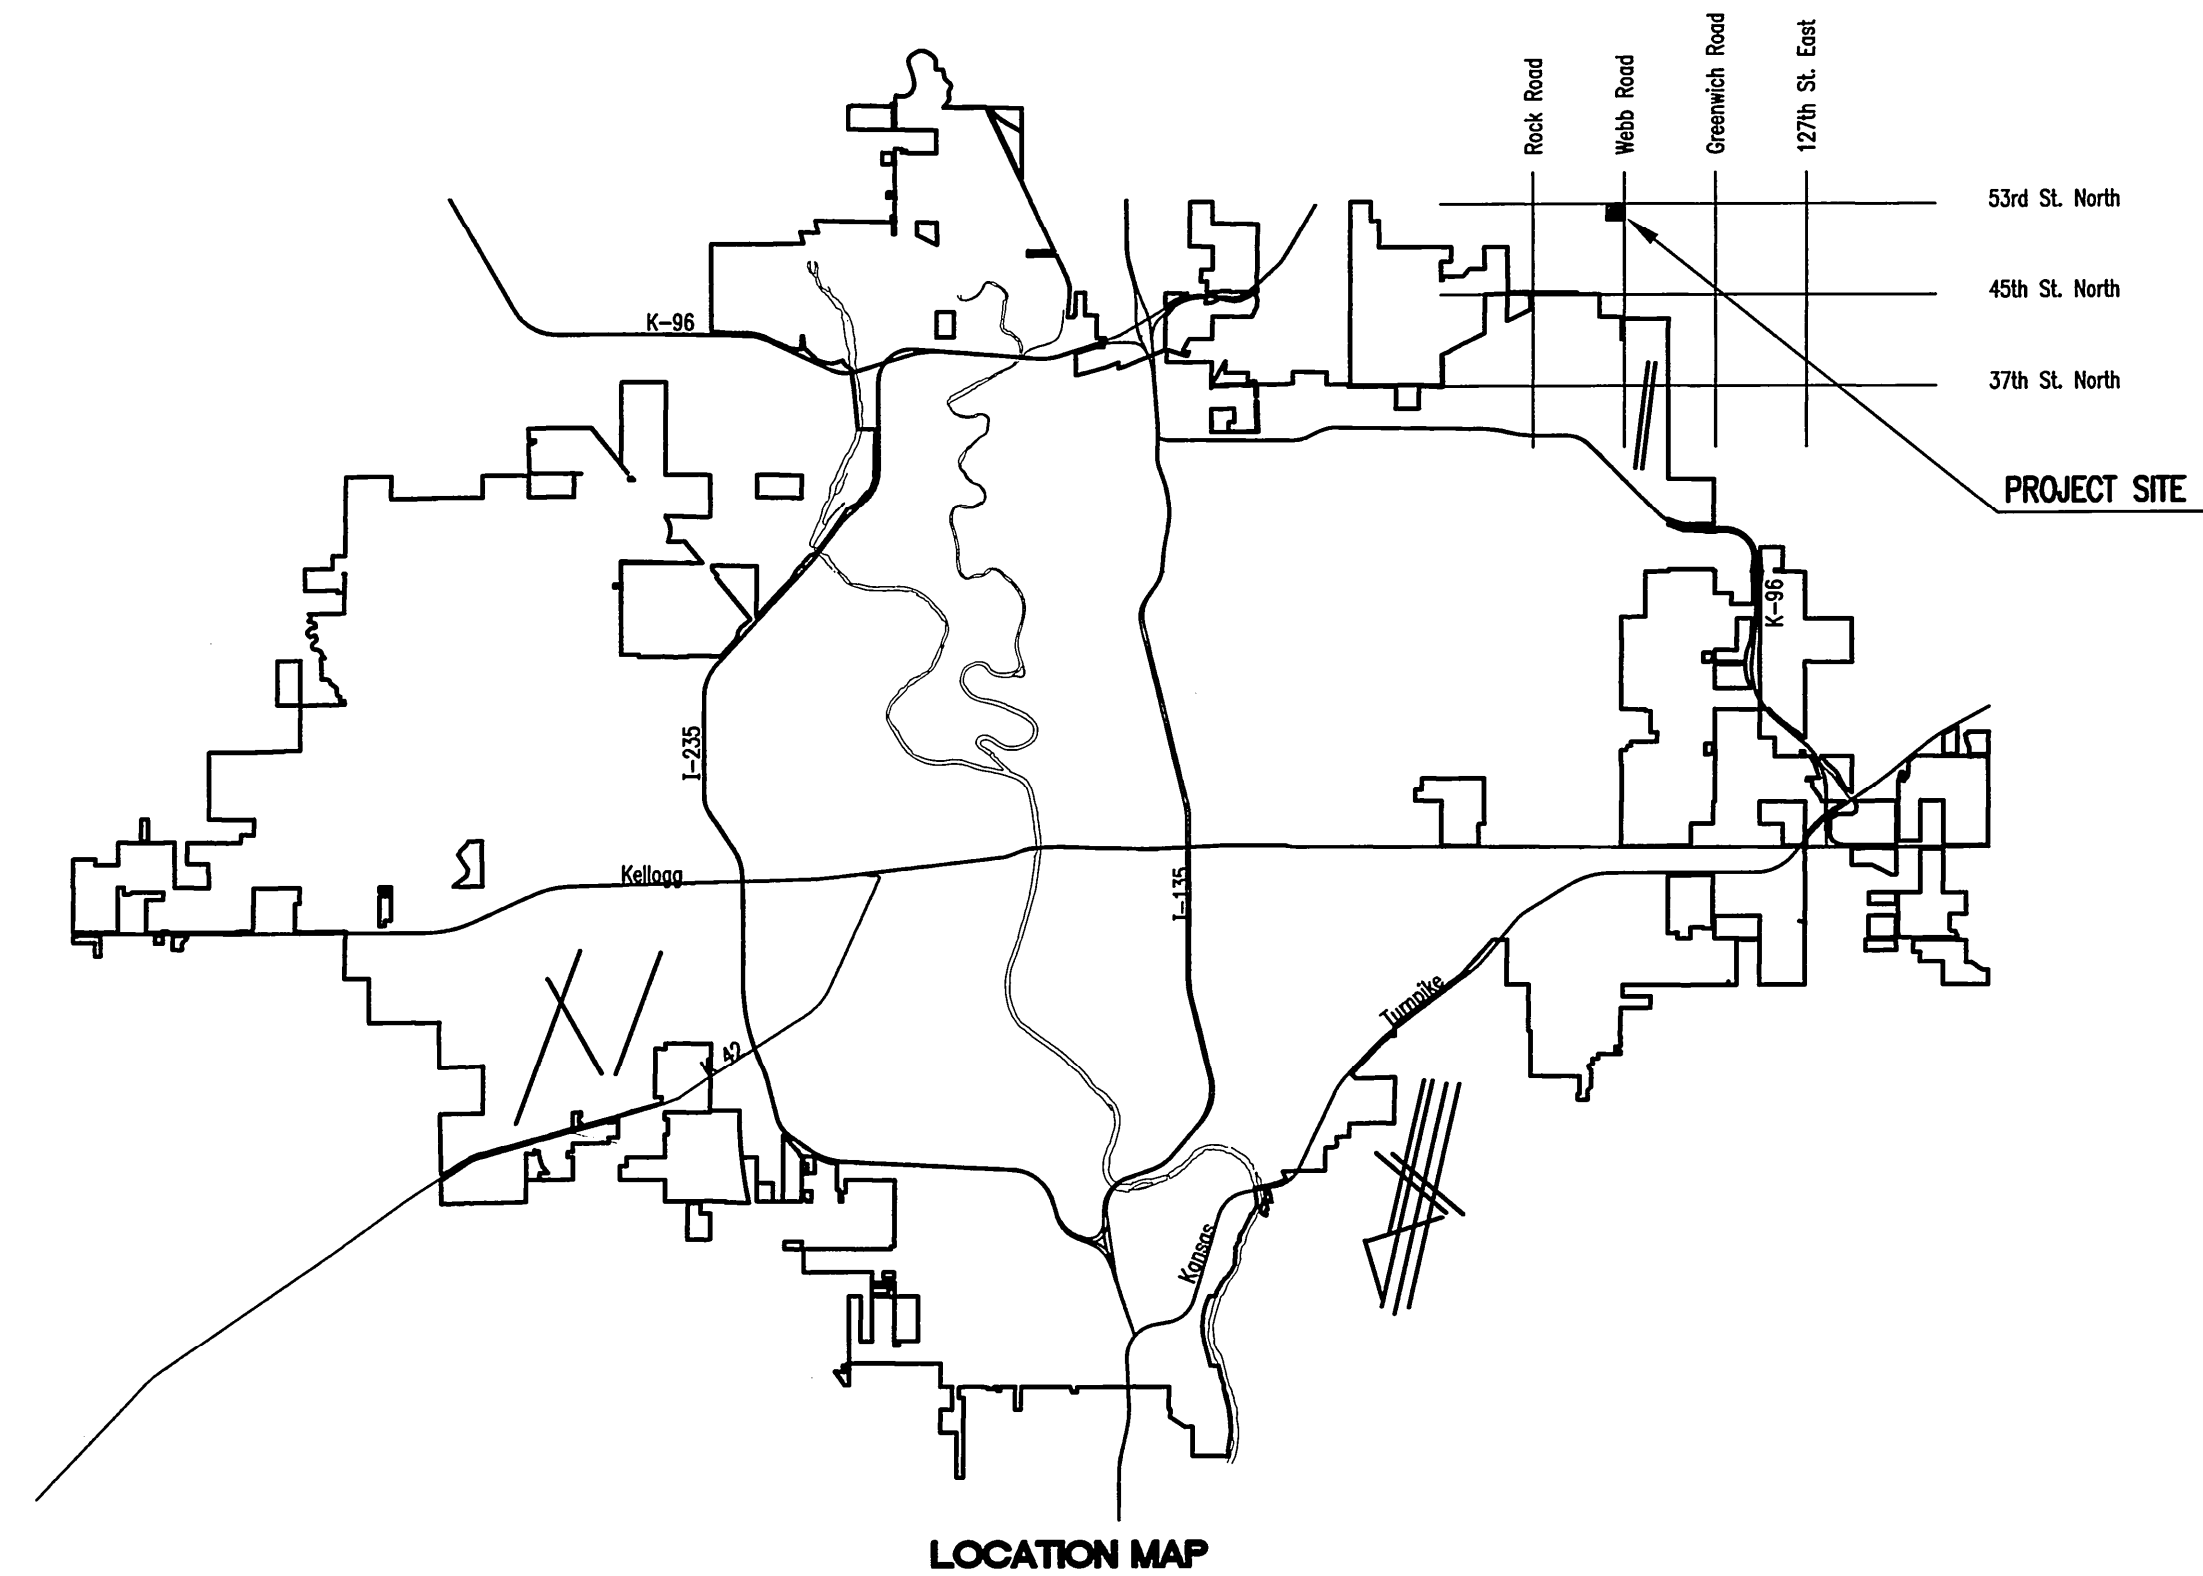

**INDEX OF SHEETS**

TITLE SHEET	
<u>CIVIL</u>	
PC1	KEY MAP, GENERAL NOTES AND PROJECT CONTROL INFORMATION
PC2	SITE IMPROVEMENT PLAN
PC3	SITE PIPING PLAN
PC4	SITE GRADING PLAN
PC5	SITE PAVING AND FENCING PLAN
PC6	EROSION CONTROL SITE PLAN
PC7	WATERLINE NO. 1 PLAN & PROFILE
PC8	WATERLINE NO. 2 PLAN & PROFILE
PC9	WATERLINE NO. 2 PLAN & PROFILE
PS1	PROCESS DESIGN AND SCHEMATICS
PS2	PIPING AND EQUIPMENT SCHEDULES
PS3	CHEMICAL AND MISCELLANEOUS SCHEMATICS
PS4	CHEMICAL SCHEMATIC AND MISCELLANEOUS DETAILS
PS5	PROCESS AND INSTRUMENTATION DIAGRAM EQUIPMENT
PP1	BOOSTER PUMP STATION FLOOR PLAN
PP2	BOOSTER PUMP STATION SECTIONS
PD1	WATER METER VAULT DETAILS
PD2	PAVING AND MISCELLANEOUS DETAILS
PD3	FENCE DETAILS
PD4	BACK OF CURB PROTECTION, CURB INLET PROTECTION AND CONSTRUCTION ENTRANCE
PD5	SILT FENCE DITCH CHECK AND BARRIER DETAILS
PD6	STRAW BALE DITCH CHECK AND BARRIER DETAILS
PD7	STANDARD WATER ASSEMBLY DETAIL
PD8	MISCELLANEOUS WATER DETAILS
<u>STRUCTURAL</u>	
S0.1	GENERAL STRUCTURAL NOTES
S1.1	BOOSTER PUMP STATION FOUNDATION PLAN & DETAILS
<u>MECHANICAL</u>	
M1.1	MECHANICAL FLOOR PLAN
M2.1	MECHANICAL DETAILS/SCHEDULES
<u>ELECTRICAL</u>	
E0.1	ELECTRICAL LEAD SHEET
E0.2	ELECTRICAL ONE-LINE AND SCHEDULES
E0.3	ELECTRICAL SCHEDULES
E0.4	CONTROL PANEL SCHEDULE
E1.1	ELECTRICAL DETAILS
E1.2	ELECTRICAL WIRING DIAGRAM
E1.3	ELECTRICAL WIRING DIAGRAM
E3.1	ELECTRICAL SITE PLAN
E4.1	ELECTRICAL FLOOR PLANS

**JULY 2013**

PLANS PREPARED BY  
**PROFESSIONAL ENGINEERING CONSULTANTS, P.A.**  
 ENGINEERS  
 WICHITA, KANSAS

