


TYPICAL SECTION
Hoover Road
Sta. 125+82.00 to Sta. 128+22.00


* See Cross Sections for Variations.

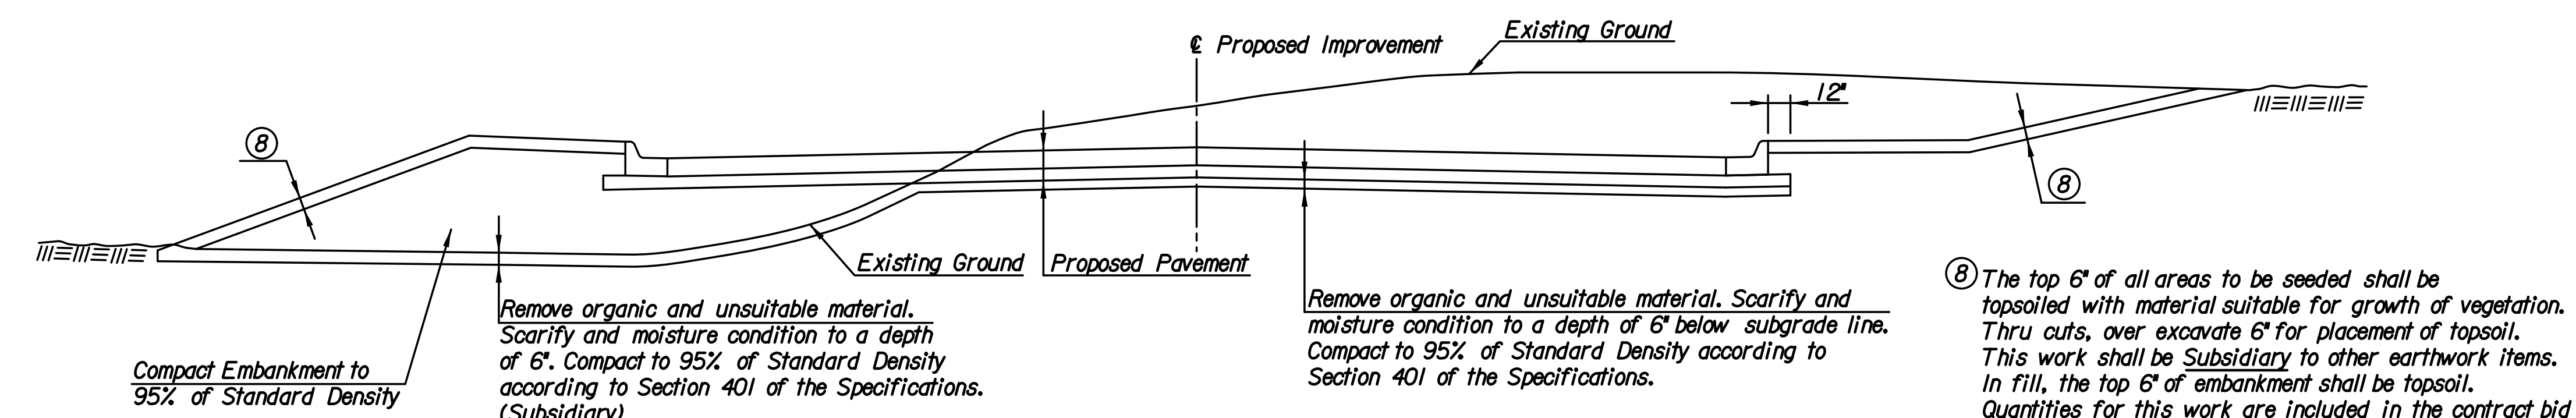

COMPACTION DIAGRAM
Note: All embankment, including sideroads and driveways shall be compacted.

⑧ The top 6" of all areas to be seeded shall be topsoiled with material suitable for growth of vegetation. Thru cuts, over excavate 6" for placement of topsoil. This work shall be Subsidiary to other earthwork items. In fill, the top 6" of embankment shall be topsoil. Quantities for this work are included in the contract bid items for earthwork. No measurement or payment will be made for material required to replace material excavated during stripping operations.

Plotted By: drp Date: 1/15/2015 8:58:13 AM
FILE: I:\2008\08807\001\Typicals\08807-001-Typicals Hoover-Compaction.dgn

| No. | Revision | By | Date |
|--|----------|---------|---------------|
| HOOPER ROAD TYPICAL SECTION HOOPER RD. AND COMPACTION DIAGRAM GARY JANZEN, P.E.-CITY ENGINEER CITY OF WICHITA PROJECT NO. 472-84780 | | | |
|  PEC PROFESSIONAL ENGINEERING CONSULTANTS, P.A. 303 SOUTH TOPEKA WICHITA, KS 67202 316-262-2691 www.pec1.com | | | |
| Designed by | JPS | Job No. | 08807-001 |
| Drawn by | SVB | Date | Jan., 2015 |
| | | | Sht. 3 of 227 |