



* See Cross Sections for Variations.

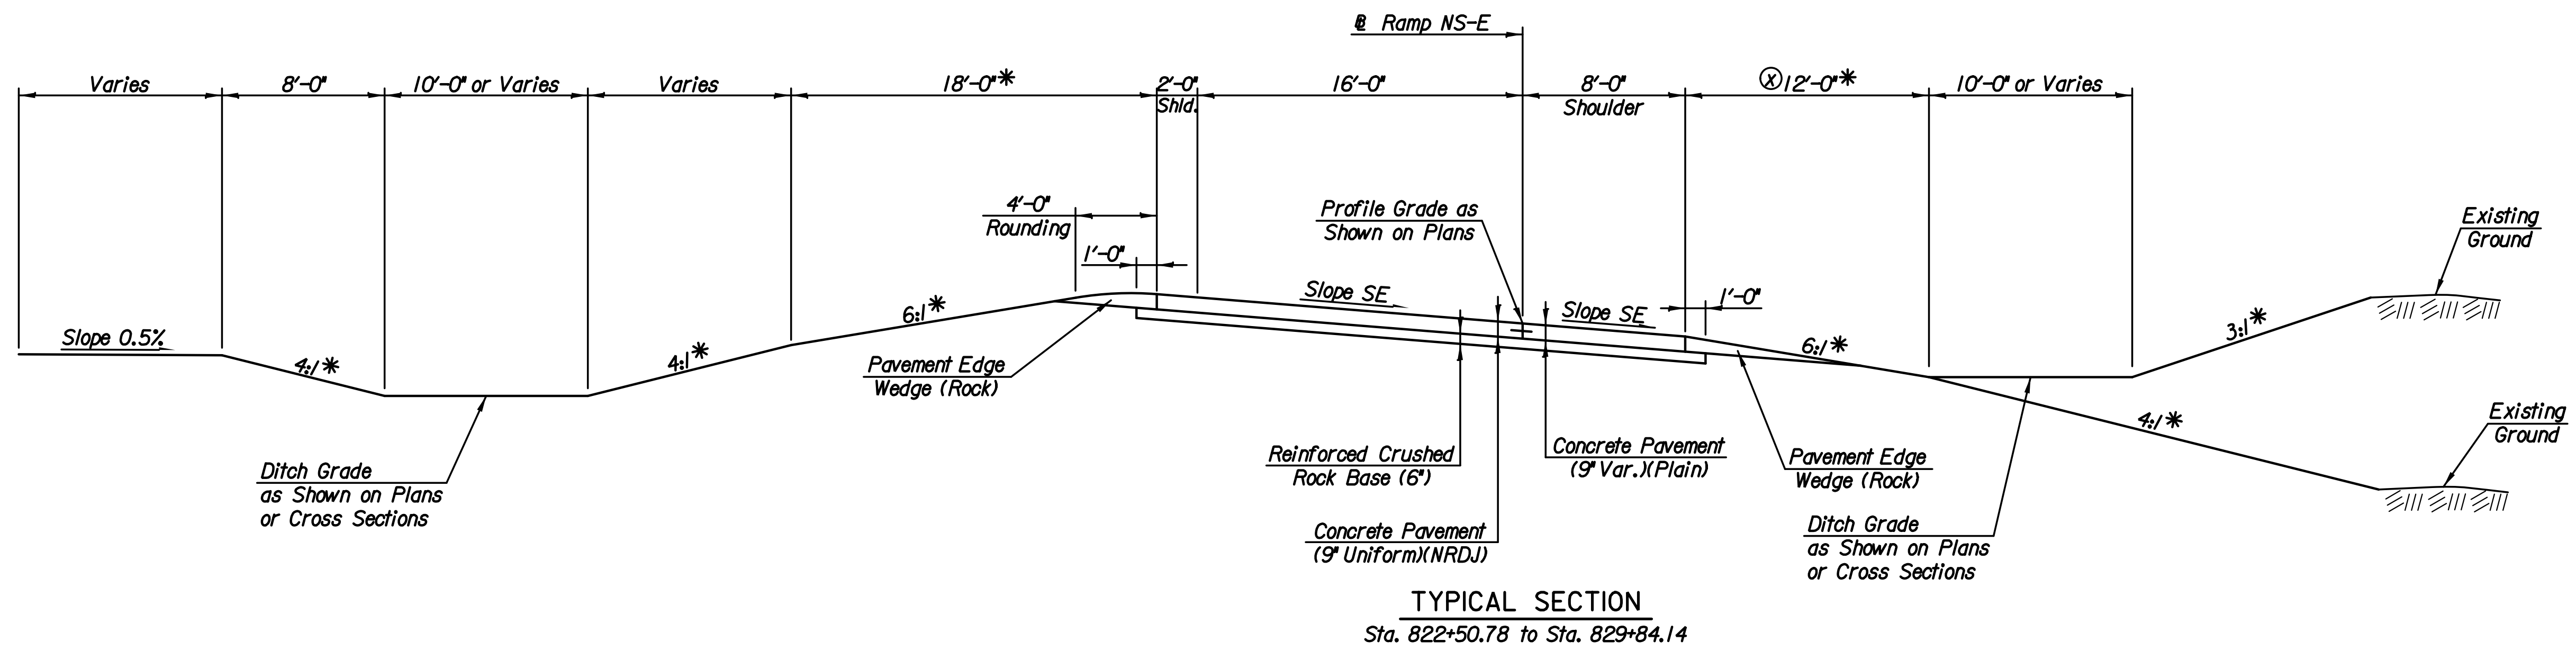

Plotted By: drp Date: 1/15/2015 9:00:02 AM
 FILE: I:\2008\08807\001\Typicals\08807-001-Typical Ramp NS-E 2.dgn

No.	Revision	By	Date
HOOPER ROAD TYPICAL SECTIONS RAMP NS-E GARY JANZEN, P.E.-CITY ENGINEER CITY OF WICHITA PROJECT NO. 472-84780			
 PEC PROFESSIONAL ENGINEERING CONSULTANTS, P.A. 303 SOUTH TOPEKA WICHITA, KS 67202 316-262-2691 www.pec1.com			
Designed by	JPS	Job No.	08807-001
Drawn by	SVB	Date	Jan., 2015
			Sht. 5 of 227