



STATE	PROJECT NO.	YEAR	SHEET NO.	TOTAL SHEETS
KANSAS	472-84780	2015	80	227

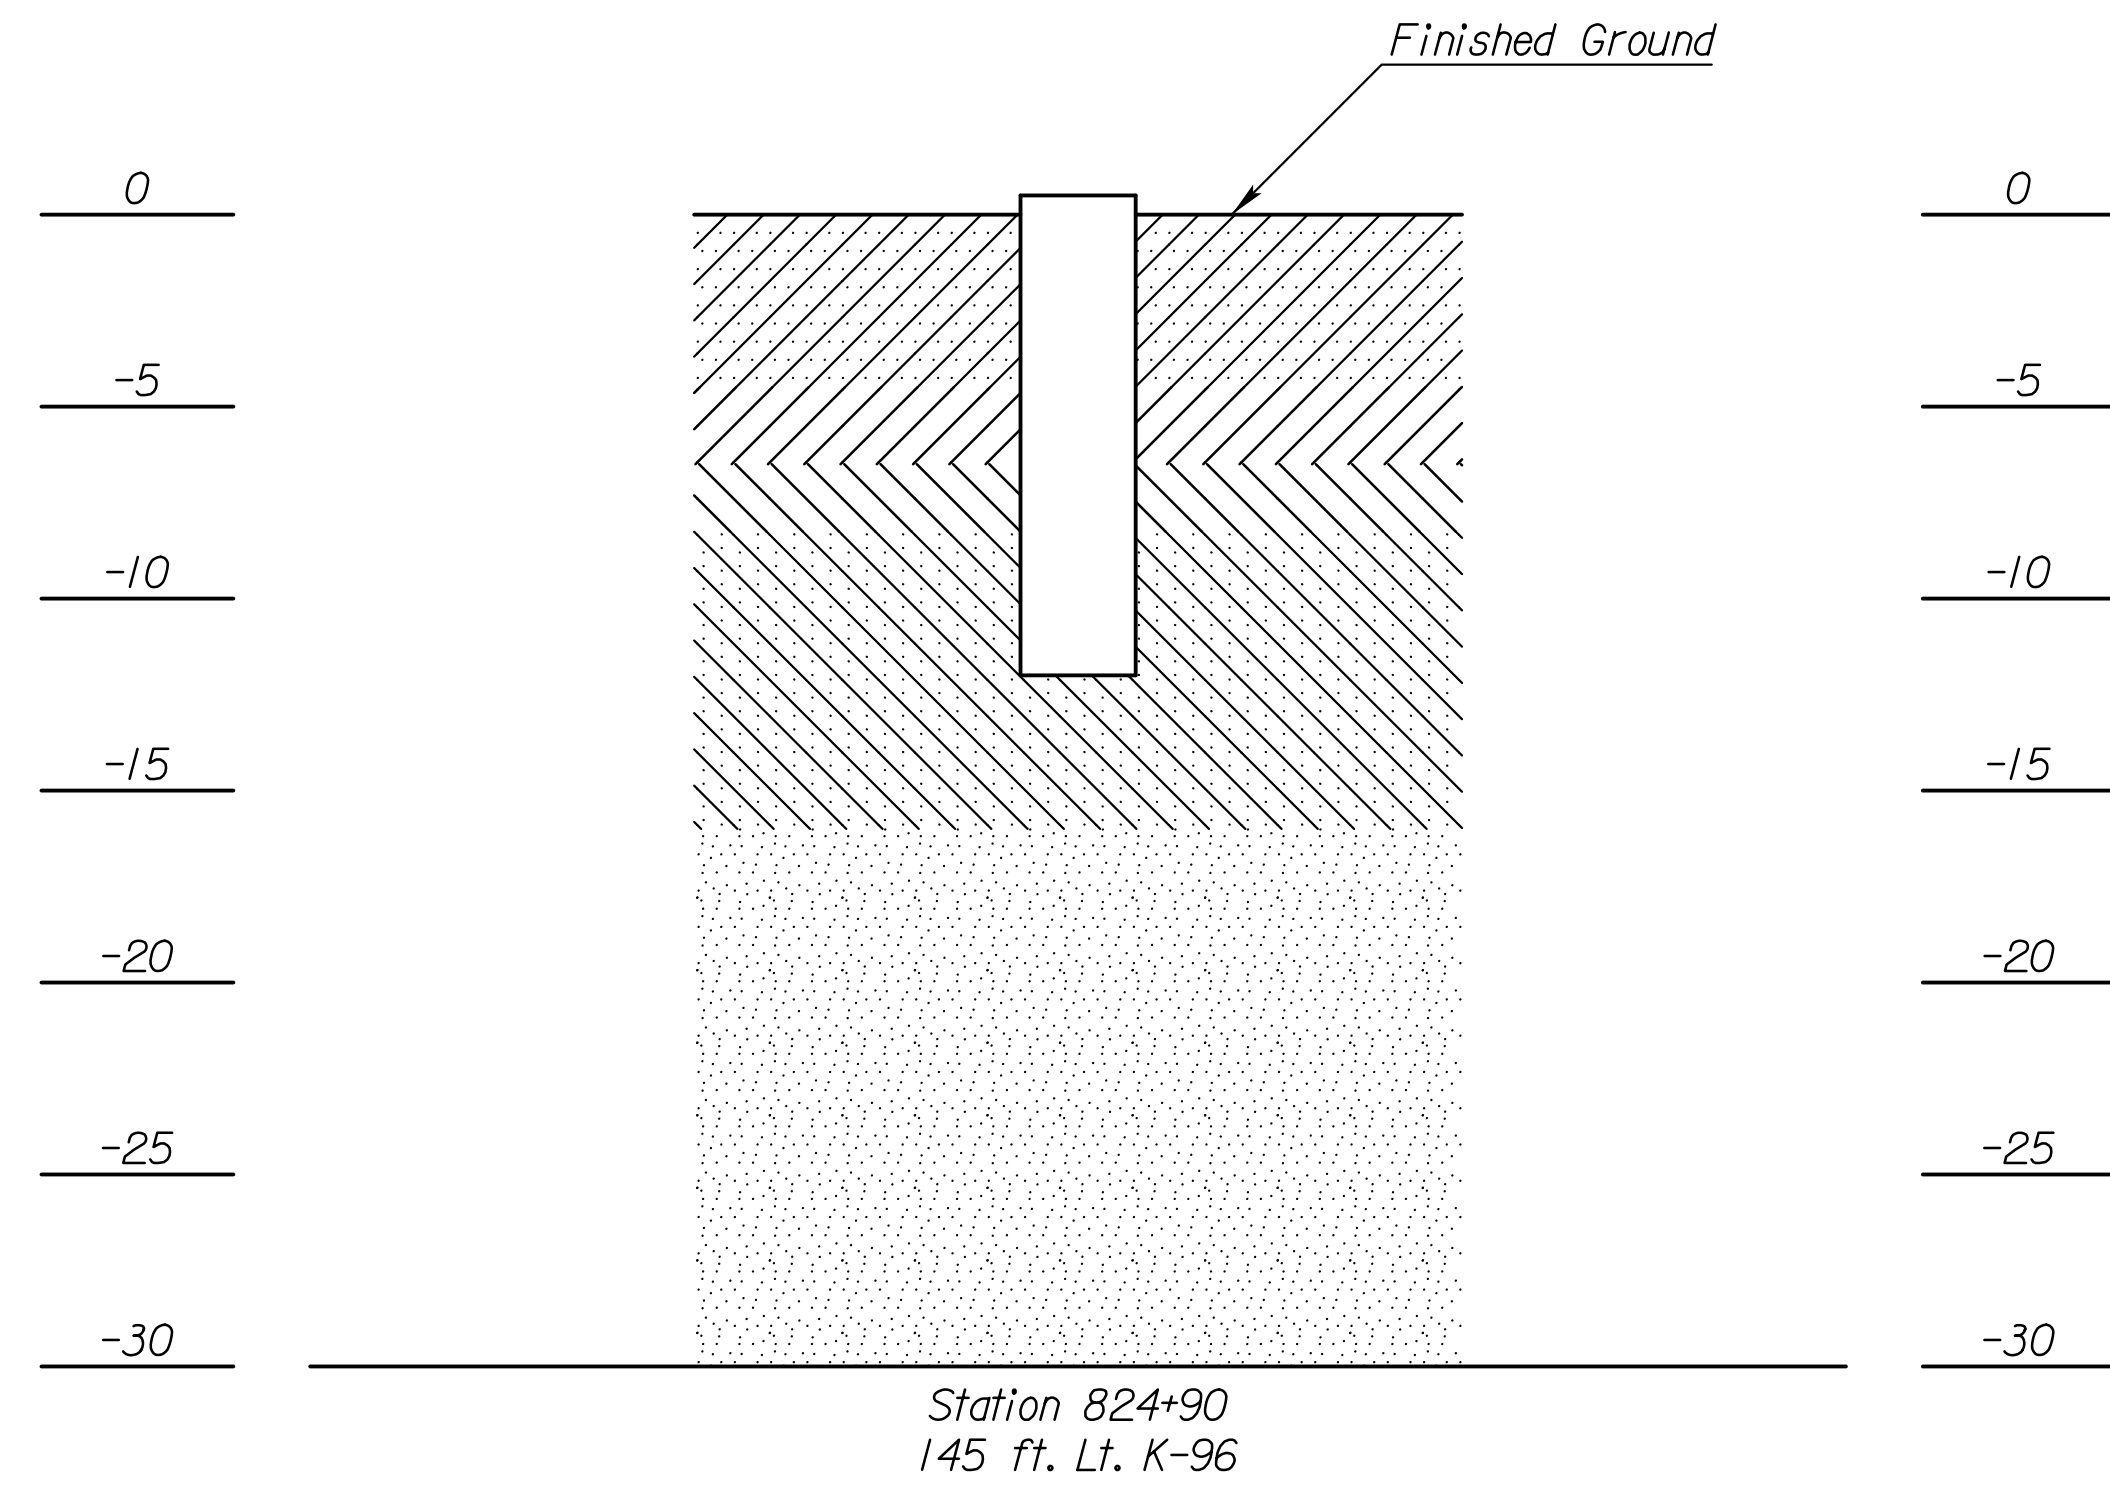

LEGEND:

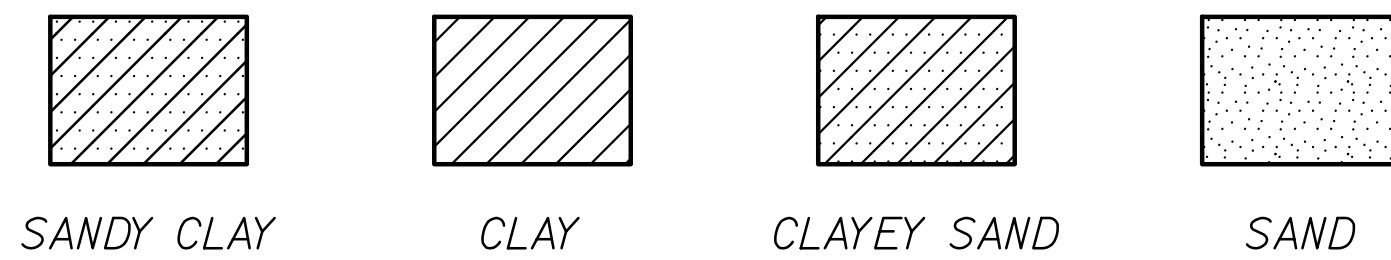

Plotted By: drp
 Plot Location:
 File: I:\2008\08807\001\Lighting\08807-001 Lighting KA40580\LLT02.dgn
 Plot Date: 15-JAN-2015 16:04

3					
2					
1					
NO.	DATE	REVISIONS	BY	APP'D	
KANSAS DEPARTMENT OF TRANSPORTATION LIGHT TOWERS ENGINEERING GEOLOGY Proj. No. 472-84780 Sedgwick Co.					
SHEET NO.	OF	SCALE	APP'D		
DESIGNED	DETAILED	QUANTITIES	CADD		
DESIGN CK.	DETAIL CK.	QUAN. CK.	CADD CK.		