


STATE	PROJECT NO.	YEAR	SHEET NO.	TOTAL SHEETS
KANSAS	87 TE-0620-01	2014	13	18


3M STAMARK HIGH PERFORMANCE SYMBOL AND LEGENDS SERIES SMS-L380AW PRE-CUT MARKING

BIKE SHARROW (111" X 39") ITEM # 3M-SMS-L380AW-SH


OR APPROVED EQUAL.

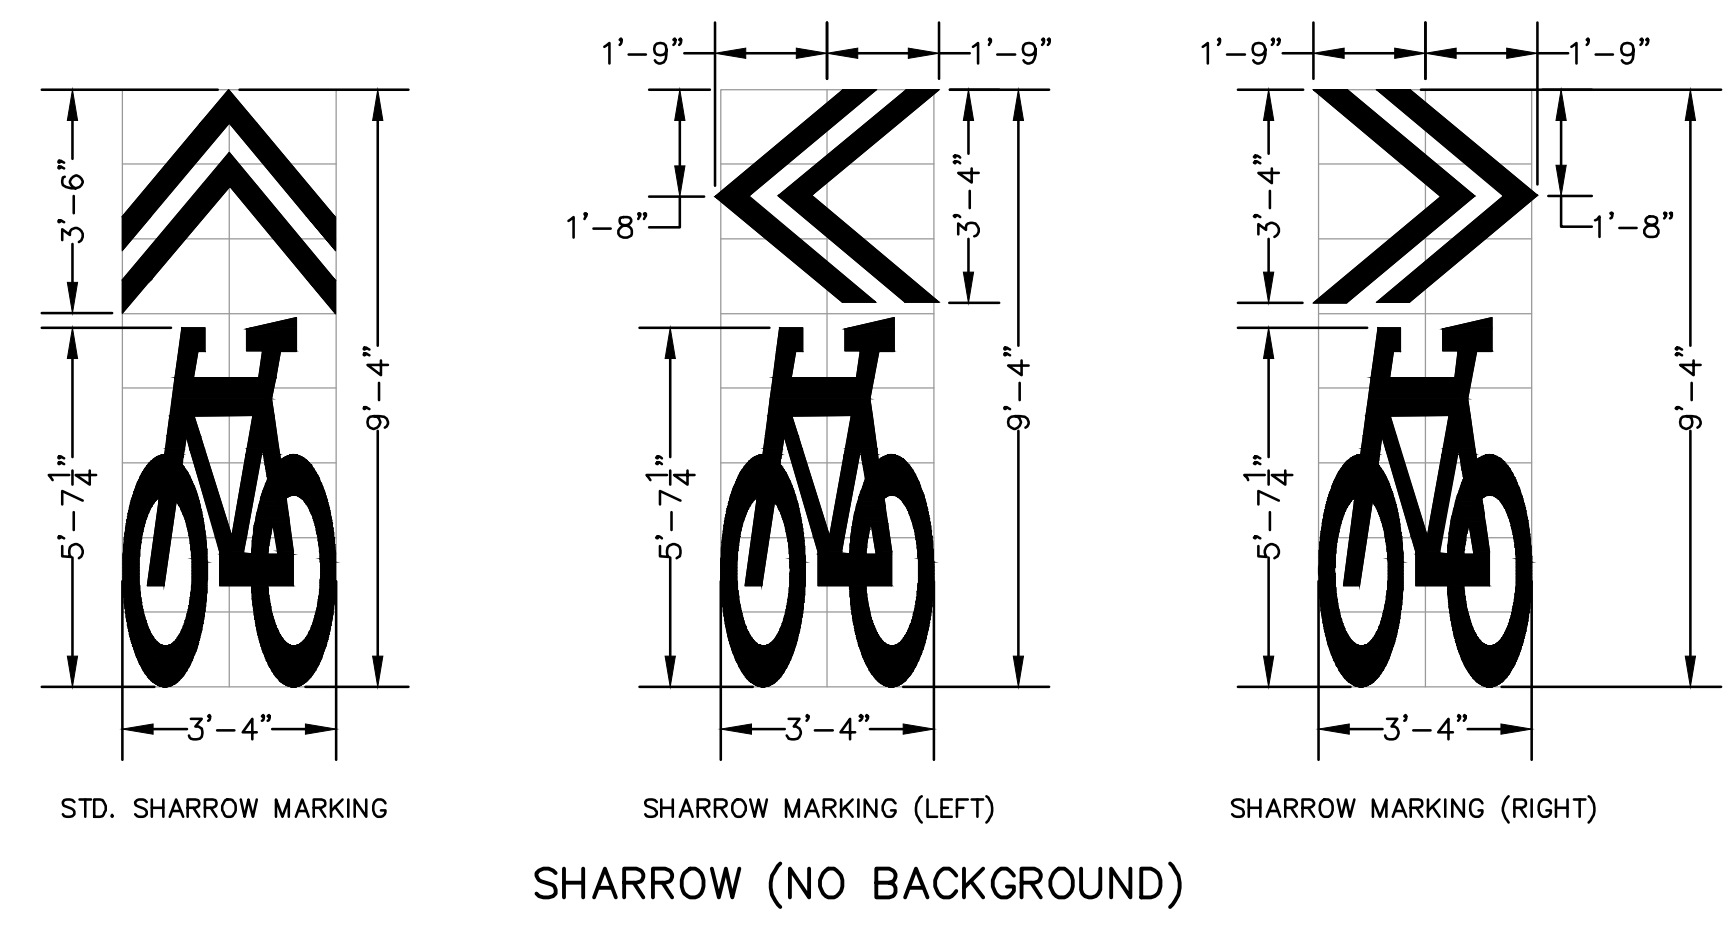

METHYL METHACRYLATE (MMA) GREEN PAINT REFER TO PROJECT SPECIAL PROVISIONS FOR MMA SPECIFICATIONS

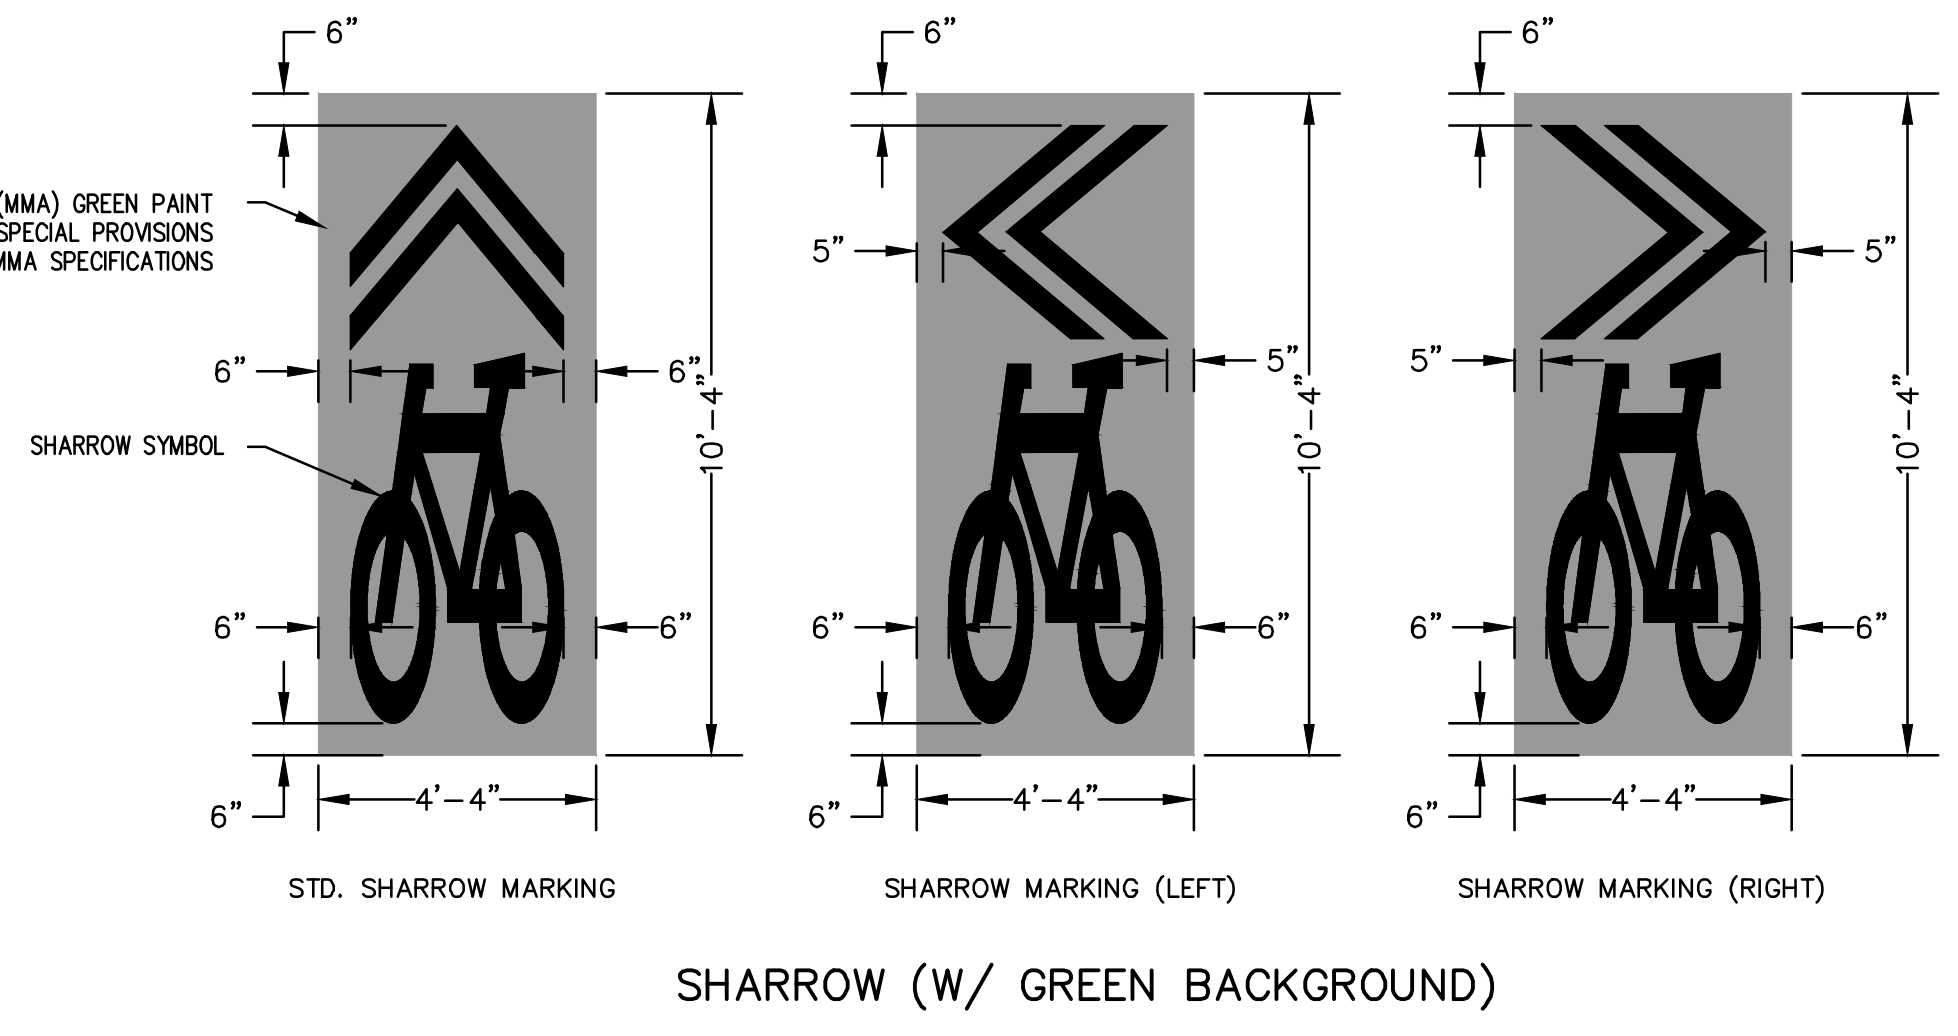

- SHARROWS SHALL BE LOCATED IN THE DRIVE LANES OF TRAFFIC WHERE THERE MAY OR MAY NOT BE ON-STREET PARKING.
- IN EACH CONDITION, SHARROWS SHALL BE LOCATED BASED ON THE DISTANCE BETWEEN THE FACE OF CURB AND THE TIP OF THE SHARROW.
  - ON-STREET PARKING: 11' FROM FACE OF CURB
  - NO PARKING: 6' FROM FACE OF CURB
- STREET CONDITIONS DEPICTED INCLUDE BOTH RESIDENTIAL AND 4-LANE ARTERIAL ROADWAYS.
- LANE STRIPING IS SHOWN FOR REFERENCE ONLY AND IS INTENDED TO SHOW THE RELATIONSHIP OF THE SHARROW TO DRIVE LANES, THE ROADWAY CENTER LINE, CENTER LINE STRIPING, AND PARKING STALL STRIPING LOCATIONS MAY VARY BY LOCATION.

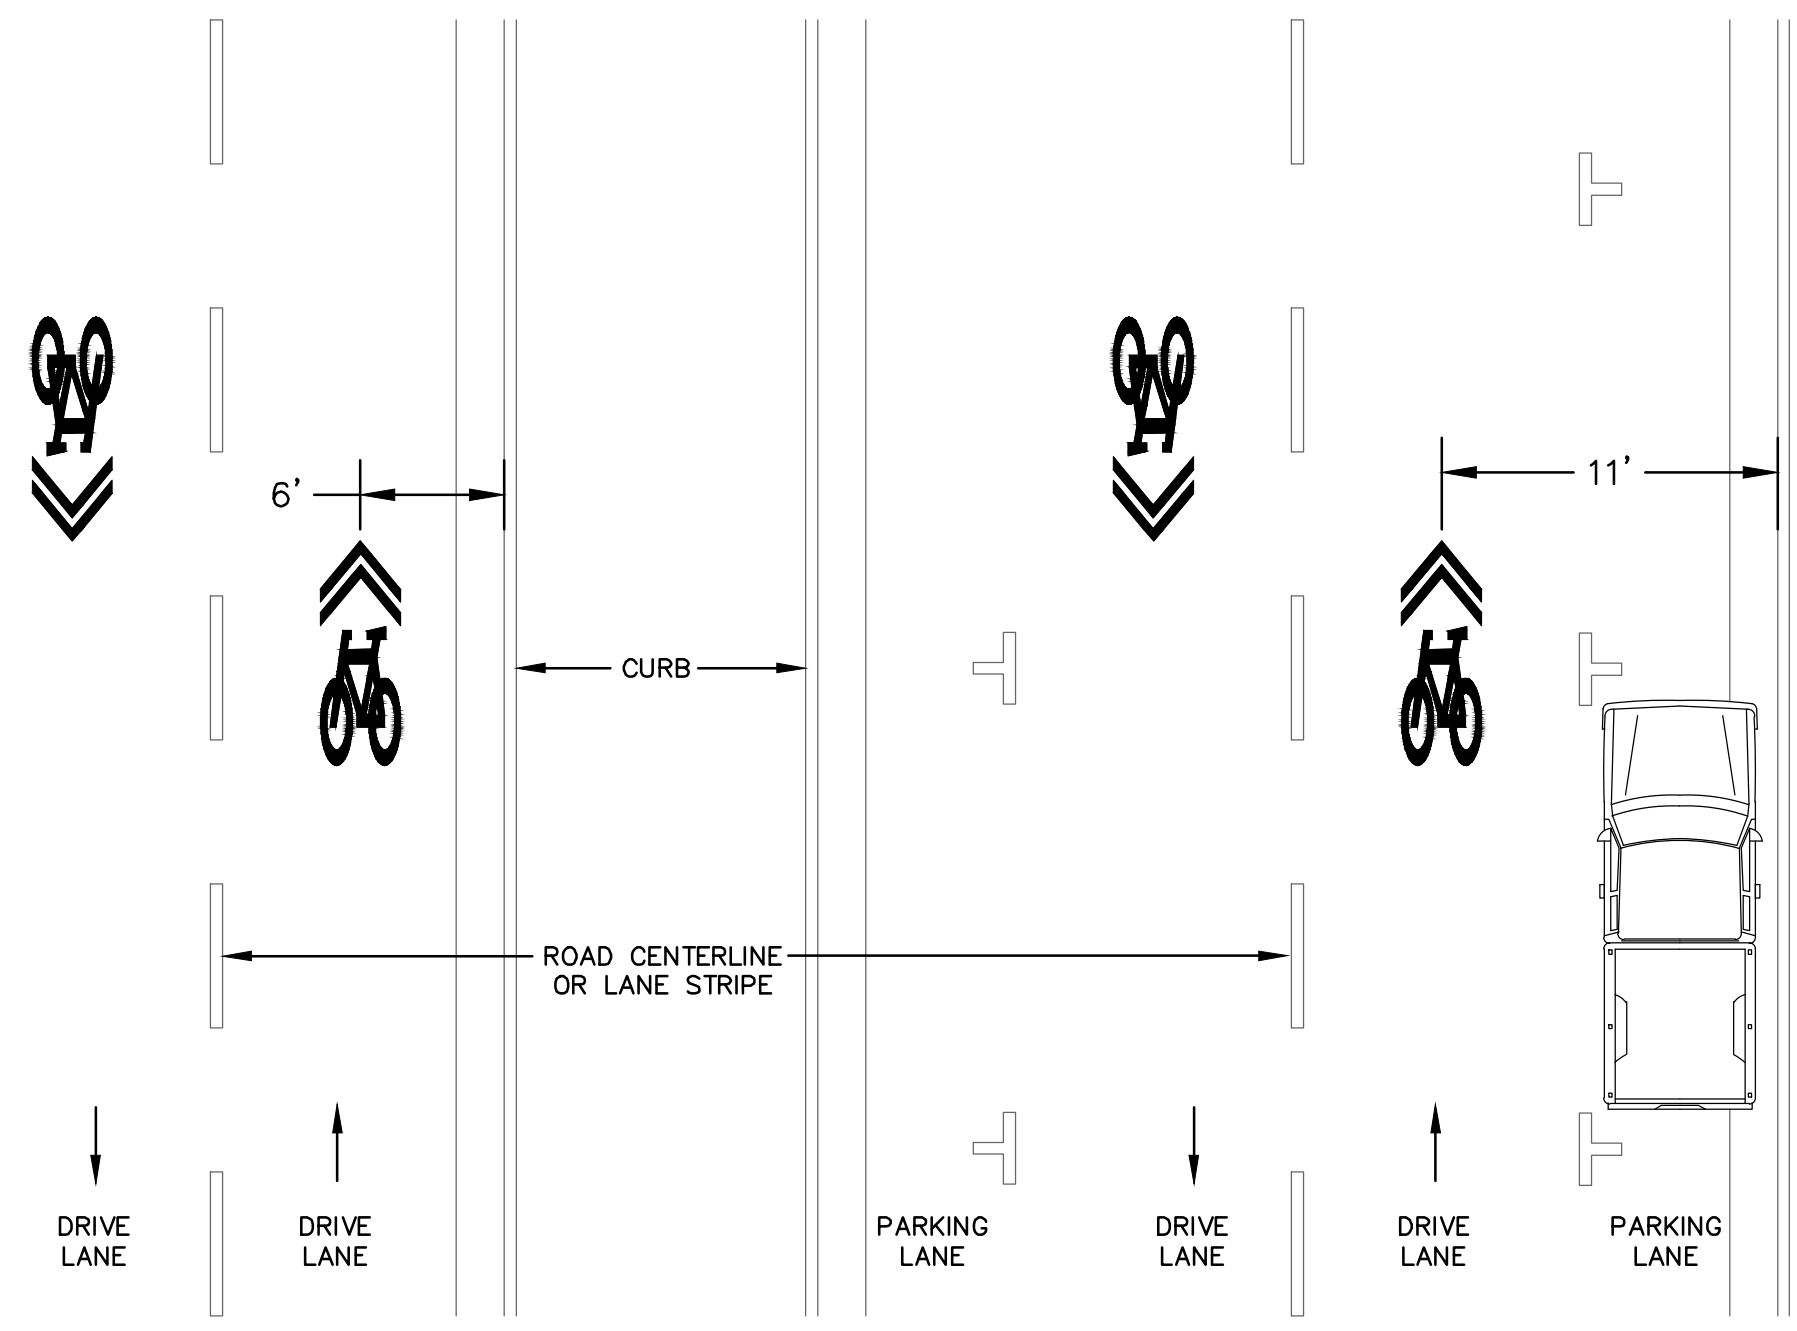

**RUGGLES & BOHM**  
 ENGINEERING | SURVEYING | LANDSCAPE ARCHITECTURE | ENVIRONMENTAL SCIENCE

REVISIONS:  
 BDT  
 BDT  
 REVIEW  
 xjfy

DRAWN:  
 BDT  
 DATE  
 xjfy

DESIGN:  
 BDT  
 UTILITY

PROJECT NUMBER: xjfy  
 DRAWING FILE: Base [1,3] Mkg Details

**PAVEMENT MARKING DETAILS  
 SCHWEITER BIKEWAY - PH 1  
 WICHITA, KANSAS**

RB JOB 4180H  
 SHEET 13 OF 18  
 © Copyright 2013, Ruggles & Bohm, P.A.