
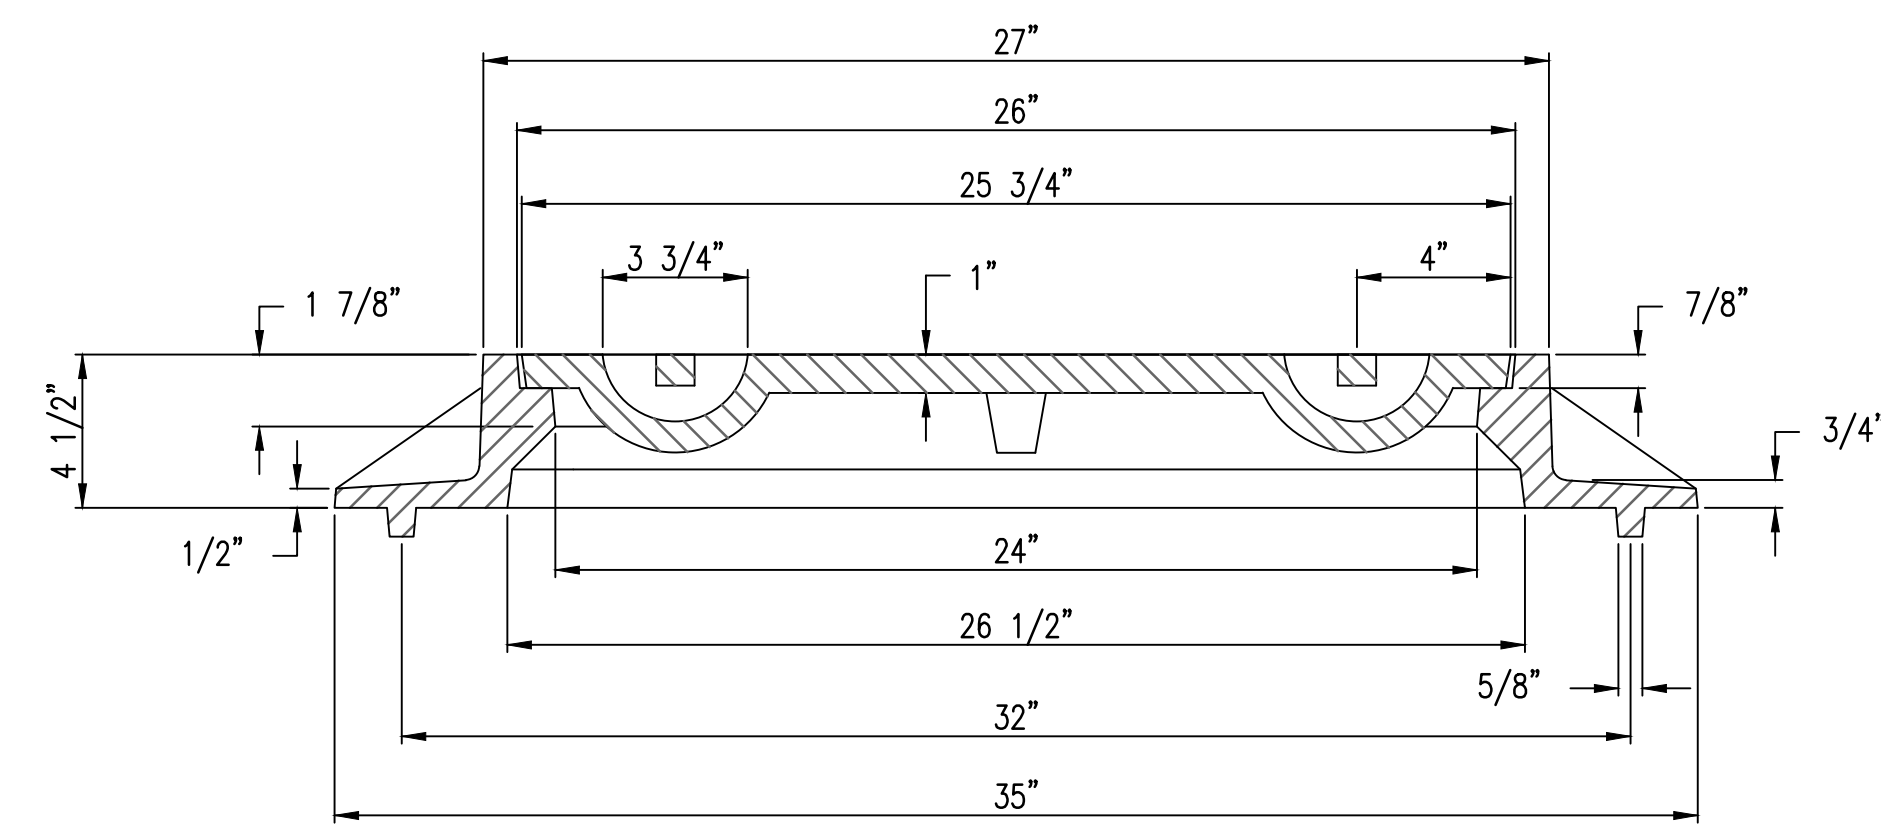



MANHOLE FRAME
DEETER #1261 OR EJIW #1936-Z1

- NOTE:
1. FURNISHED WITH MACHINED HORIZONTAL BEARING SURFACE.
 2. COVER TO BE DEETER #1261 OR EJIW #1936A.

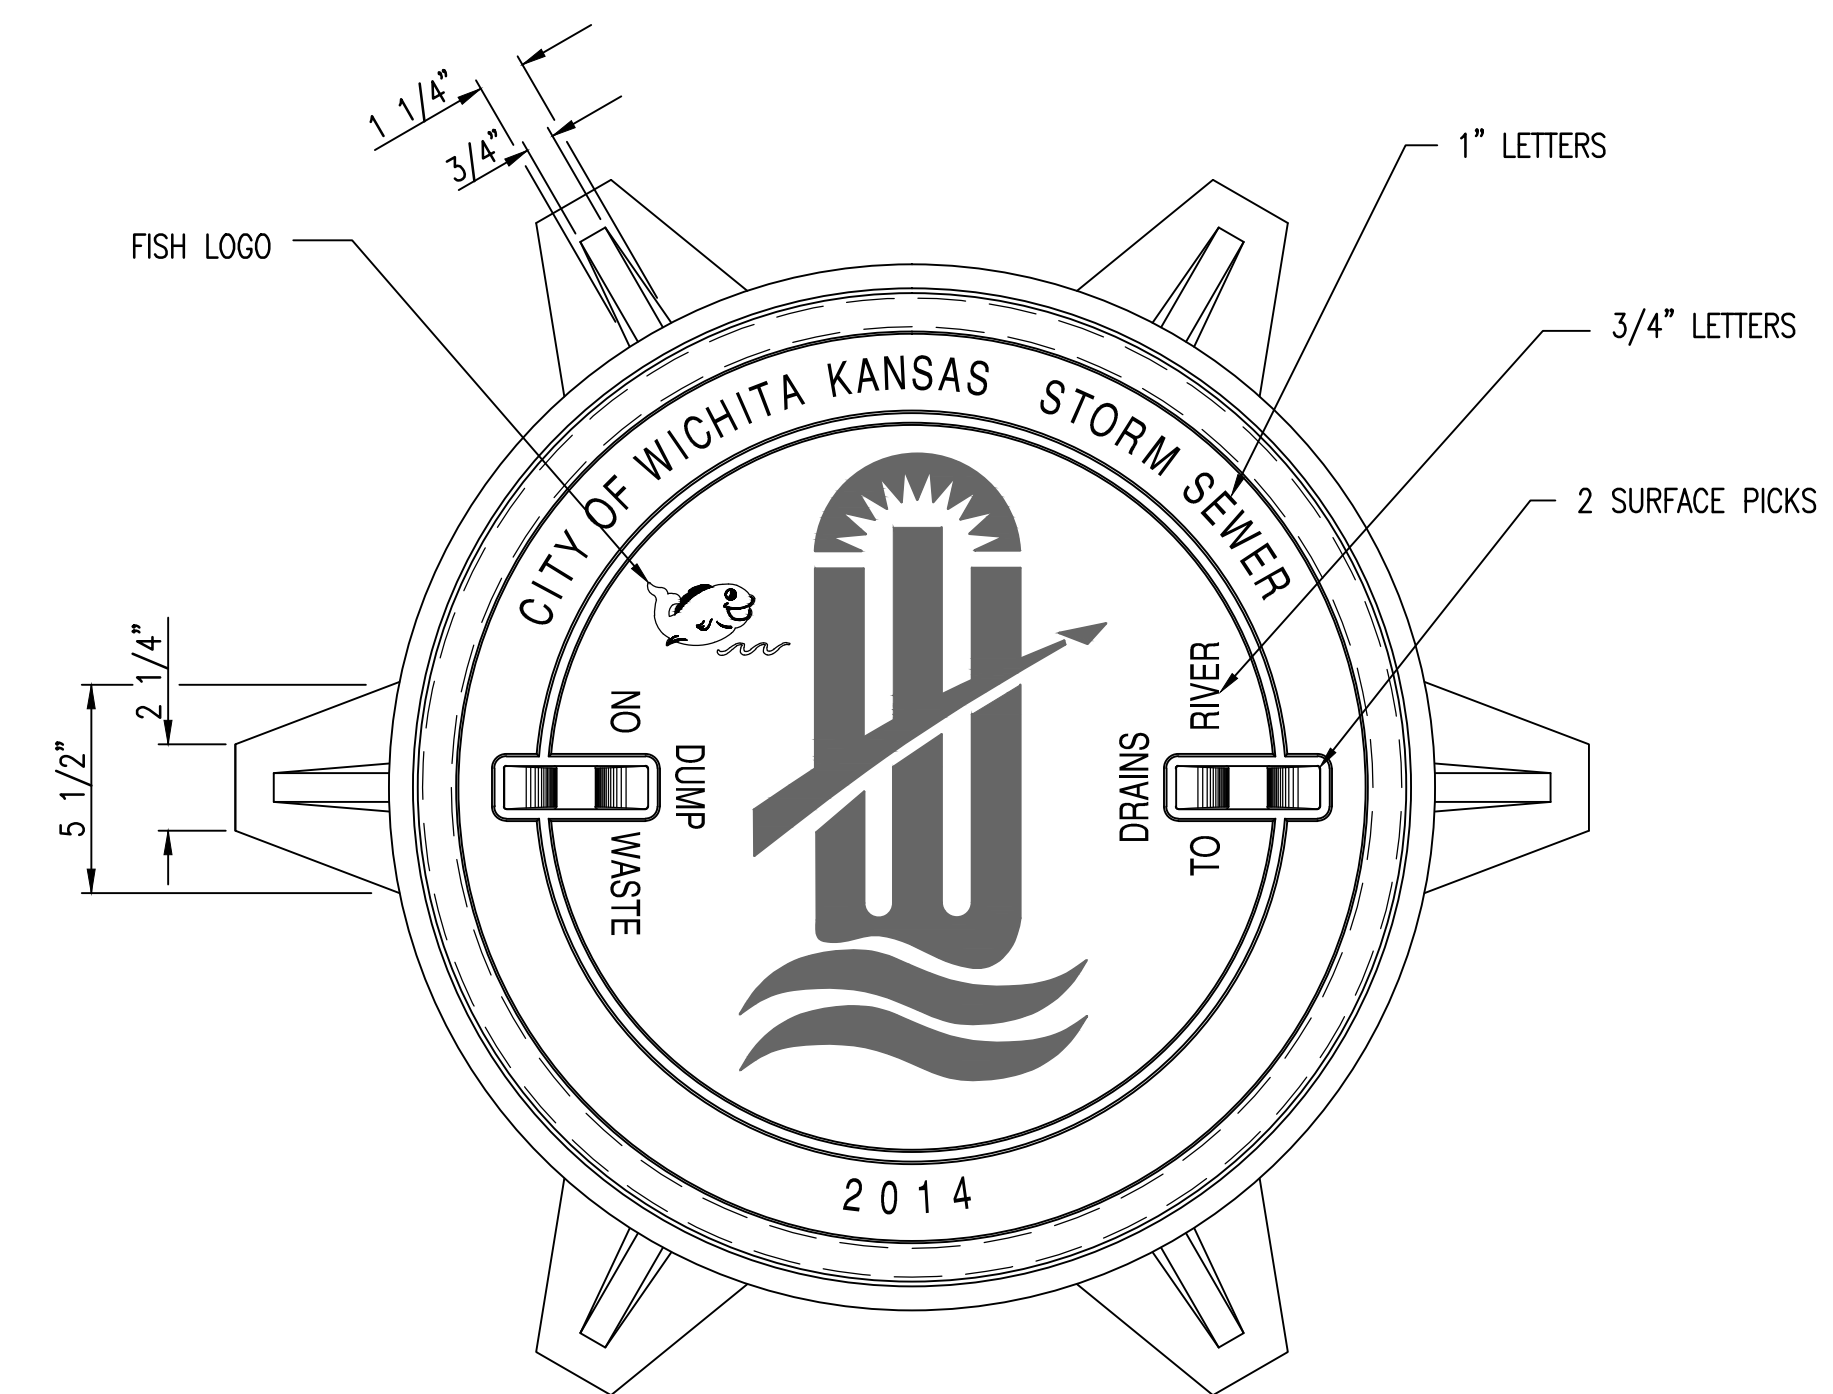

INLET FRAME
DEETER #2014 OR EJIW #1936-Z4

- NOTE:
1. FURNISHED WITH MACHINED HORIZONTAL BEARING SURFACES.
 2. NOT TO BE USED UNDER PAVEMENT.
 3. COVER TO BE DEETER #1261 OR EJIW #1936A.

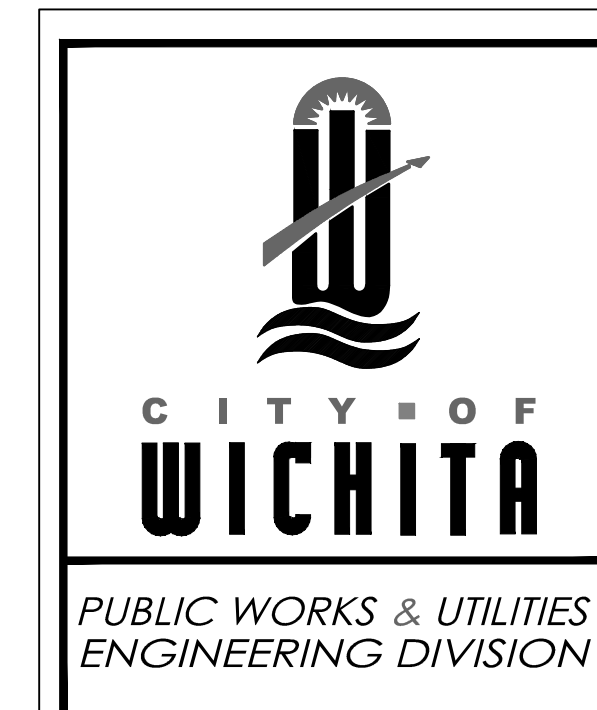

MANHOLE/INLET FRAME
AND COVER
(STORM SEWER)

CITY ENGINEER
GARY JANZEN, P.E.

| | | |
|-----------------------------|----------------------|-----------------|
| PROJECT NUMBER 468-85007 | OCA NUMBER 751532 | DATE 1/12/15 |
|-----------------------------|----------------------|-----------------|

| | | |
|--|--|-------------------------|
| CITY ENGINEER'S OFFICE CITY HALL - SEVENTH FLOOR 455 NORTH MAIN STREET WICHITA, KANSAS 67202-1620 (316) 268-4501 | | SHEET 5 of 15 |
|--|--|-------------------------|