



TYPICAL MASS GRADING DETAIL


STREET R/W GRADING

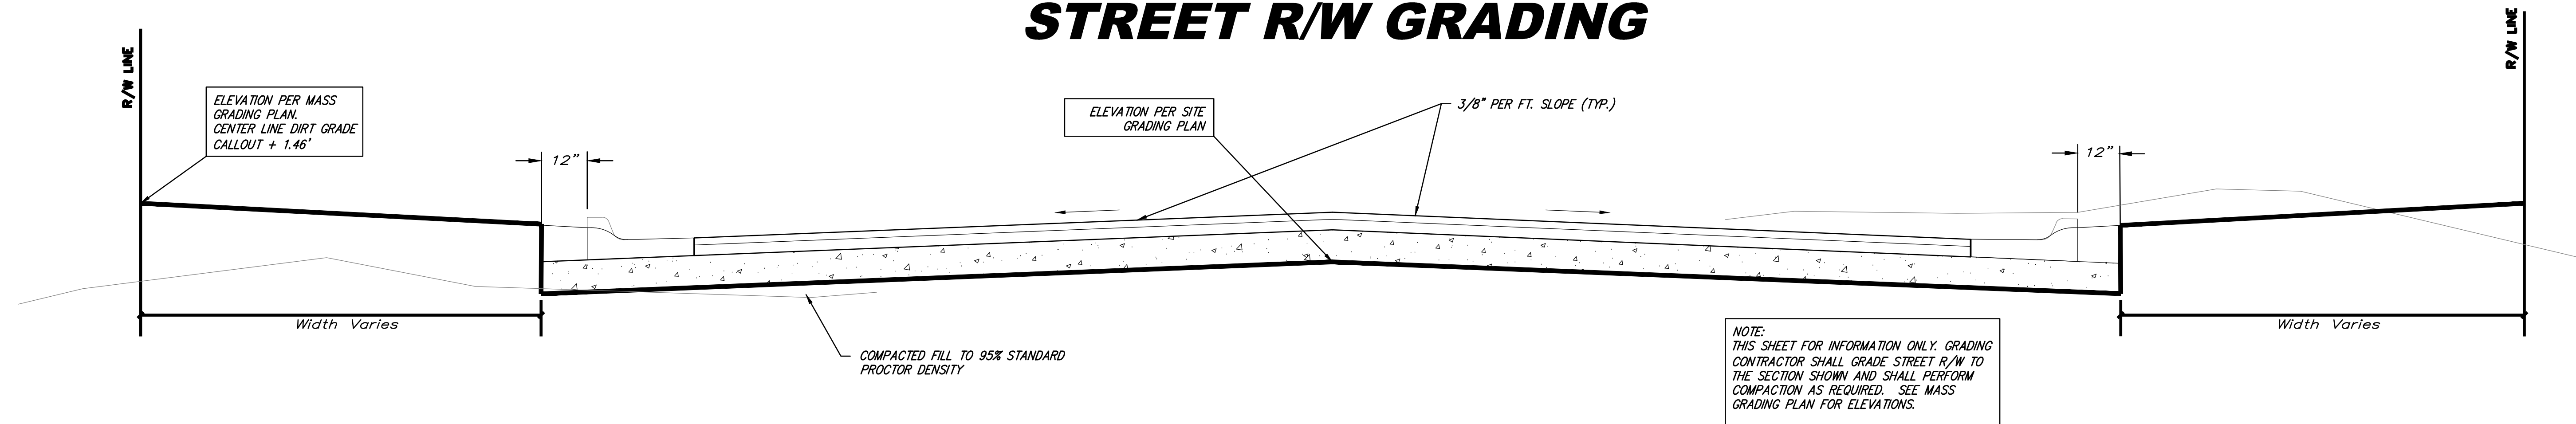


LOT FILL GRADING INTERIOR PLATTED LOT SECTION

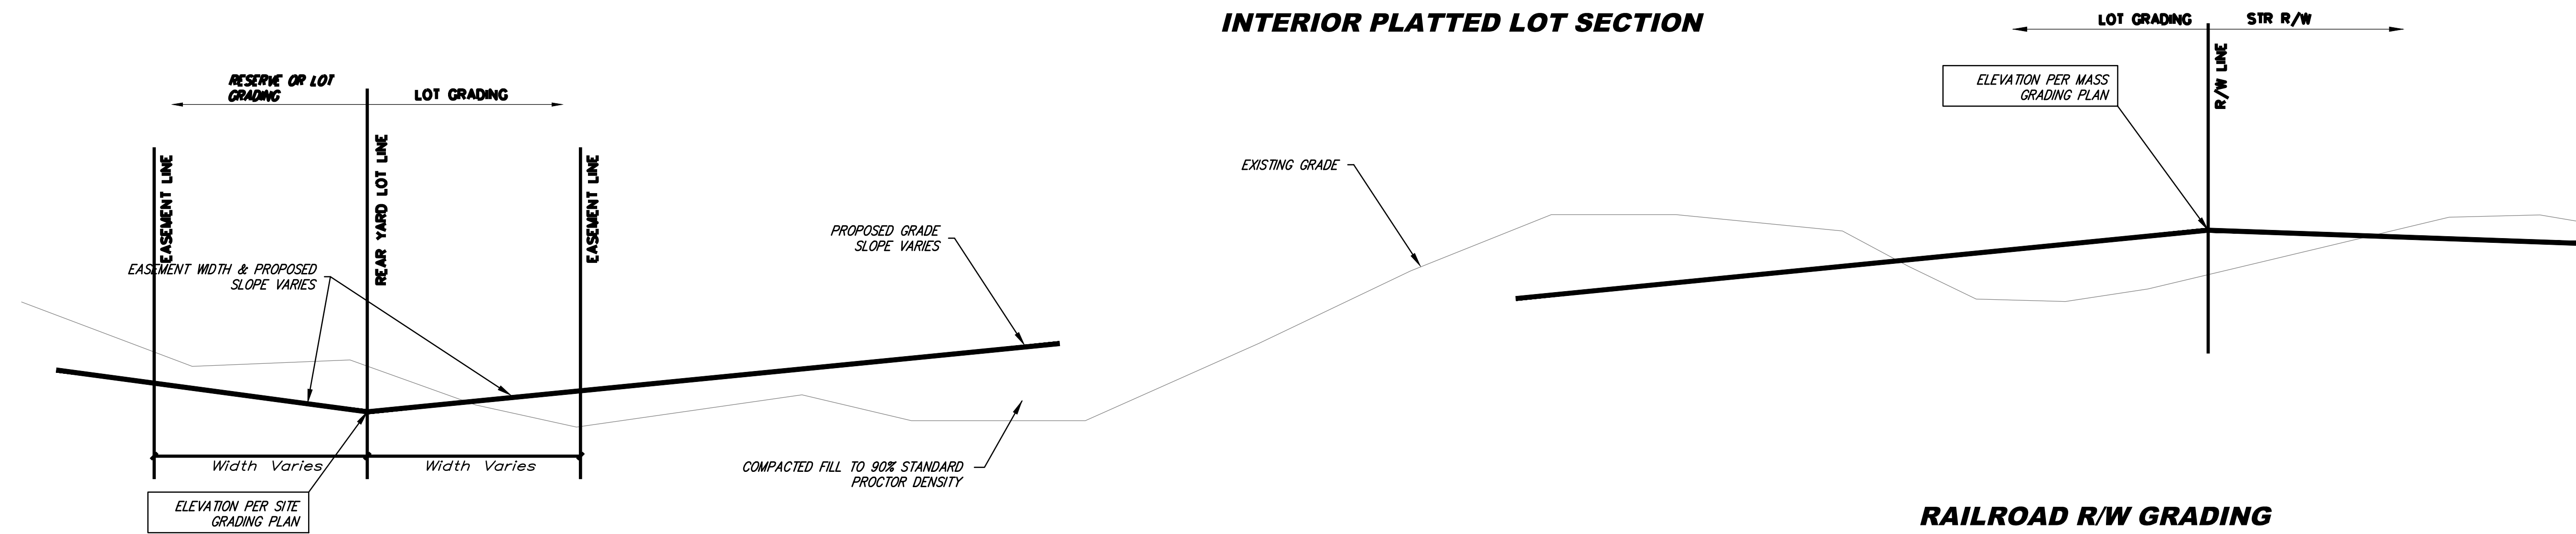

EXTERIOR PLATTED LOT SECTION

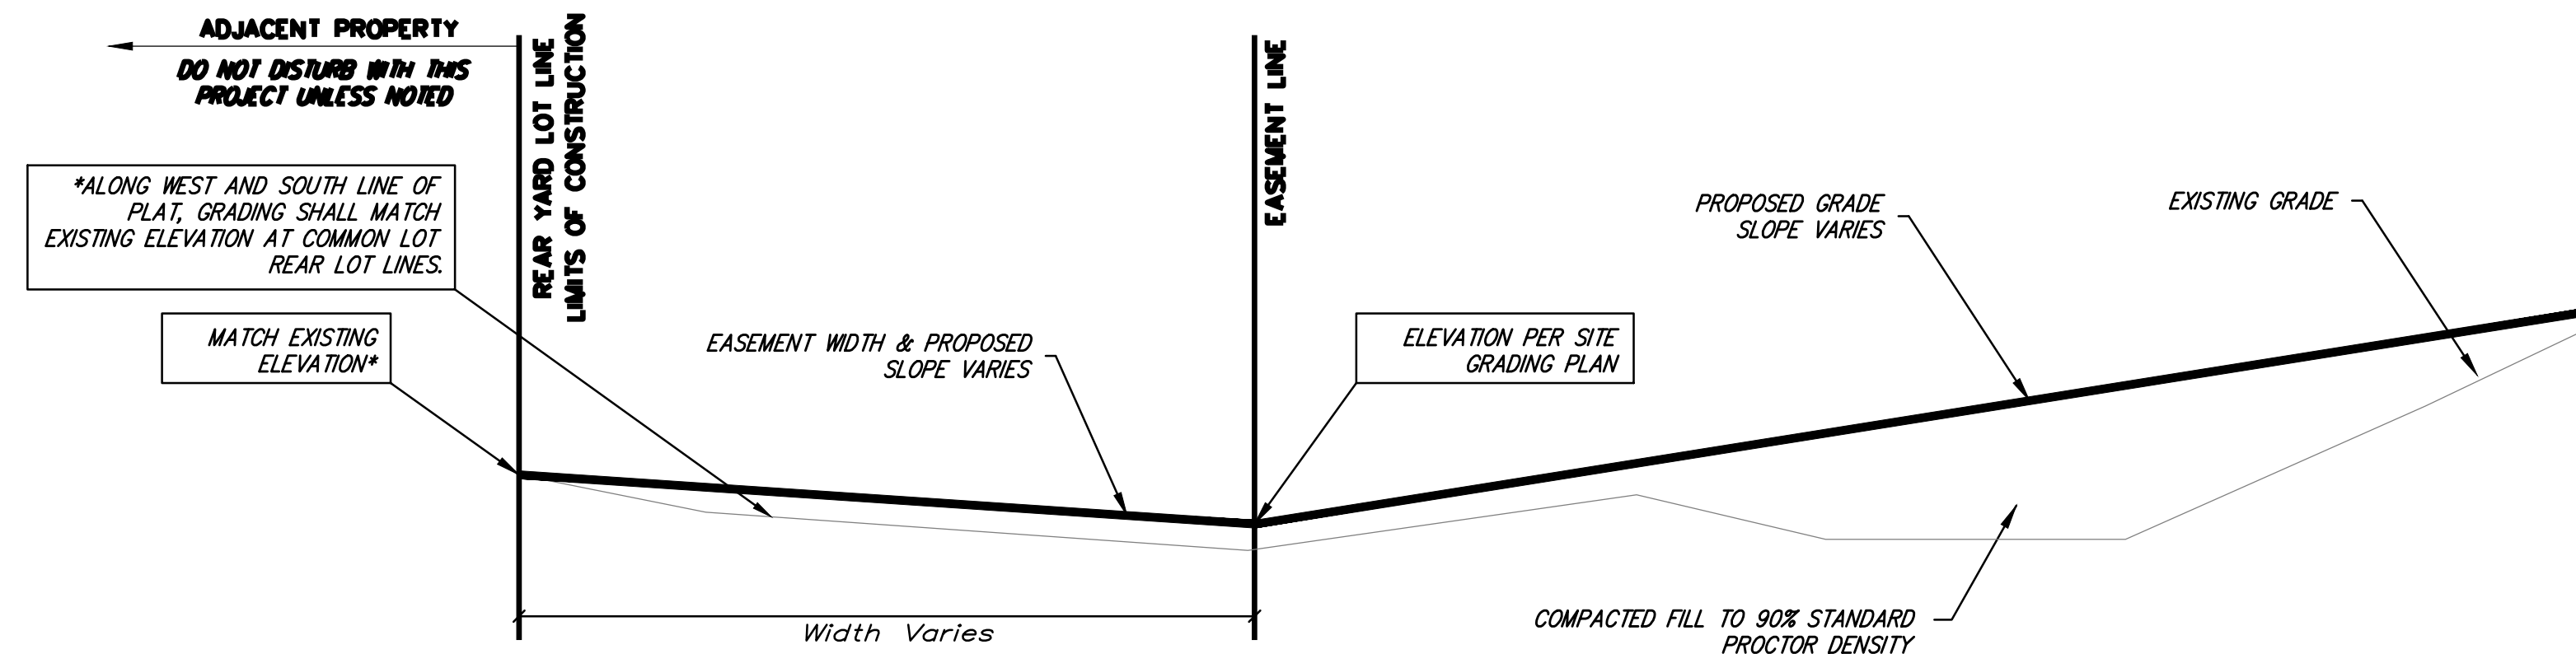

RAILROAD R/W GRADING

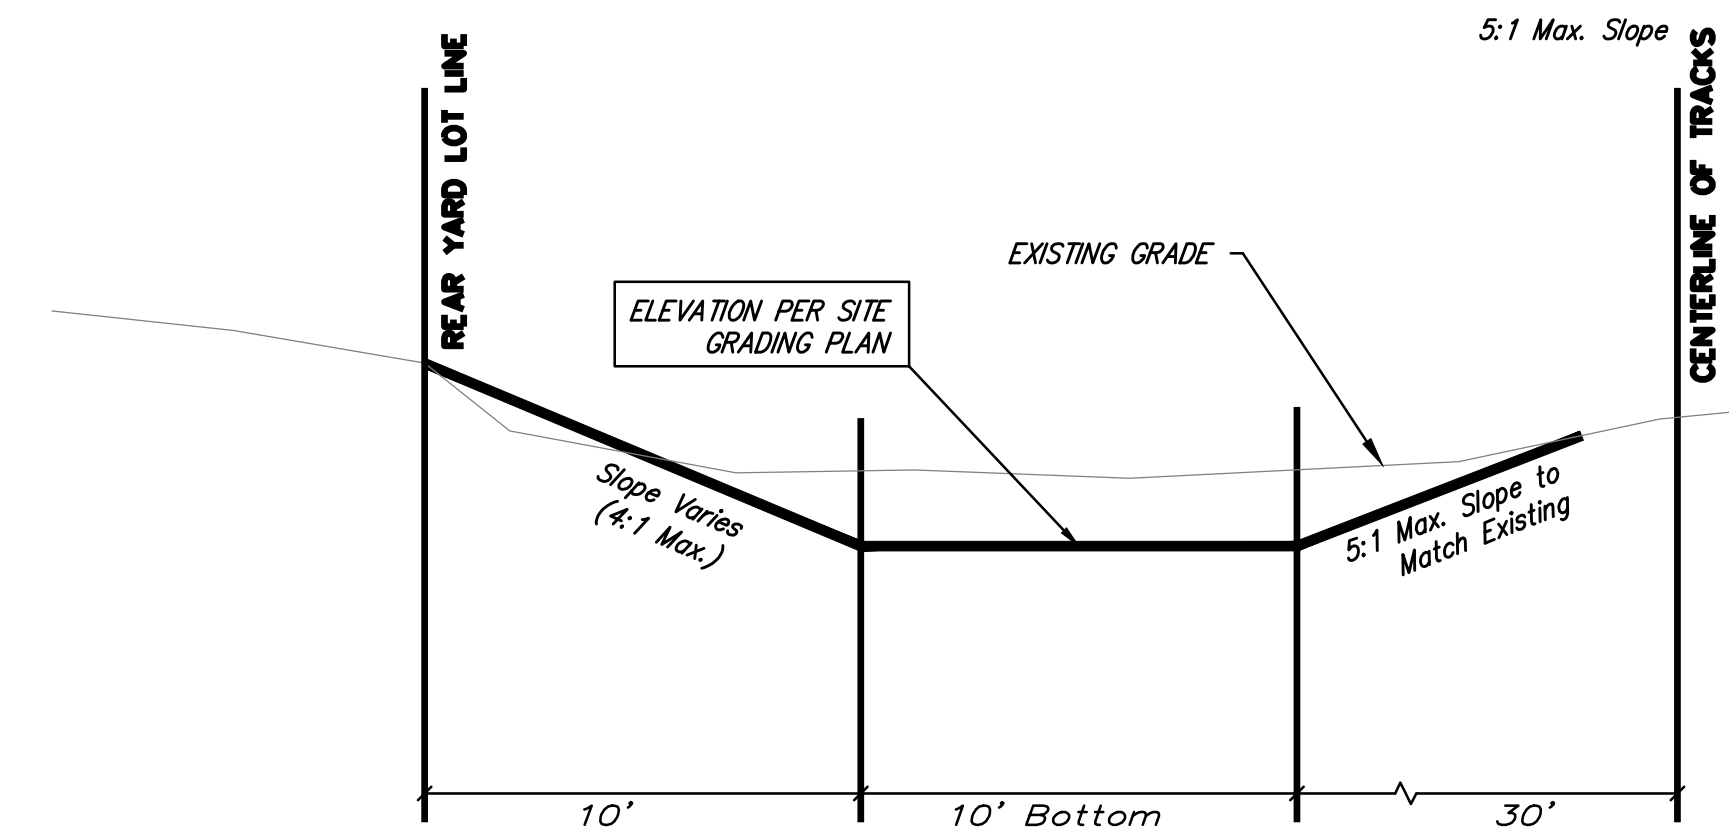

Baughman		Tyler's Landing 4th Addition - Phase 1 MASS GRADING TYPICAL SECTION Street Paving Improvements	
Baughman Company, P.A. 315 Ellis St. Wichita, KS 67211 P 316-262-7271 F 316-262-0149 ENGINEERING SURVEYING PLANNING LANDSCAPE ARCHITECTURE			
PROJECT NUMBER 472-84755	DESIGN AEG	DRAWN AEG	DATE 01/15
REVISIONS:	APPROVED	SCALE NONE	SHEET 14 OF 23