



# TYPICAL MASS GRADING DETAIL

## STREET R/W GRADING


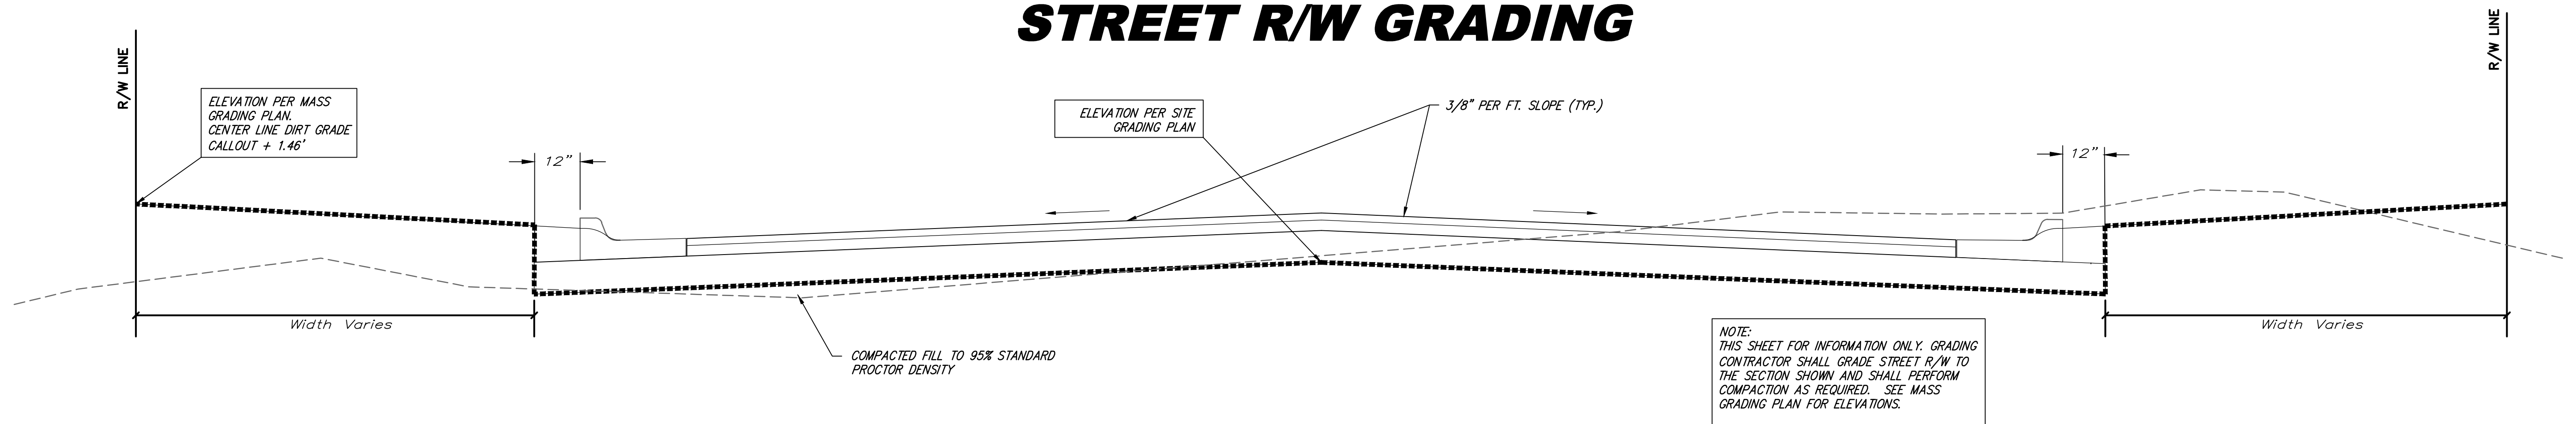


## LOT FILL GRADING

### INTERIOR PLATTED LOT SECTION

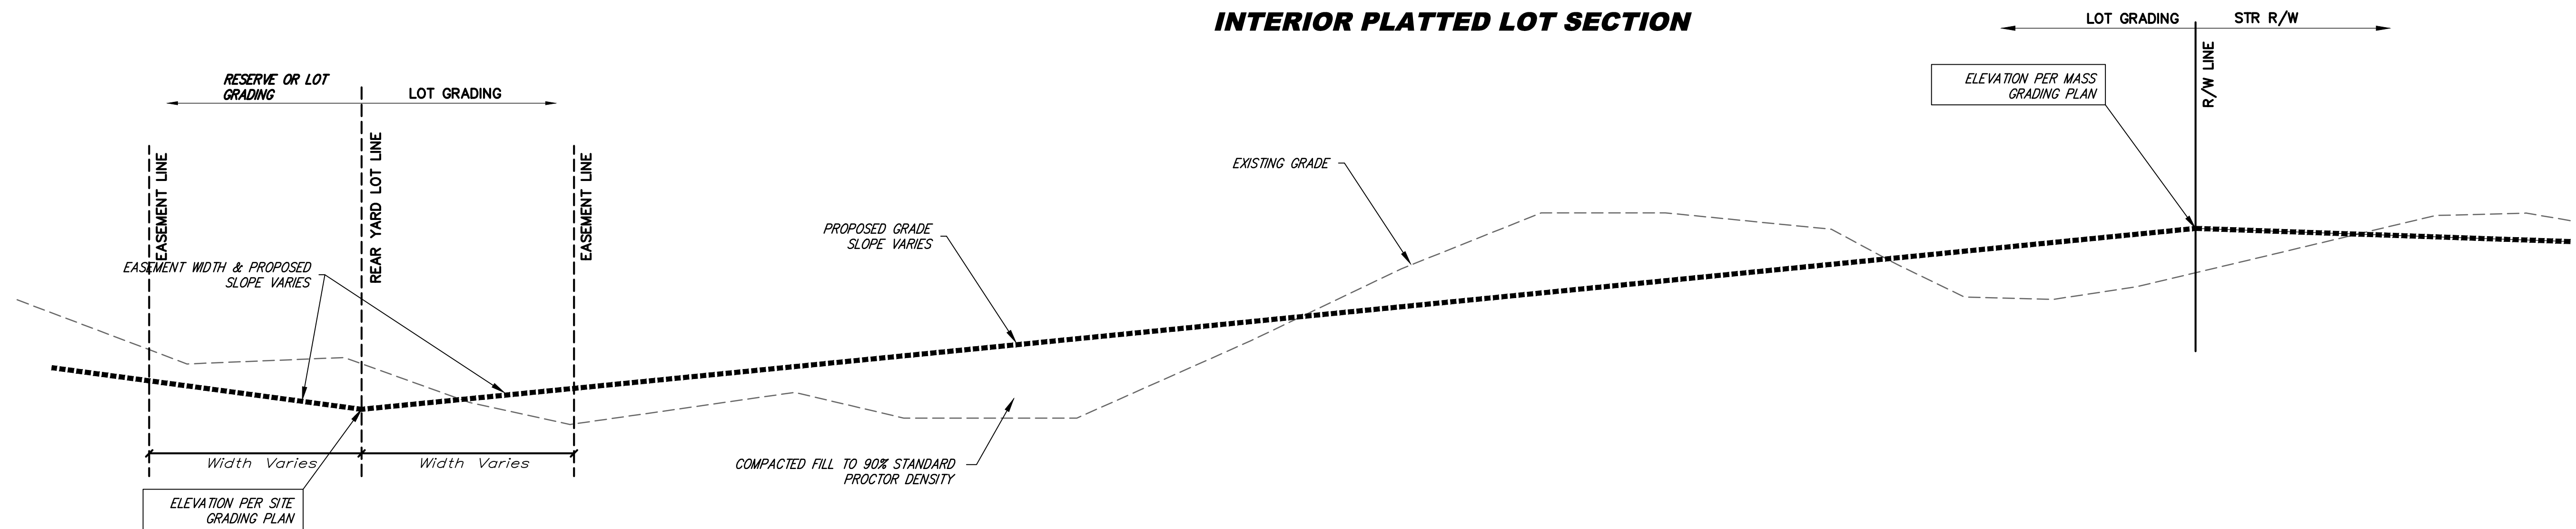

### EXTERIOR PLATTED LOT SECTION

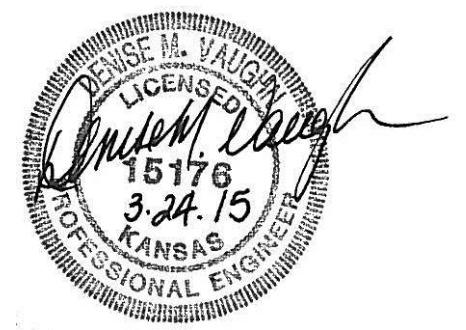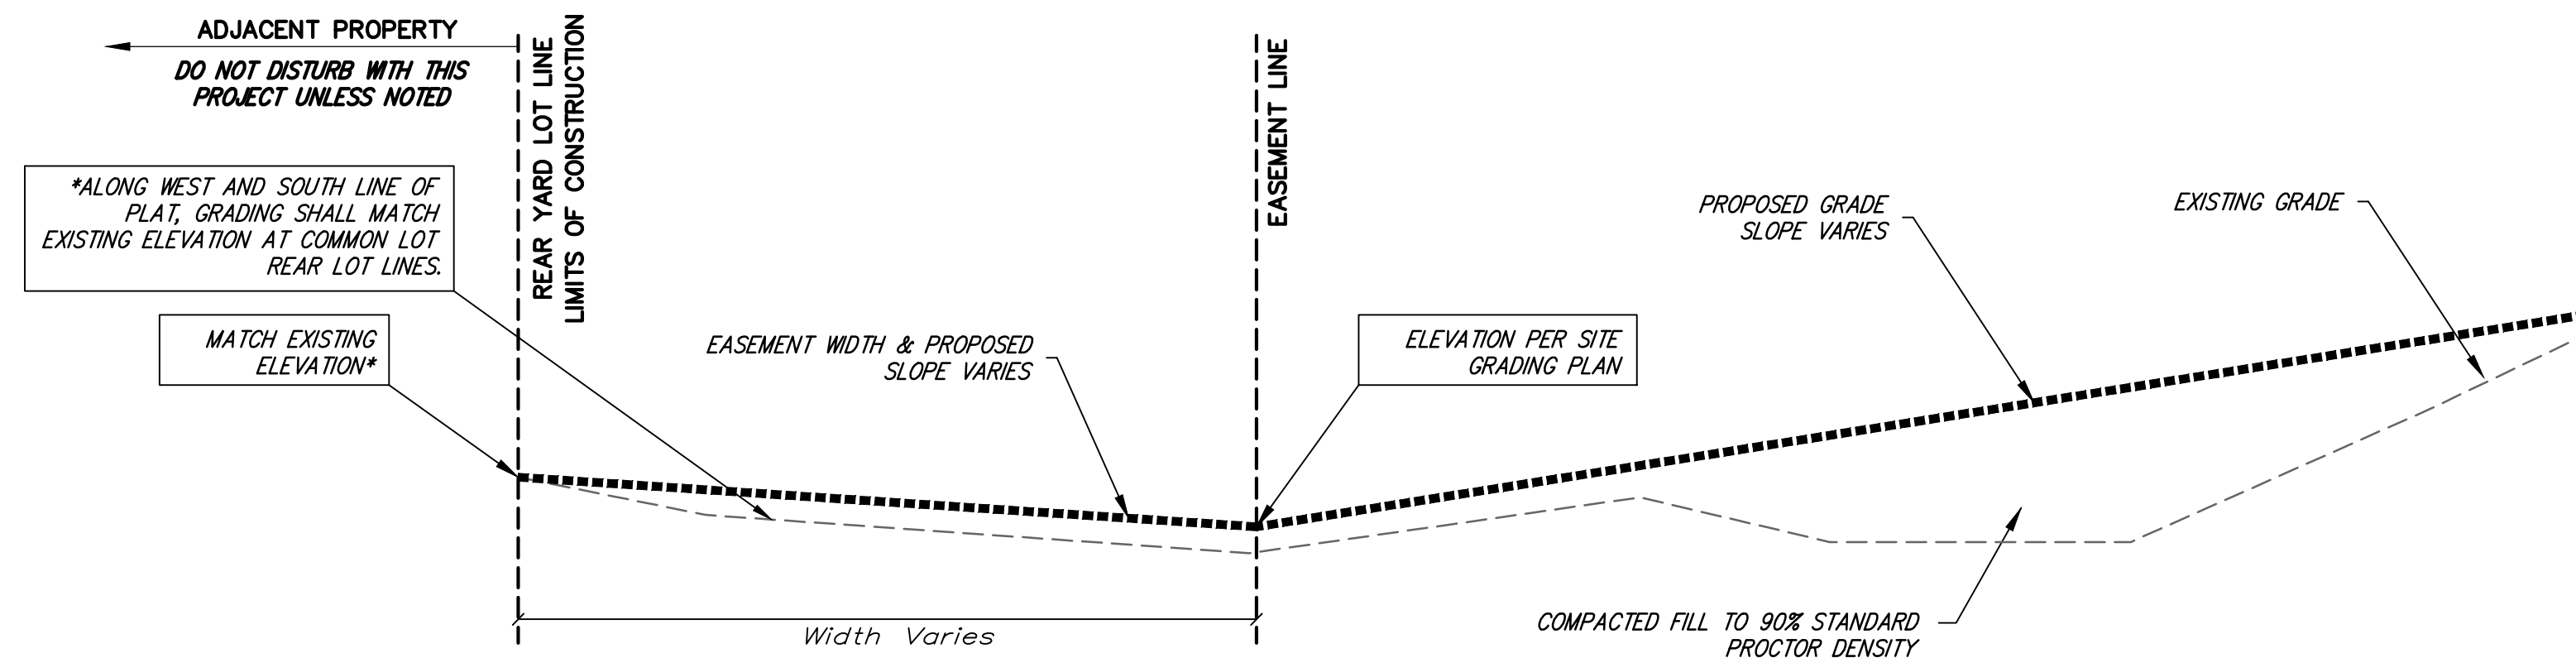

<b>Baughman</b>		Tyler's Landing 5th Addition <b>MASS GRADING</b> <b>TYPICAL SECTION</b> Street Paving Improvements	
Baughman Company, P.A. 315 Ellis St. Wichita, KS 67211 F 316-262-7271 F 316-262-0149 ENGINEERING   SURVEYING   PLANNING   LANDSCAPE ARCHITECTURE		DESIGN	DRAWN
PROJECT NUMBER 472-85193		APPROVED	DATE 03/15
REVISIONS:		SCALE NONE	SHEET
			<b>9 OF 17</b>