




TYLER ROAD TYPICAL SECTION
Sta. 39+50.00 to Sta. 41+50.00

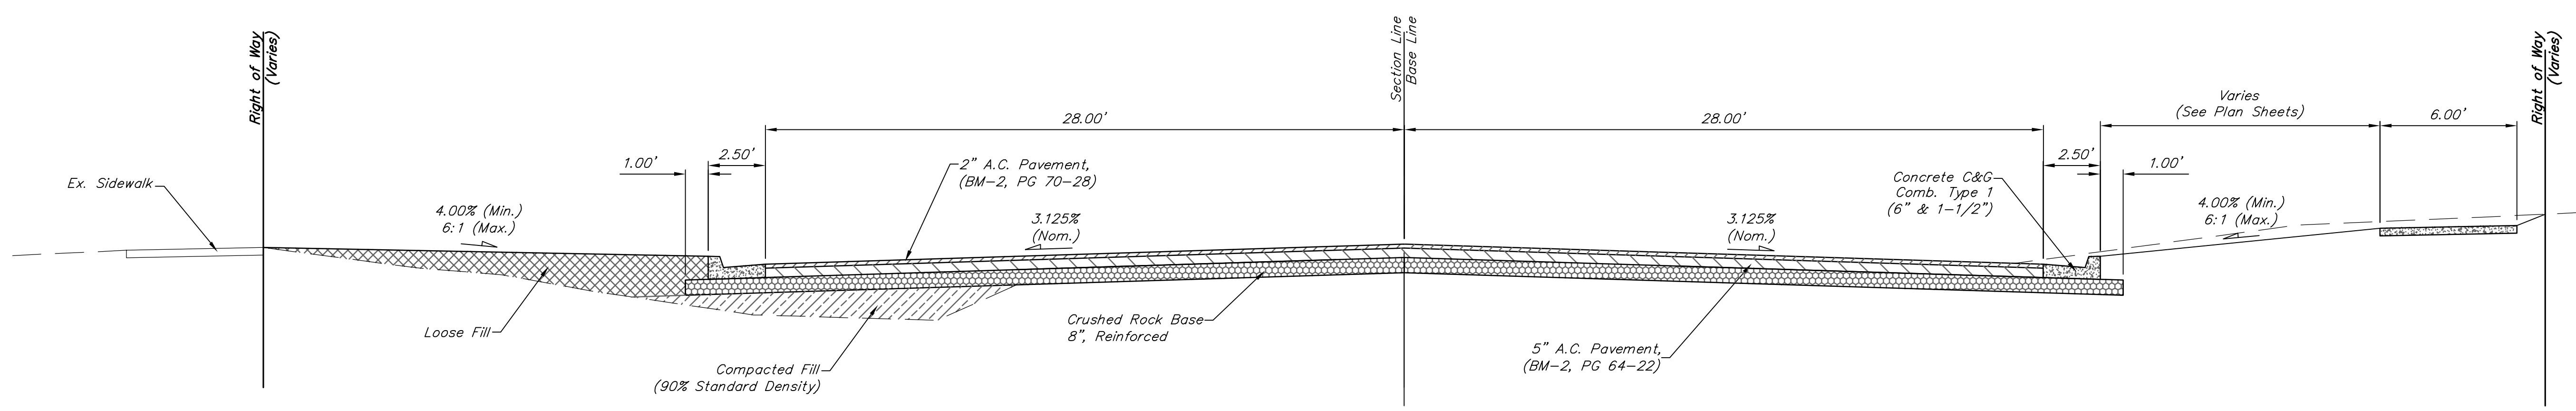

TYLER ROAD TYPICAL SECTION
Sta. 44+54.77 to Sta. 48+50.00

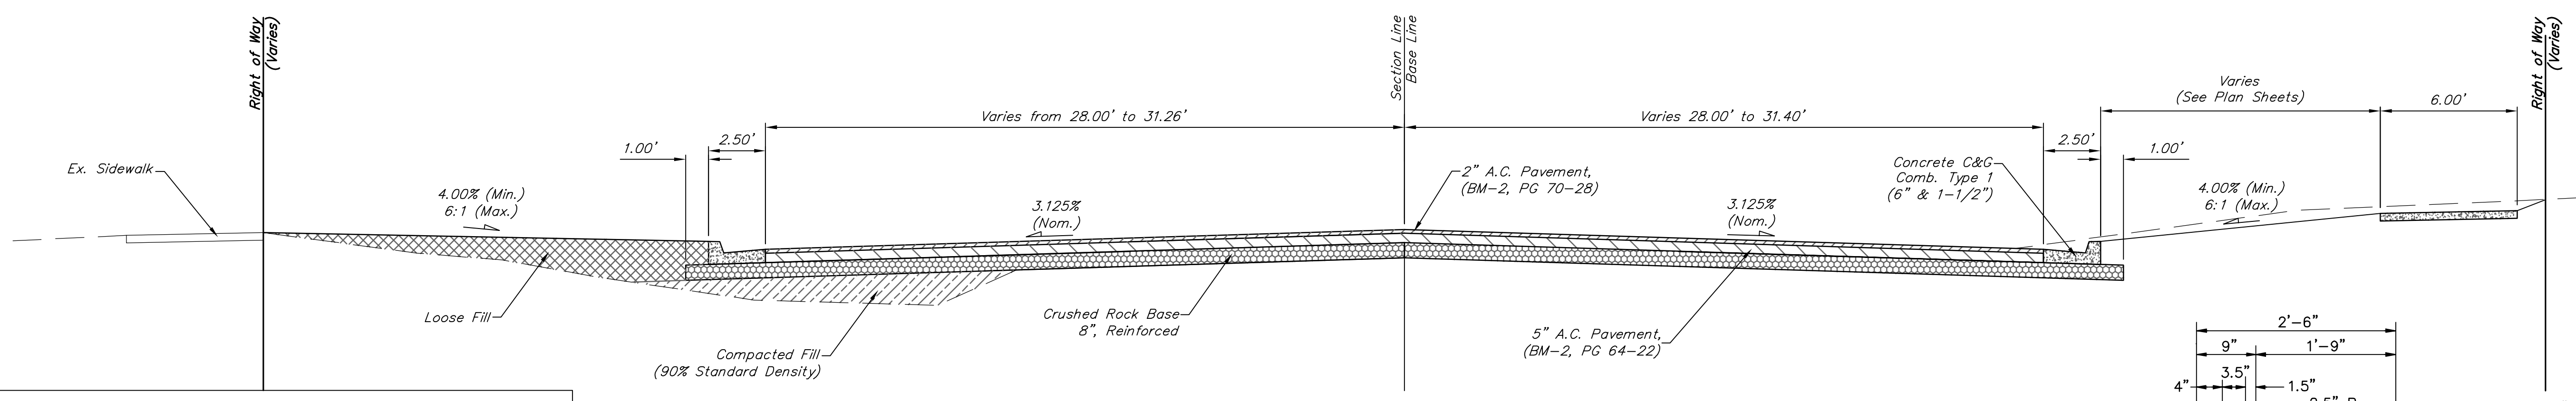


TYLER ROAD TYPICAL SECTION
Sta. 48+50.00 to Sta. 49+21.50

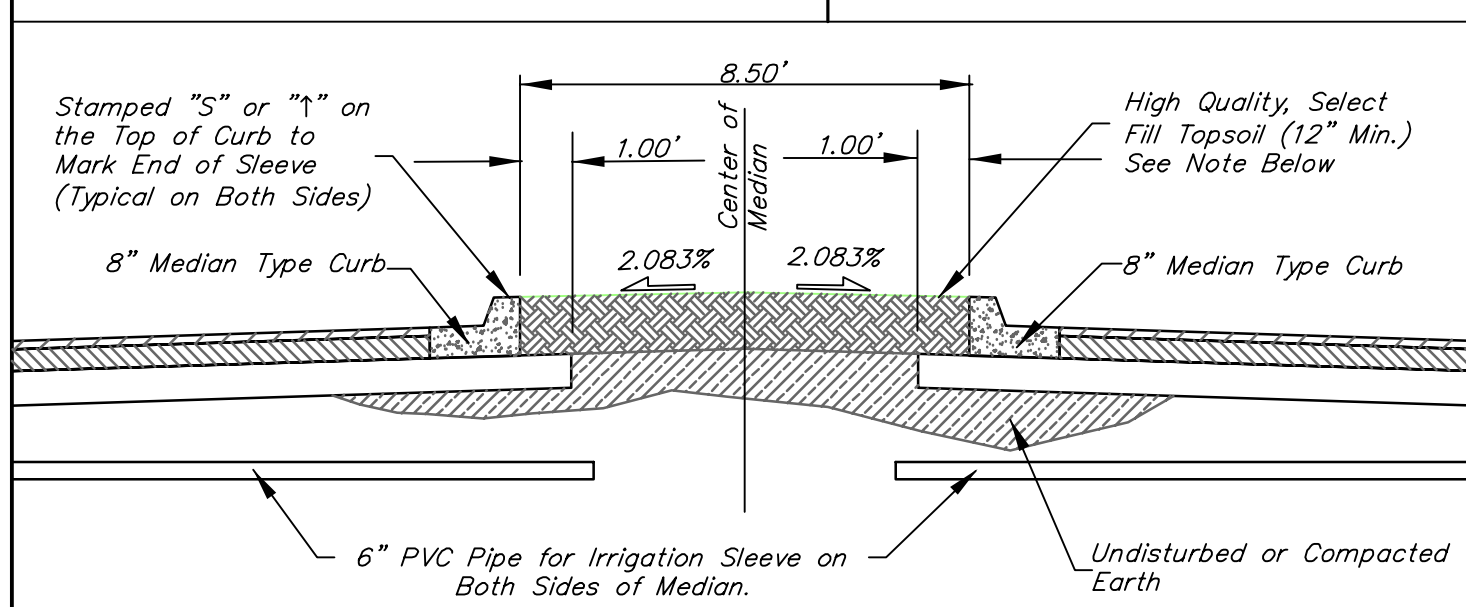


LANDSCAPED MEDIAN DETAIL

Topsail in the Landscaped Medians shall be friable, dark, and loamy in nature, and free of gravel and/or rock material. New soil shall also be free of organic material, and shall be capable of sustaining plant growth. Contractor shall be responsible for evaluating existing soil conditions prior to bidding, as onsite soils may not be suitable for required Top Soil applications. New soil shall be inspected and approved by the Engineer or his designated representative prior to installation. Cost to be SUBSIDIARY to the Lump Sum Bid Item "Fill, Select Topsoil".

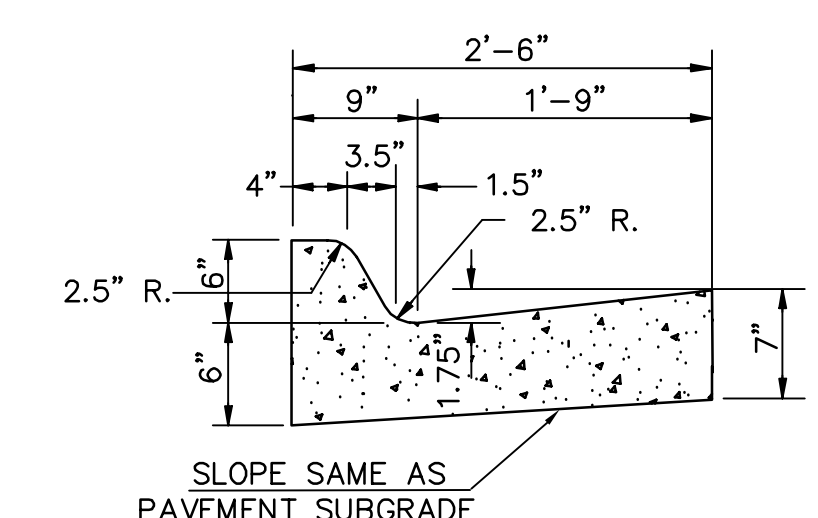

COMBINED CURB & GUTTER
TYPE I (6") (2.5' WIDTH)

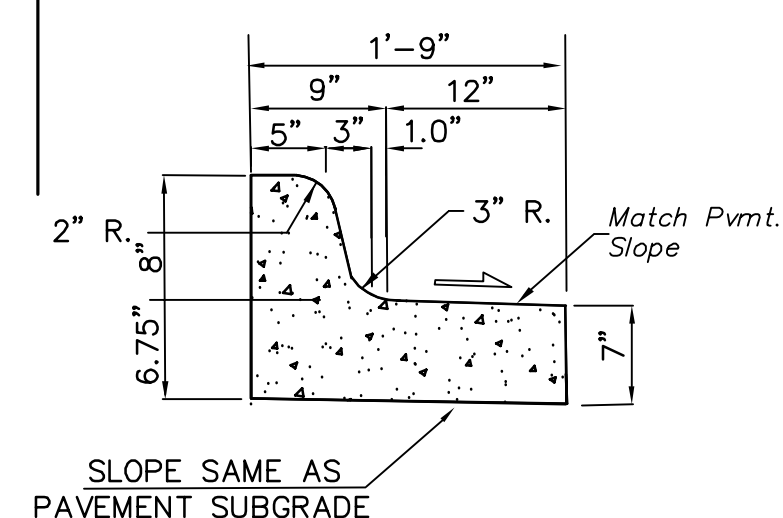

COMBINED CURB & GUTTER
TYPE 3 (8") (1.75' WIDTH)

Drawing File: E:\Projects\Tyler - 29th to 37th\Details\Typ Sec.dwg (Typ Sec 03)
Design: TPV
Drawn: STAFF
Approved: TPV
Scale: NOTED

Project No. 0802E057 CAPITAL IMPROVEMENT PROJECT
TYLER ROAD PAVING
TYPICAL SECTIONS
TYLER ROAD - 29ST STREET NORTH to 37TH STREET NORTH

Baughman Company, P.A.
315 Ellis St., Wichita, KS 67211 P 316-262-7271 F 316-262-0149
TPVING | SURVEYING | PLANNING | LANDSCAPE ARCHITECTURE

March 2015
SHEET
OF
6
95