

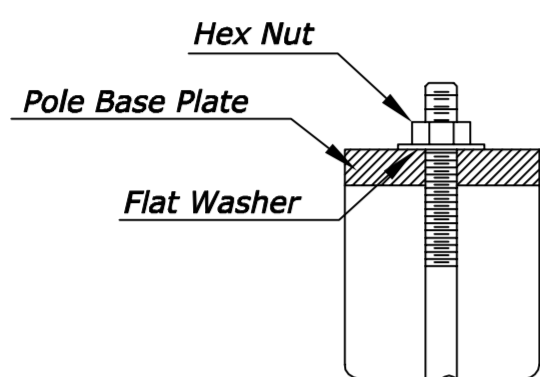
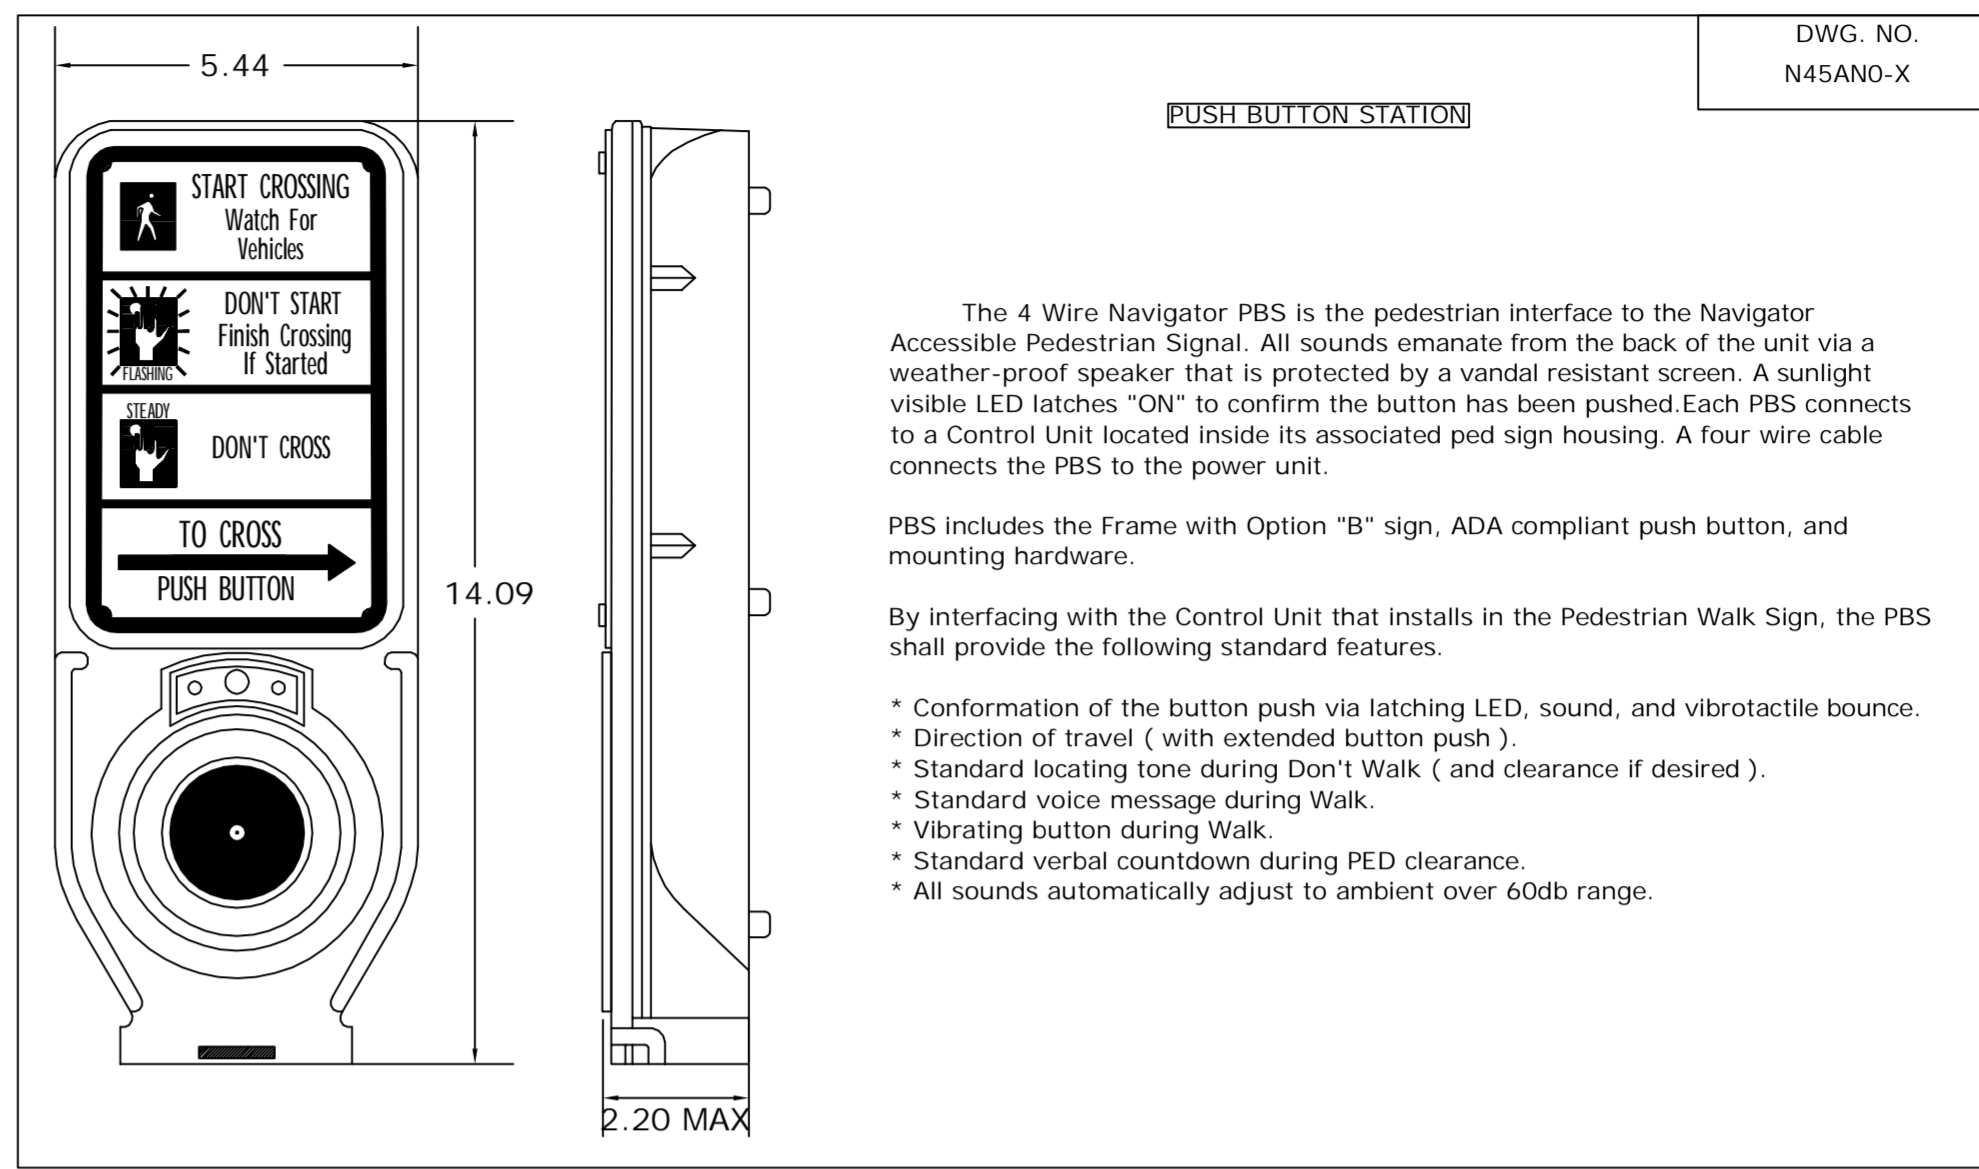


Use Keystone "No-Weld Number 1 Anti-Seize Compound" on all bolts & nuts.


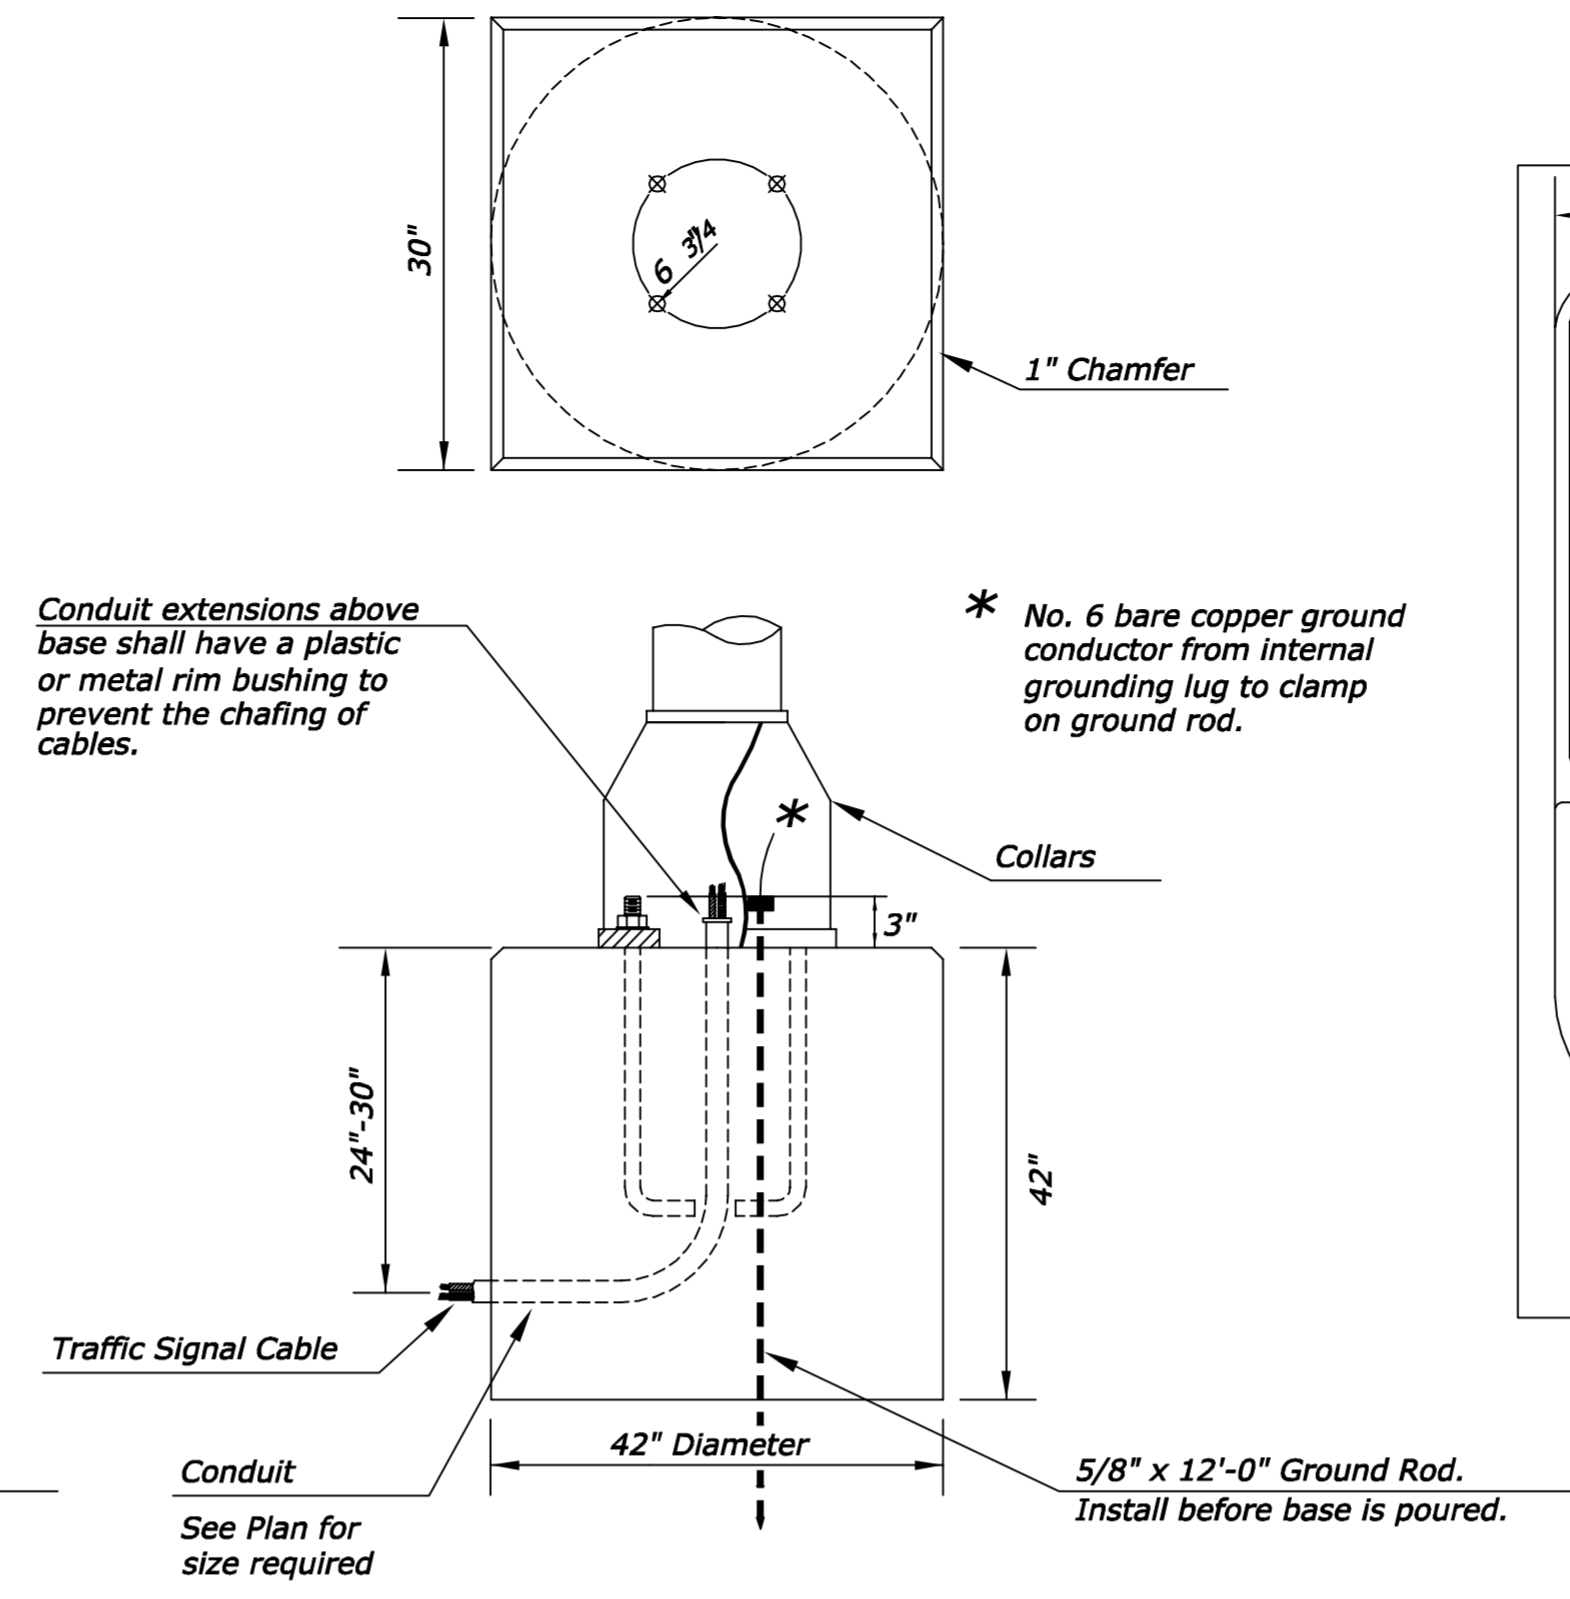


**ANCHOR BOLT  
DETAIL**

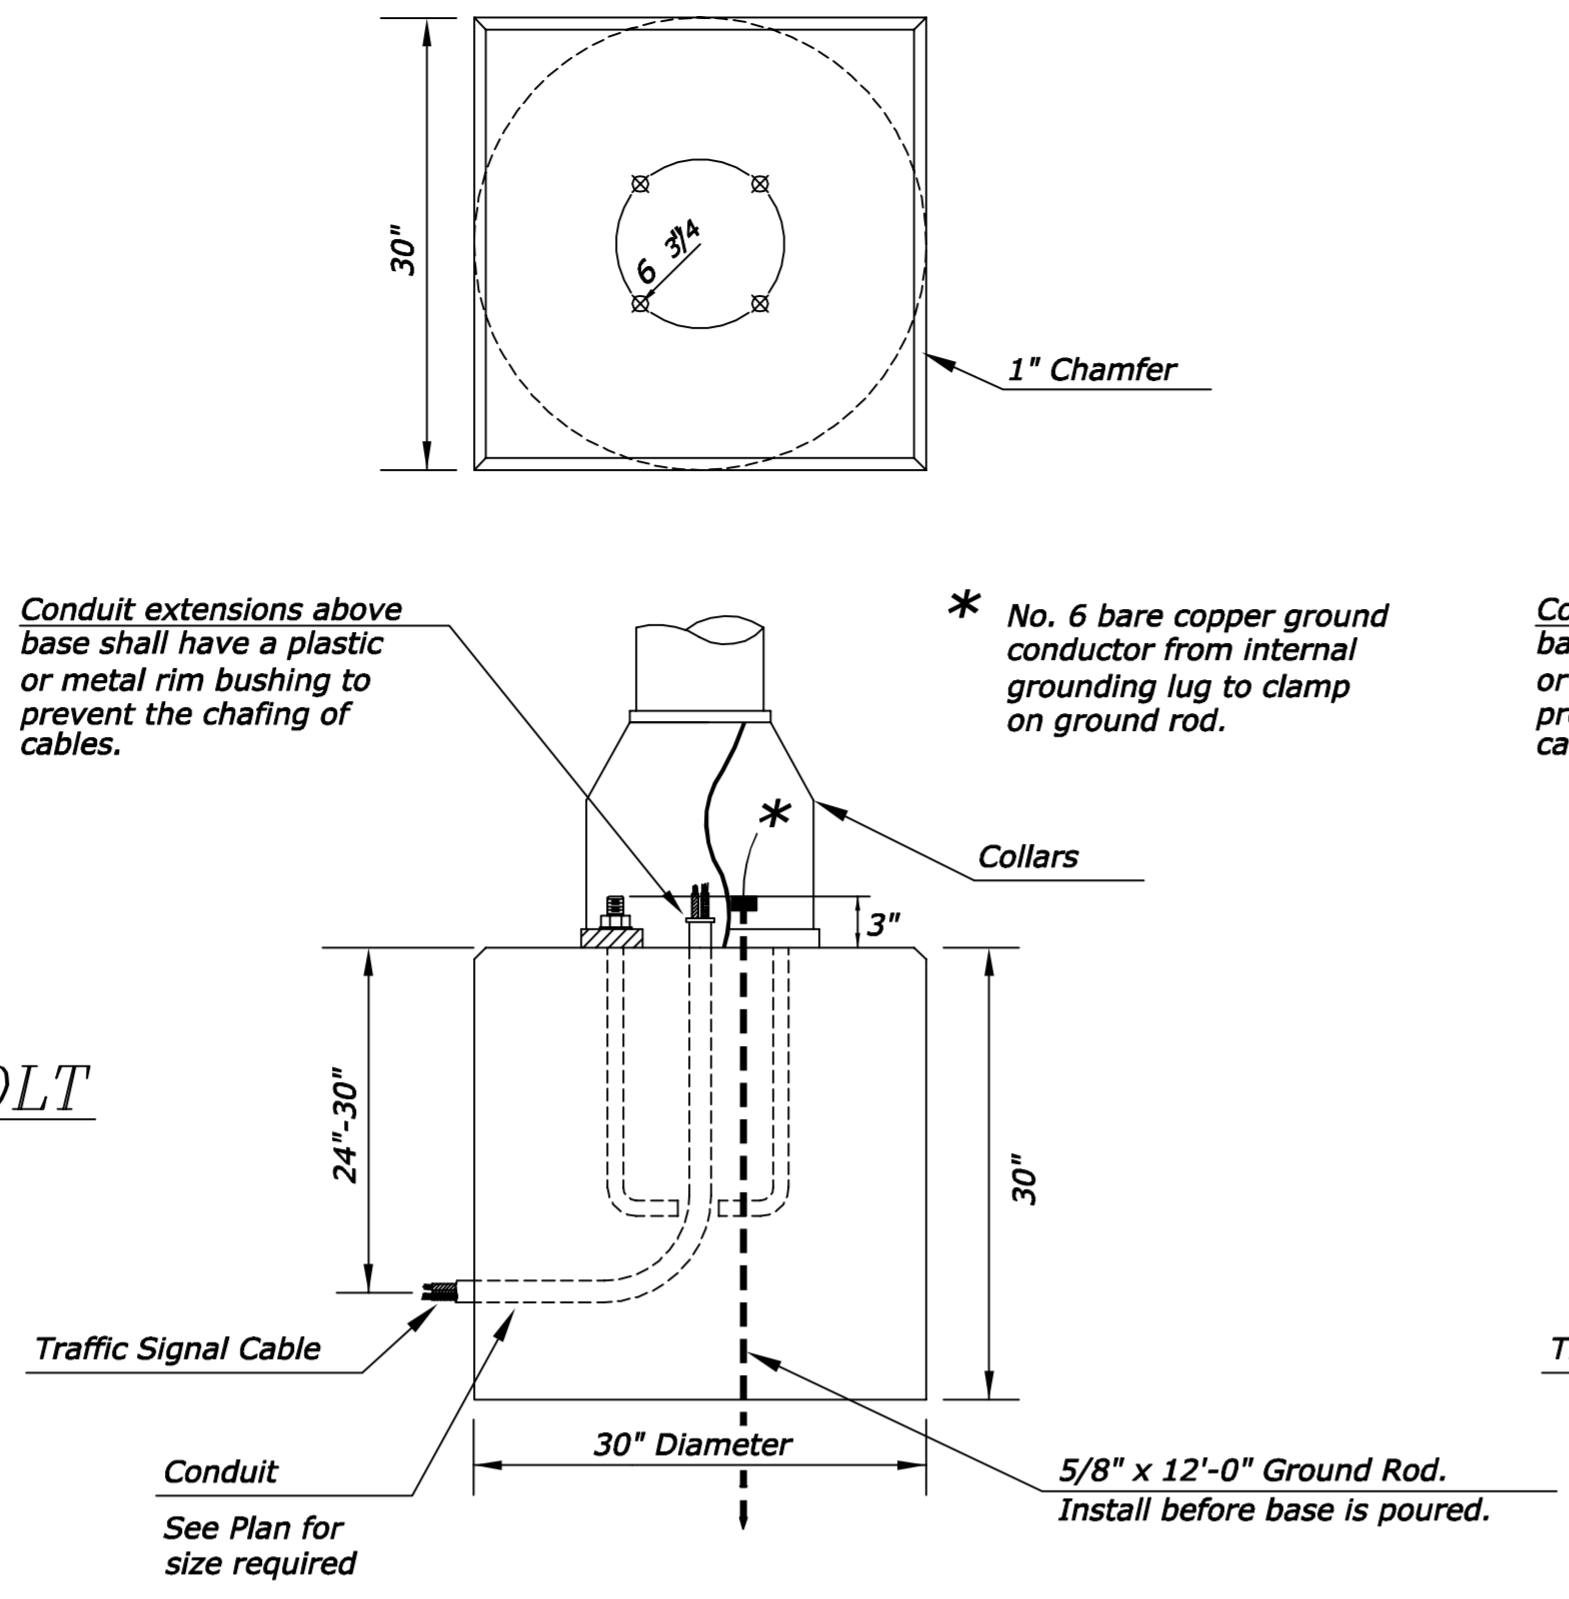


**CONCRETE BASE-A DETAIL**


**CONCRETE BASE-B DETAIL FOR  
TRAFFIC SIGNAL PEDESTAL  
WITH CONTROLLER CABINET**

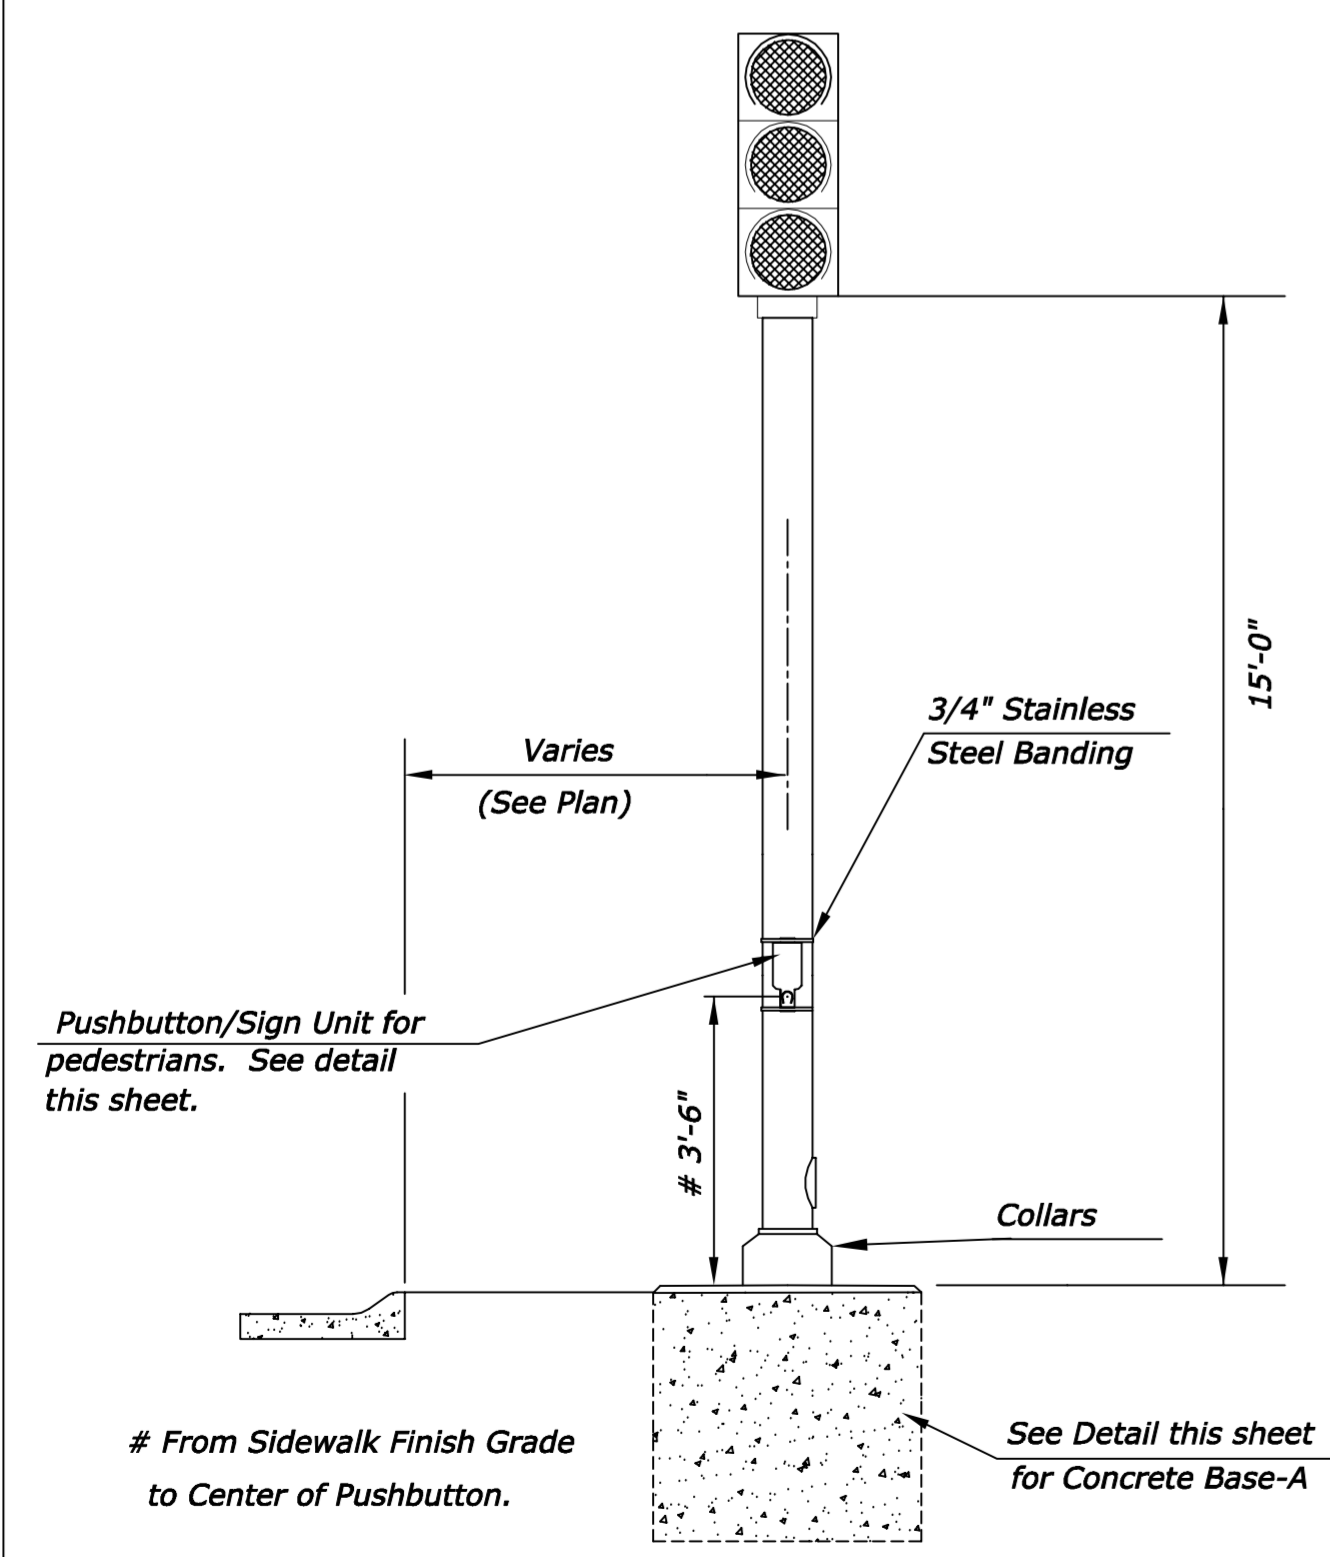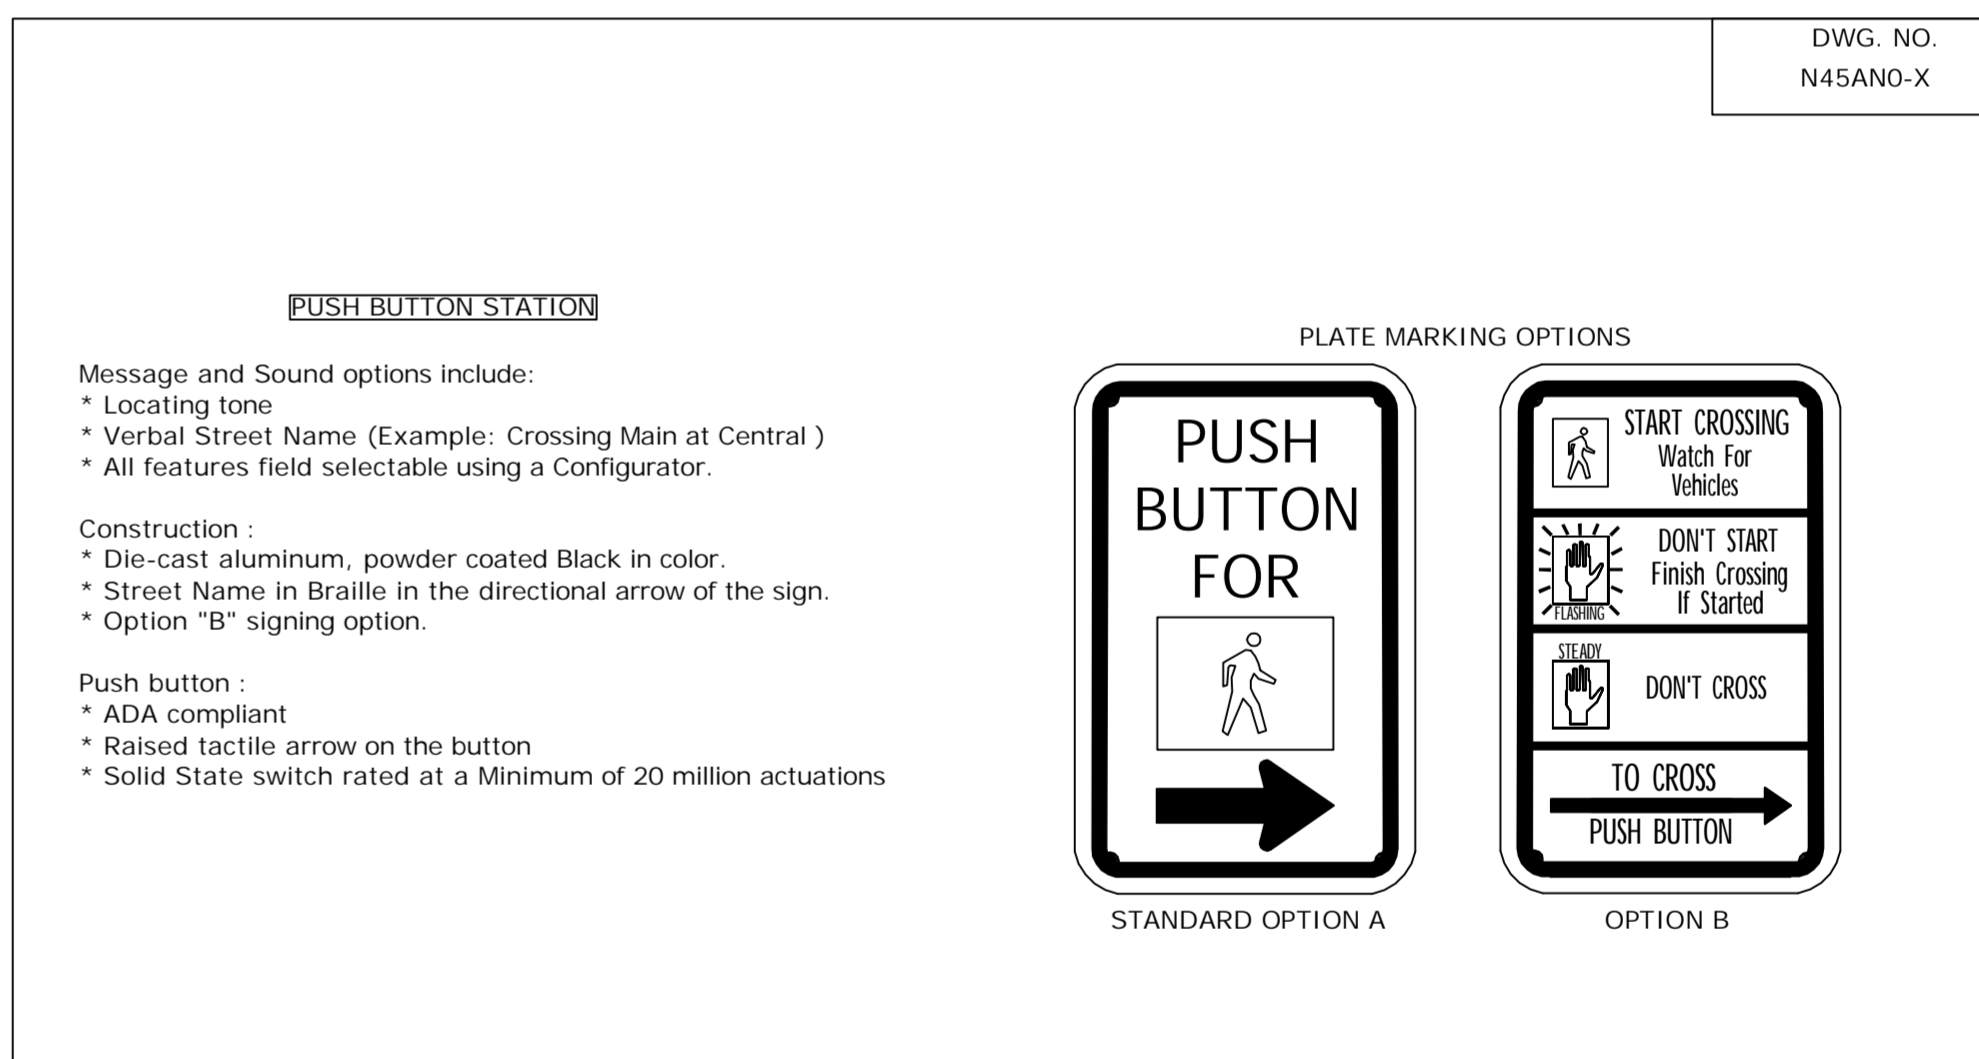

**TRAFFIC SIGNAL PEDESTAL**

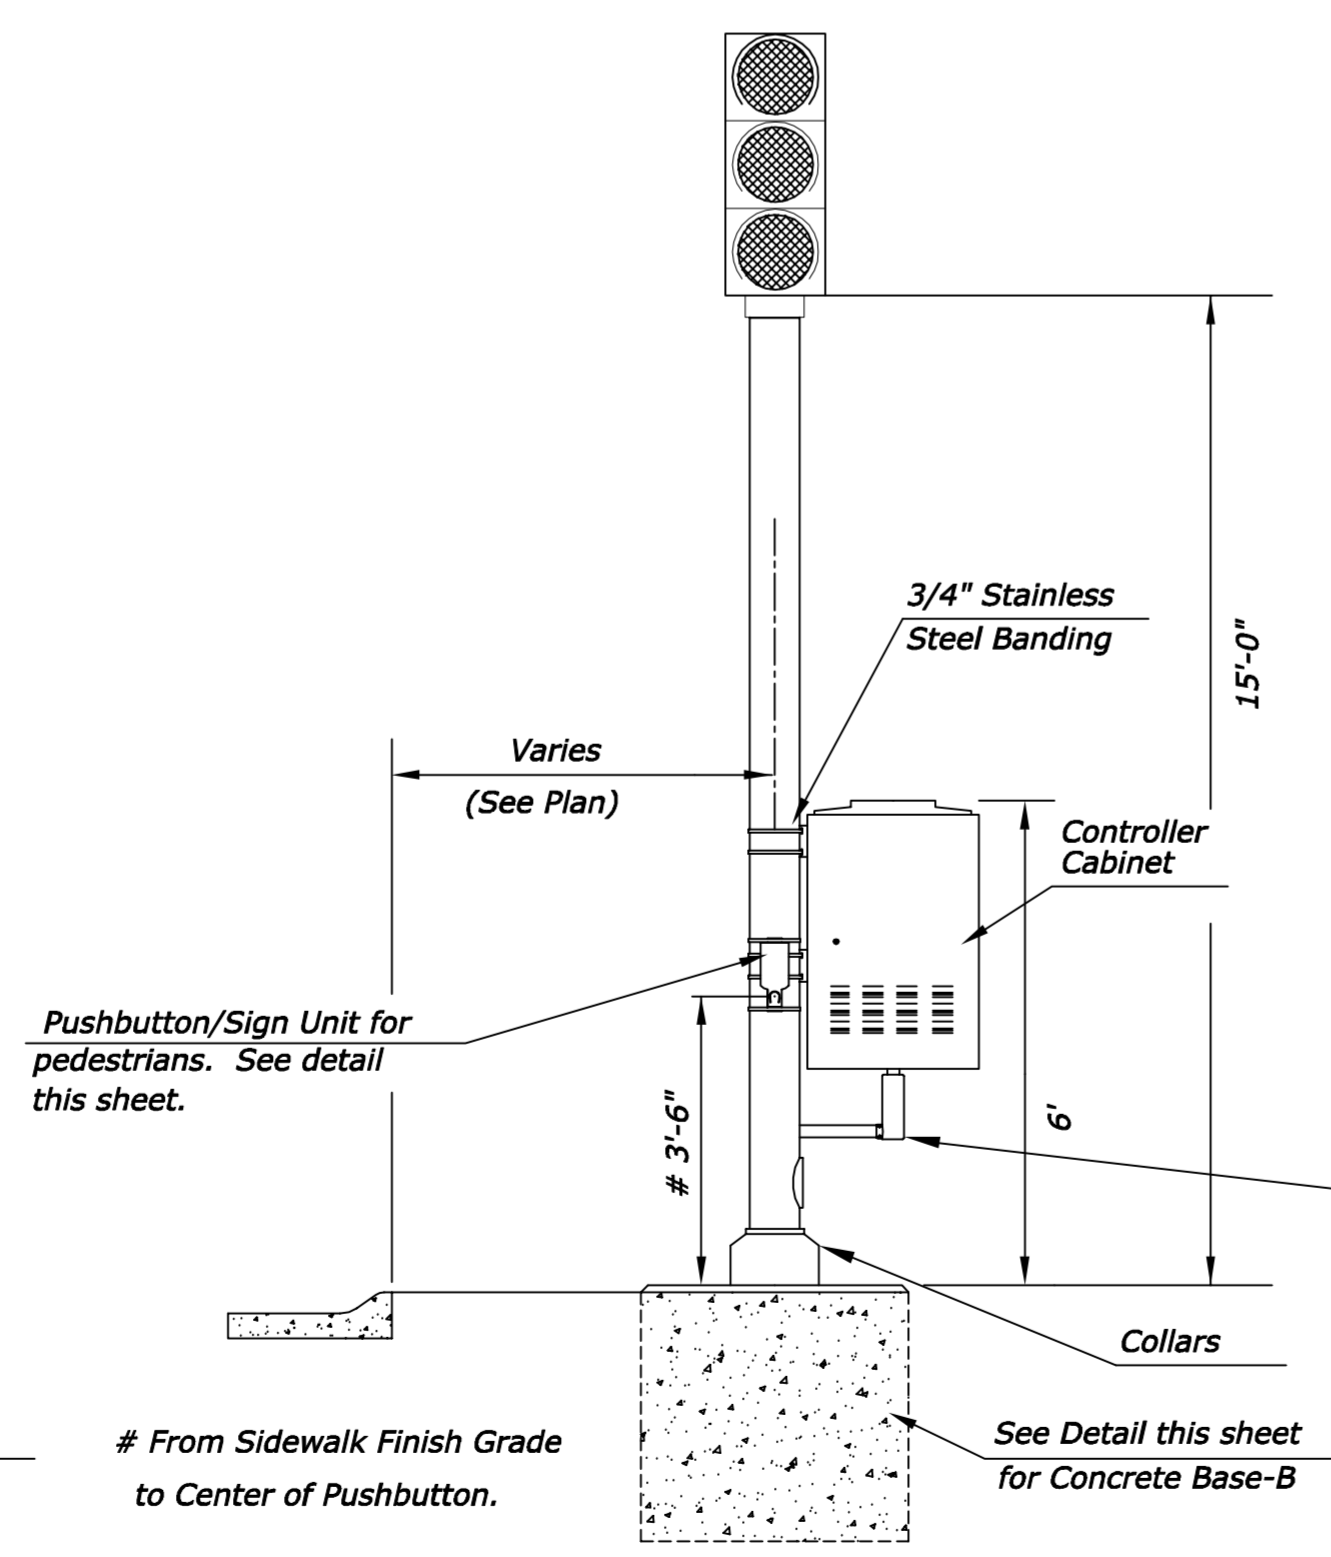

**TRAFFIC SIGNAL PEDESTAL  
WITH CONTROLLER CABINET**

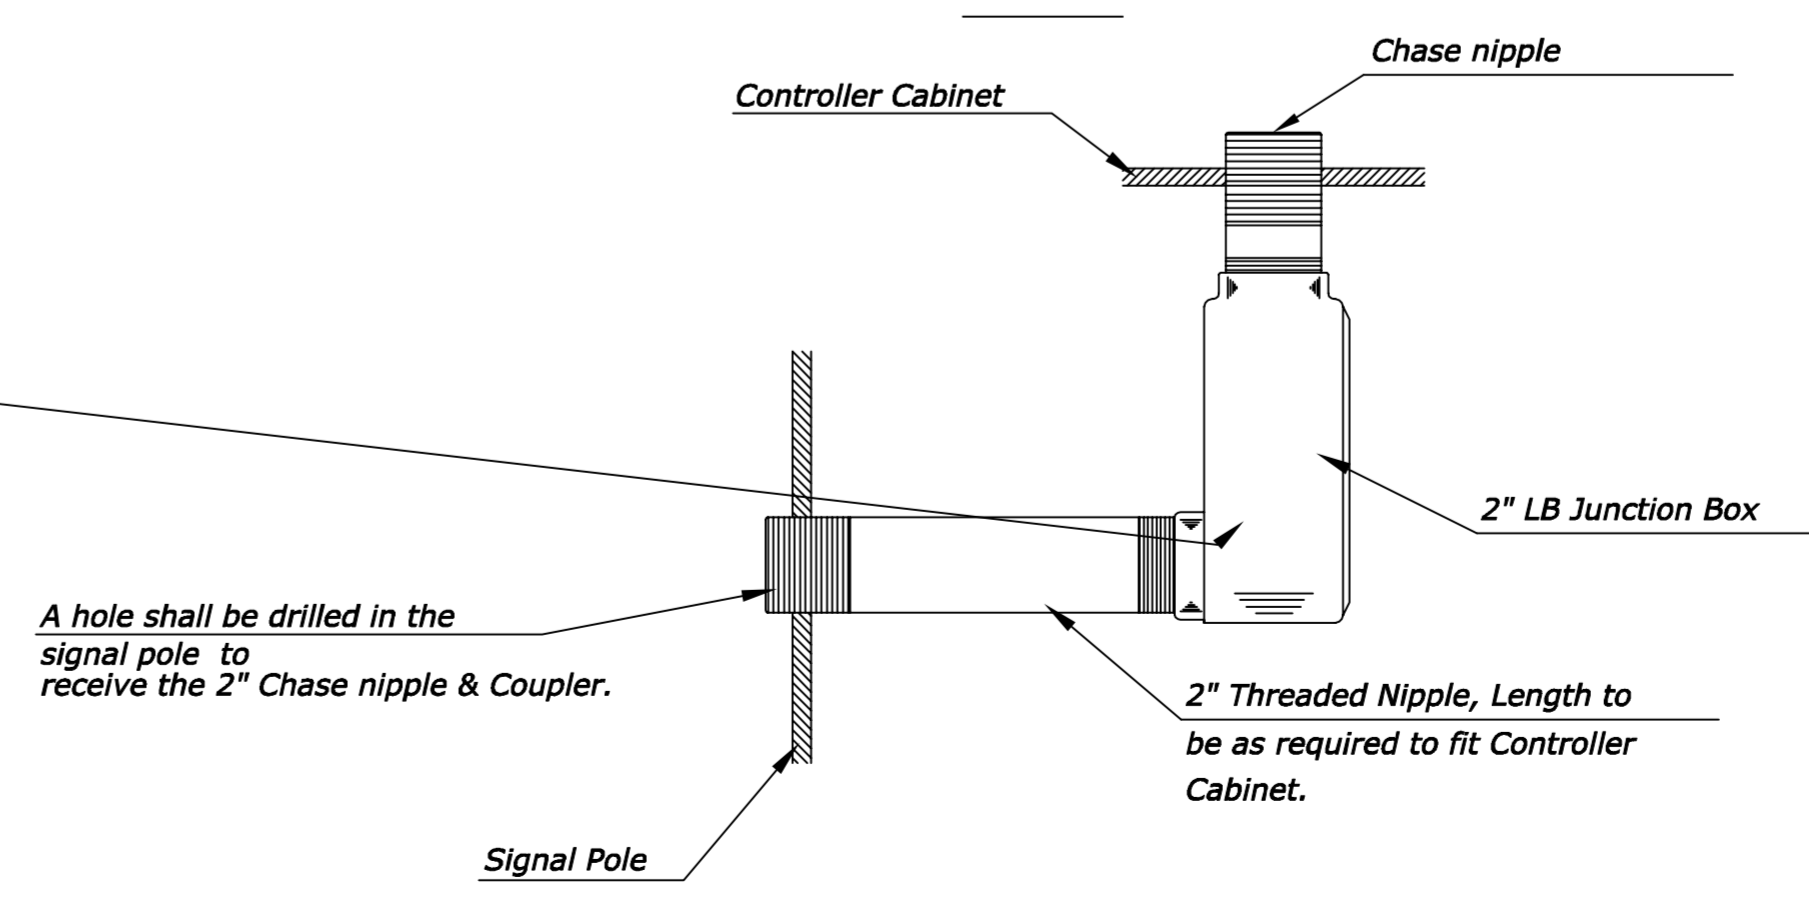

<b>SIGNAL PEDESTAL &amp; BASE WITH ADA PUSH BUTTON</b>		
TRAFFIC ENGINEER <b>BRIAN A. COON P.E.</b>		
PROJECT NUMBER 472-84700	OCA NUMBER 706991	DATE
CITY ENGINEER'S OFFICE CITY HALL - SEVENTH FLOOR 455 NORTH MAIN STREET WICHITA, KANSAS 67202-1620 (316) 268-4501		SHEET
		<b>56 of 95</b>

REVISED: AUGUST 2014