
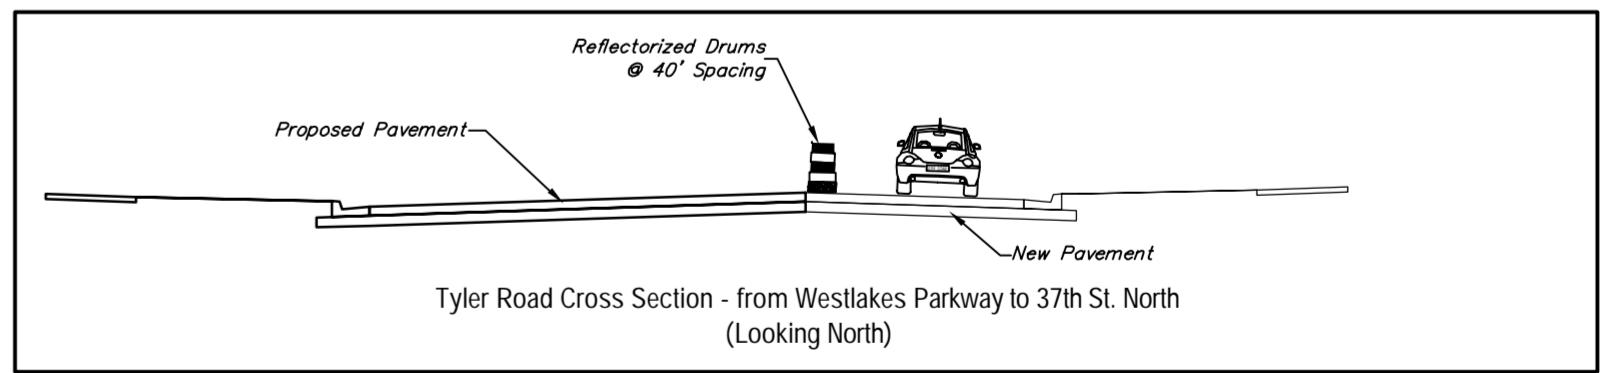


PAVEMENT QUANTITIES FOR PHASE 3	
Type 4 Median Curb (8")	114 L.F.
Re-install Stockpiled Brick Pavers in Median on 3/4" of Sand	175 S.F.
FOR INFORMATION ONLY. Cost to be SUBSIDIARY to the Lump Sum Bid Item "Traffic Control (Construction)."	

LEGEND	
	Work Area
	Temp. A.C. Pavement
	Reflectorized Drum (40' Spacing)
	Tubular Marker (60' Spacing)
	Type III Barricade
	Traffic Flow Pattern

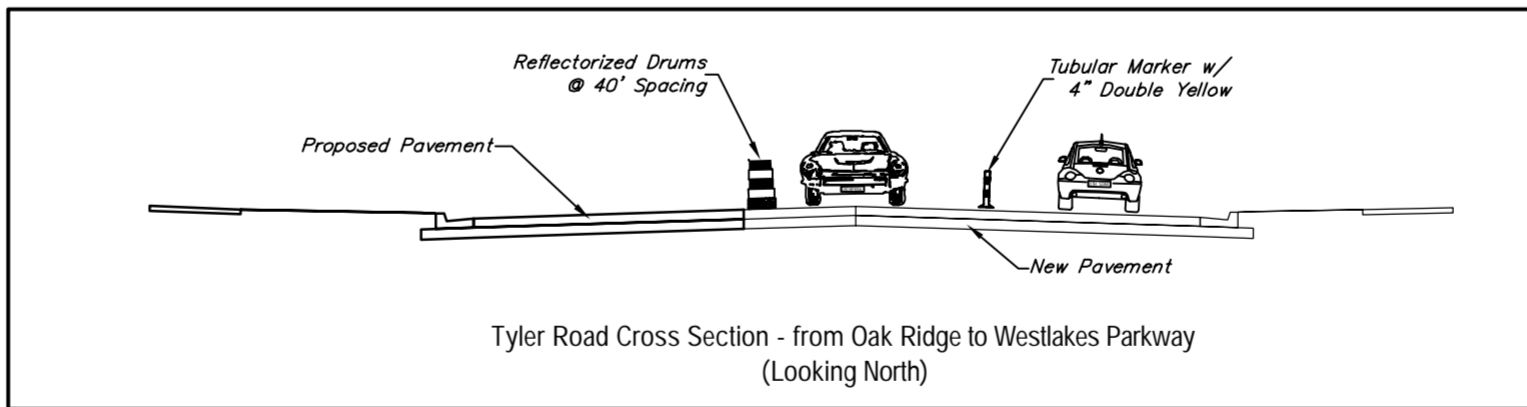

PHASE 3

Construct Pavement, SWS System, Signal System and waterline relocations in the west half of Tyler Road. Use lighted information boards and/or traffic signs to inform public that Tyler Road will be Closed to Through Traffic - South Bound. Maintain existing Detour Route for South Bound Traffic. Tyler Road is North Bound Traffic Only from 37th St. North to just north of Westlakes Parkway. Flagmen may be used to close short sections of road during the day as necessary. Local access to residences and businesses shall be maintained.