



$EXC = 7.4$
 $LF = 24.3$
 $CF = 6.2$

$15.31'$

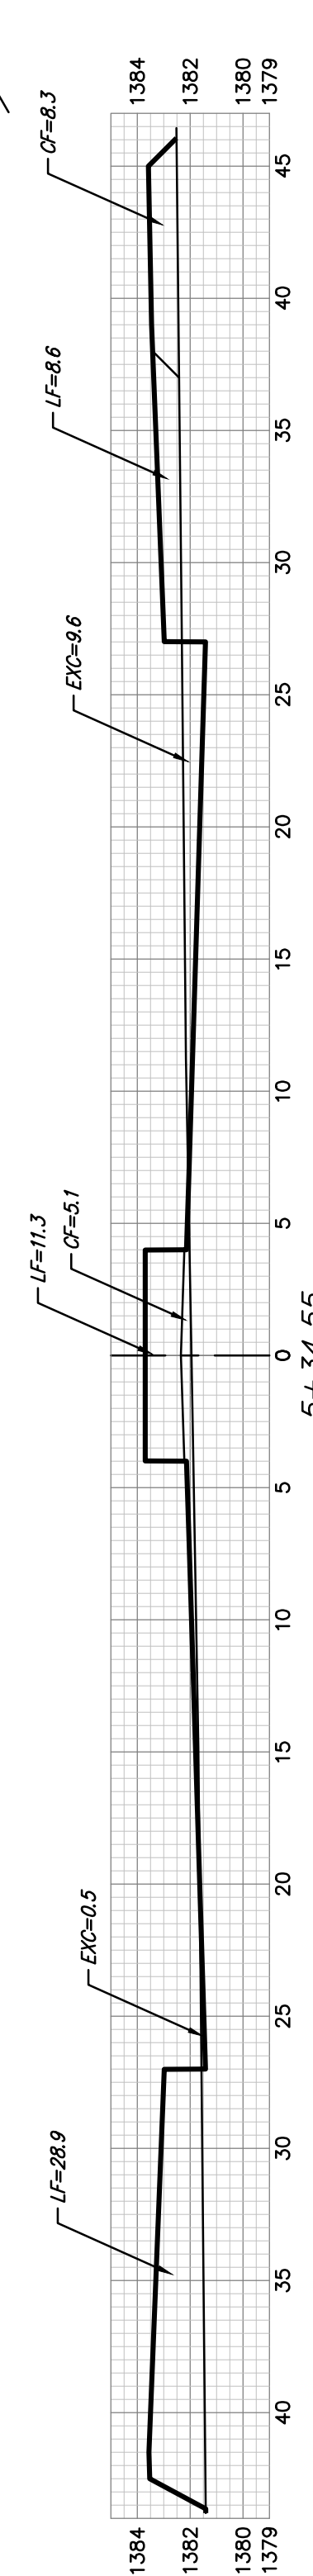


$EXC = 10.9$
 $LF = 53.0$
 $CF = 13.3$

$28.69'$

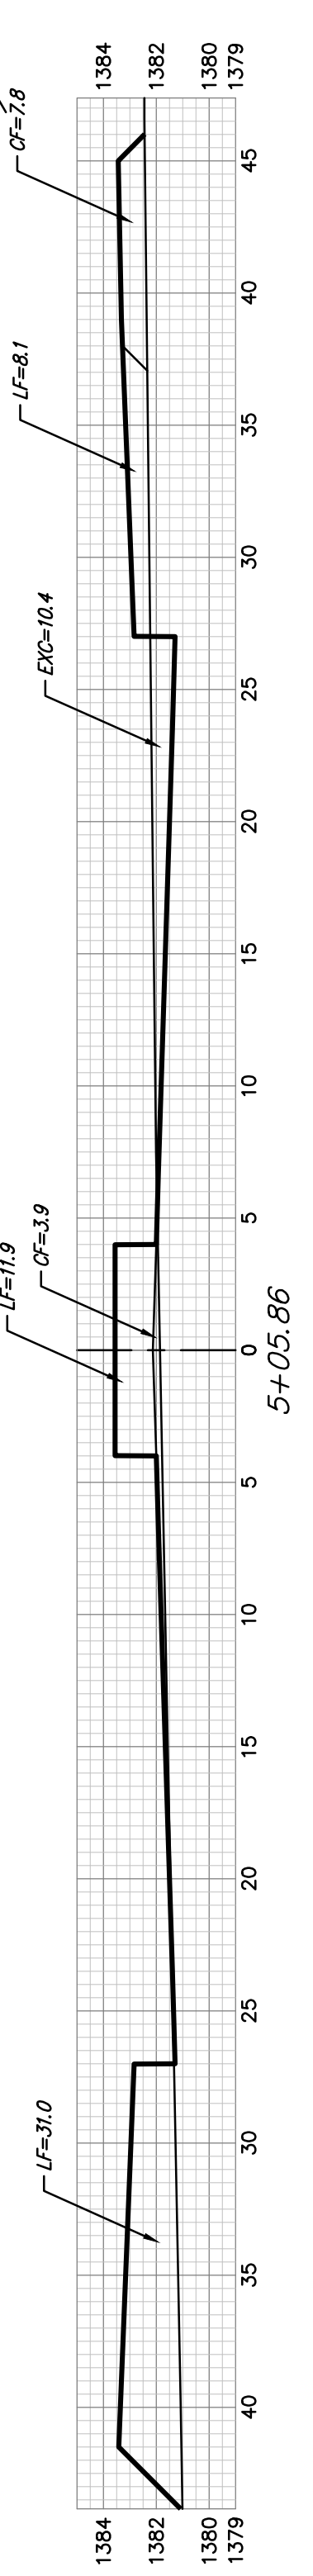


$EXC = 2.1$
 $LF = 9.1$
 $CF = 2.3$

$5.50'$

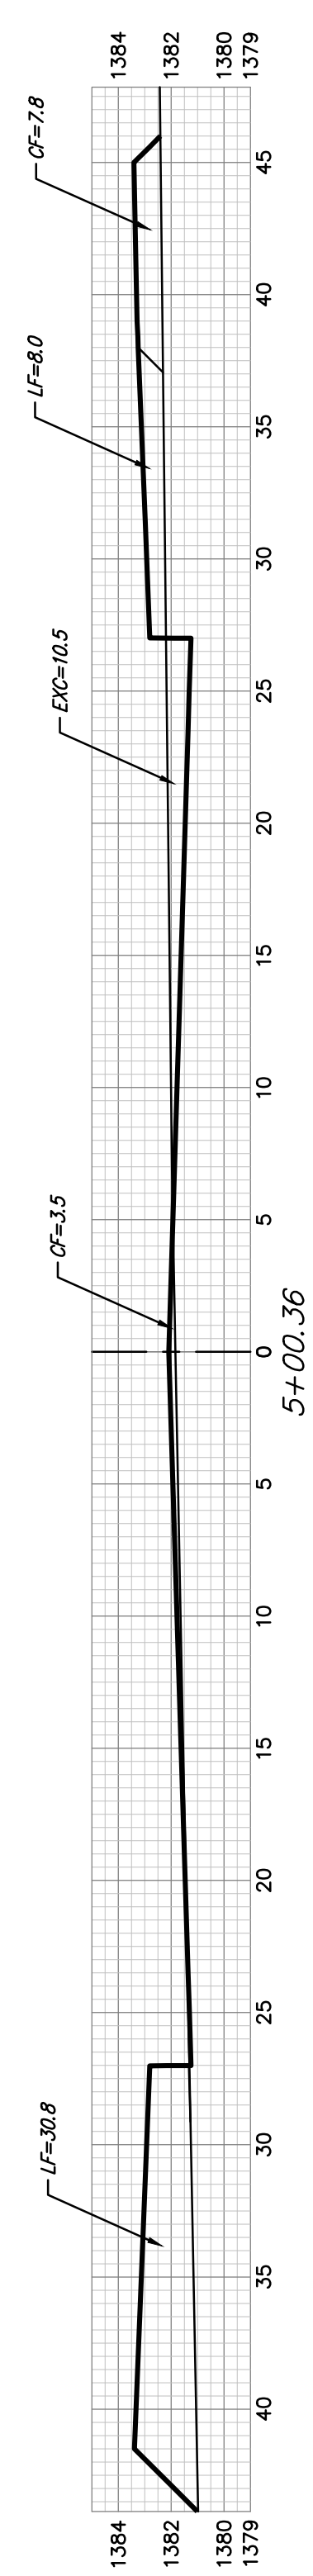


$EXC = 10.6$
 $LF = 52.7$
 $CF = 14.0$

$39.06'$

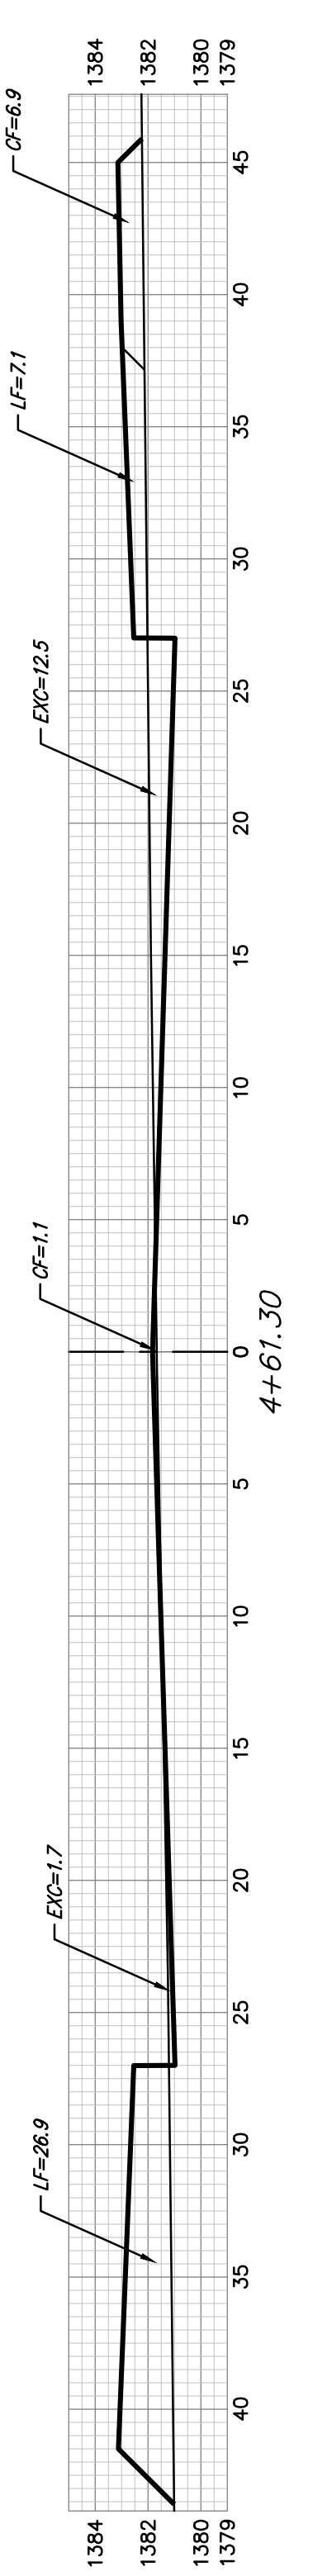


$EXC = 2.0$
 $LF = 8.1$
 $CF = 1.6$

$5.53'$

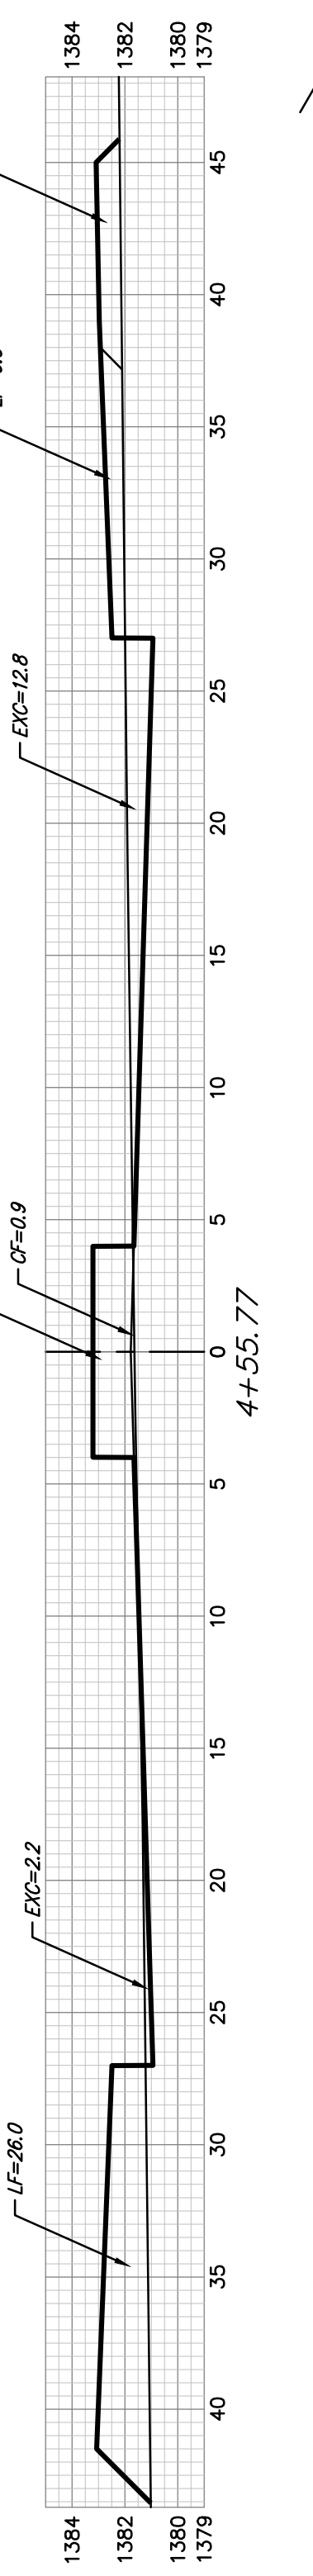


$EXC = 3.3$
 $LF = 9.5$
 $CF = 1.6$

$5.77'$

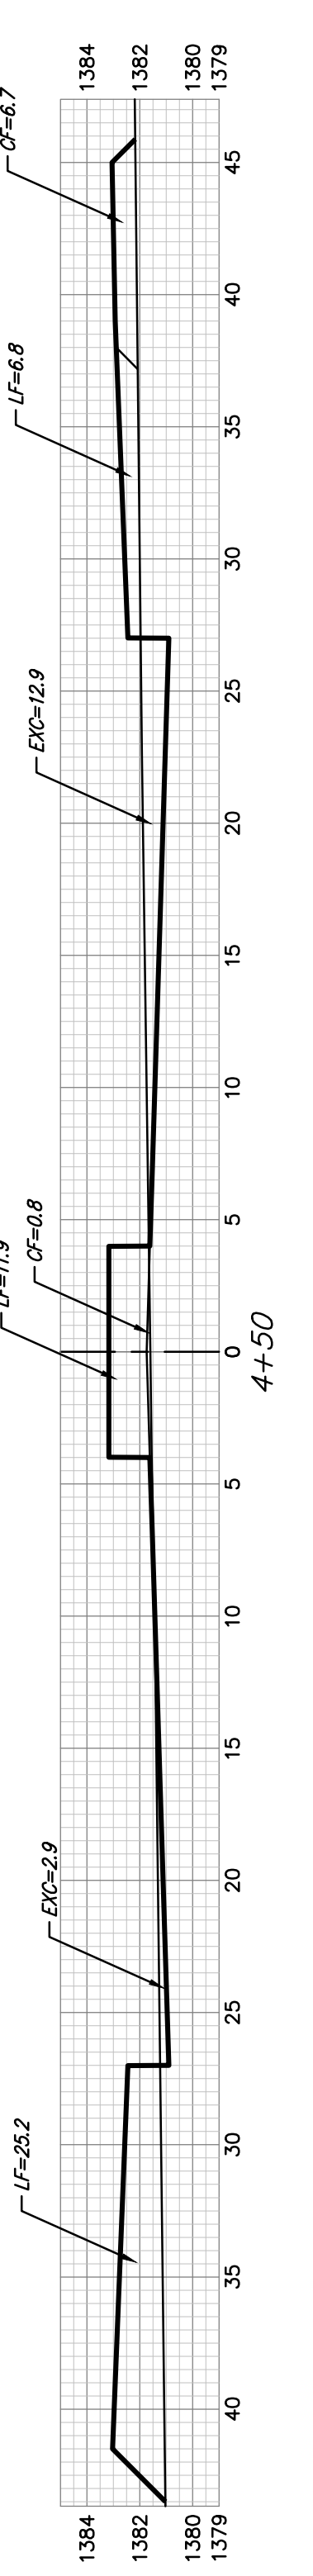


$EXC = 27.2$
 $LF = 81.2$
 $CF = 15.4$

$50'$

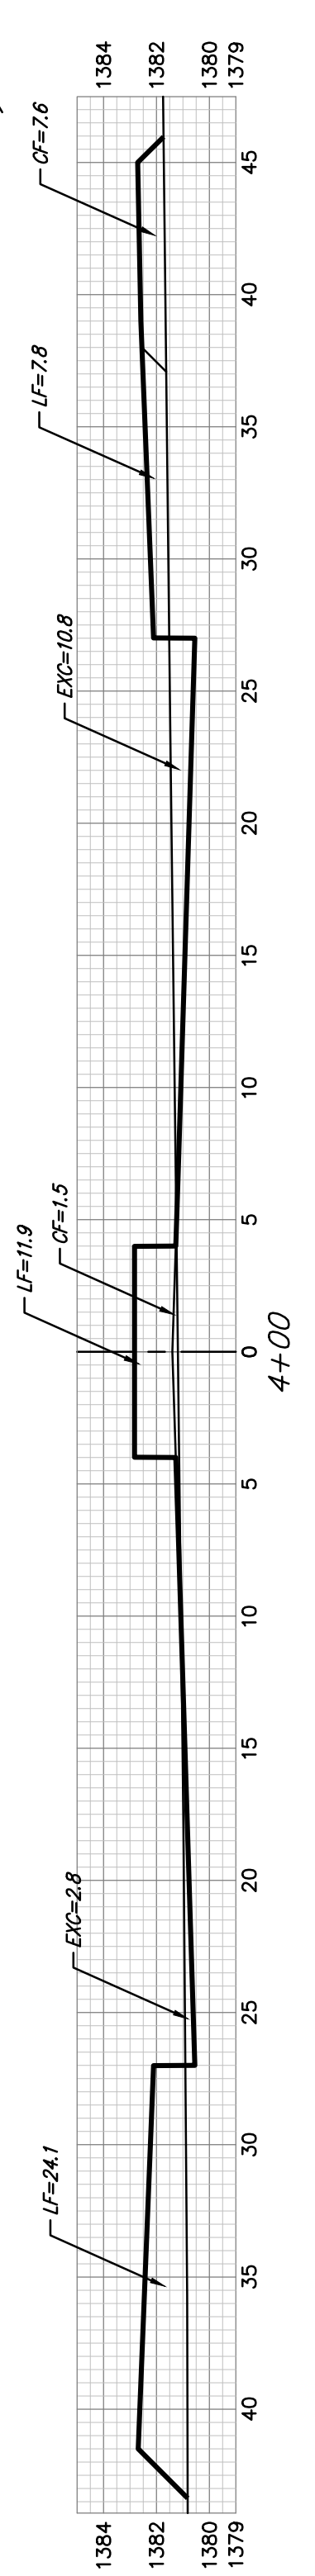

$EXC = 20.2$
 $LF = 83.7$
 $CF = 21.9$

$50'$

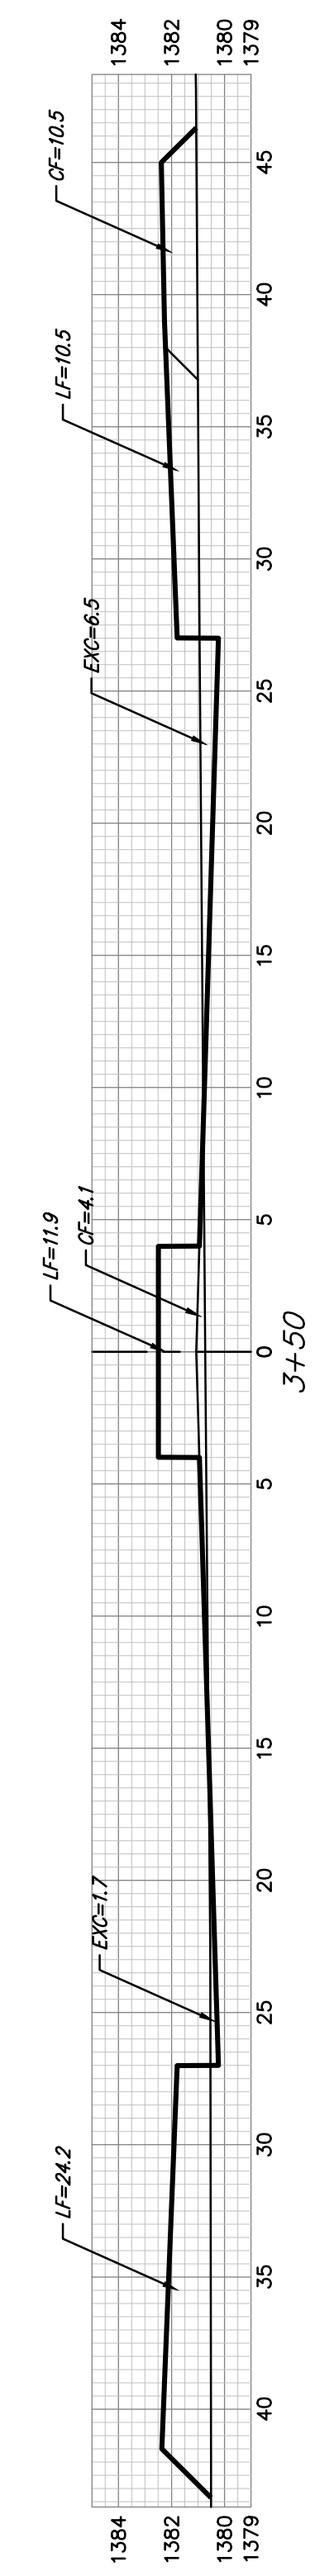

SHEET TOTAL: (Cubic Yards)
 EXCAVATION = 83.7
 LOOSE FILL = 321.6
 COMPACTED FILL = 76.3

