

$EXC = 25.5$   
 $LF = 4.0$   
 $CF = 0.0$

$EXC = 110.6$   
 $LF = 13.0$   
 $CF = 0.0$

$EXC = 107.9$   
 $LF = 17.1$   
 $CF = 0.0$

$EXC = 32.8$   
 $LF = 6.9$   
 $CF = 0.0$

$EXC = 87.5$   
 $LF = 14.2$   
 $CF = 0.0$












$EXC = 95.9$   
 $LF = 12.0$   
 $CF = 0.0$

$EXC = 36.5$   
 $LF = 4.8$   
 $CF = 0.0$

$EXC = 117.4$   
 $LF = 14.6$   
 $CF = 0.0$

$EXC = 103.0$   
 $LF = 11.7$   
 $CF = 0.0$

$EXC = 73.3$   
 $LF = 26.4$   
 $CF = 0.0$

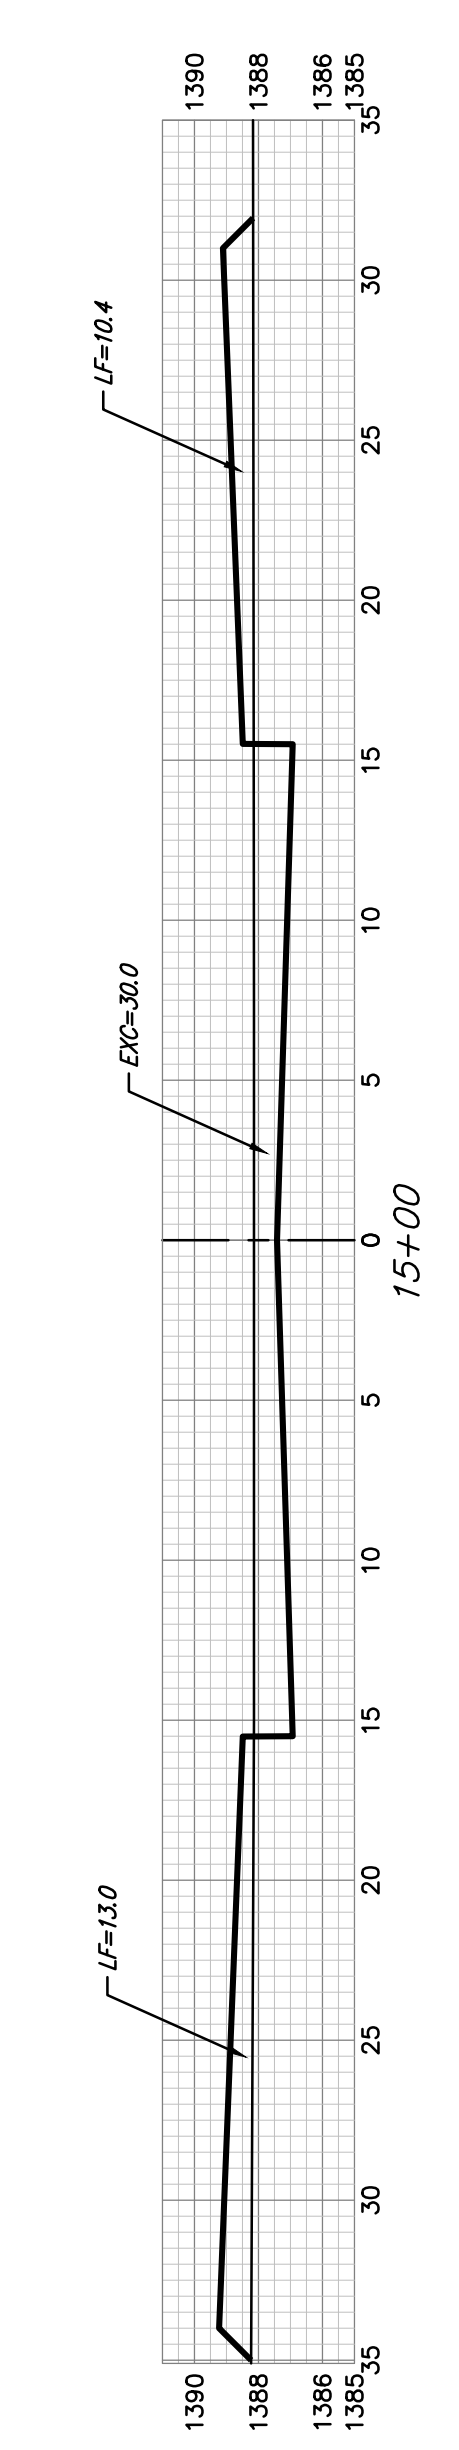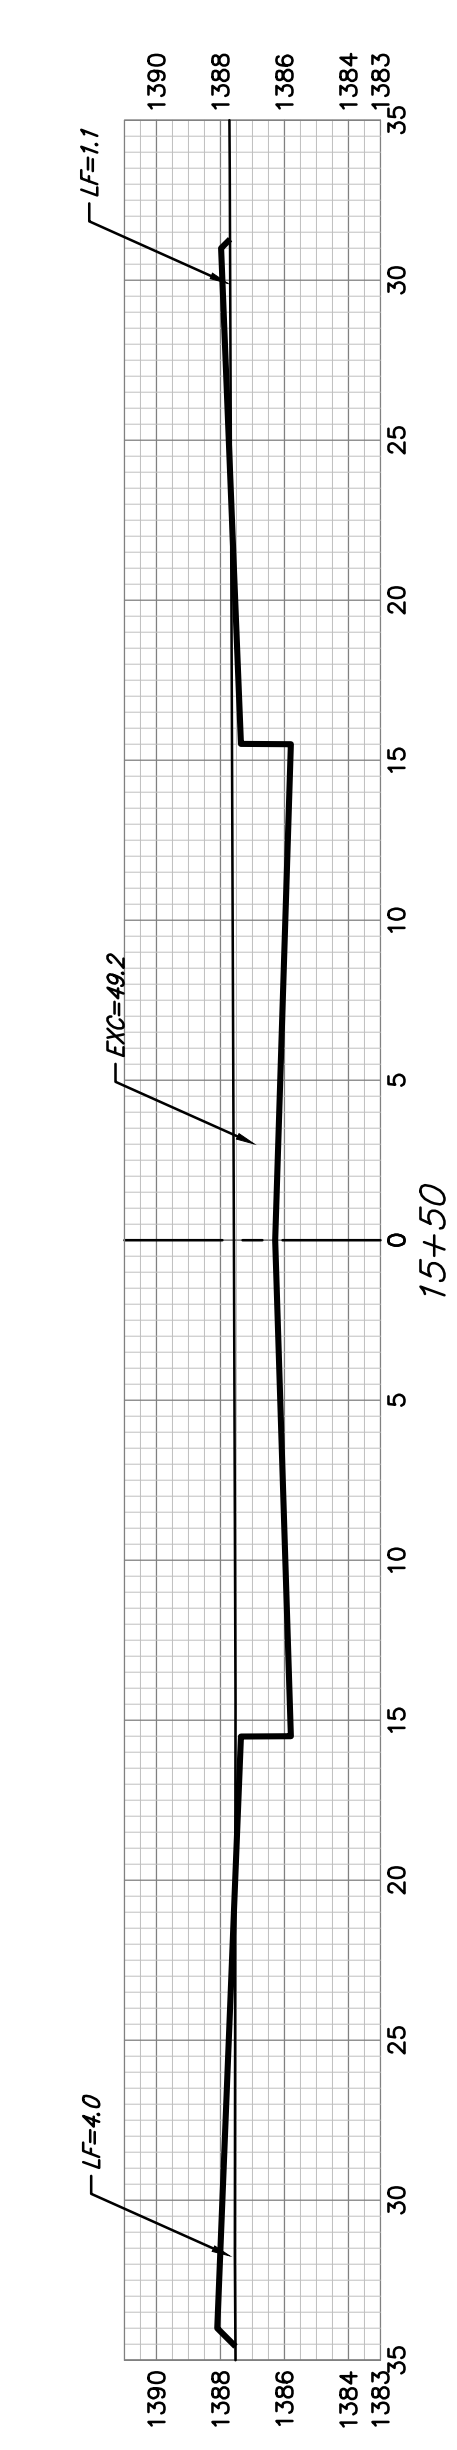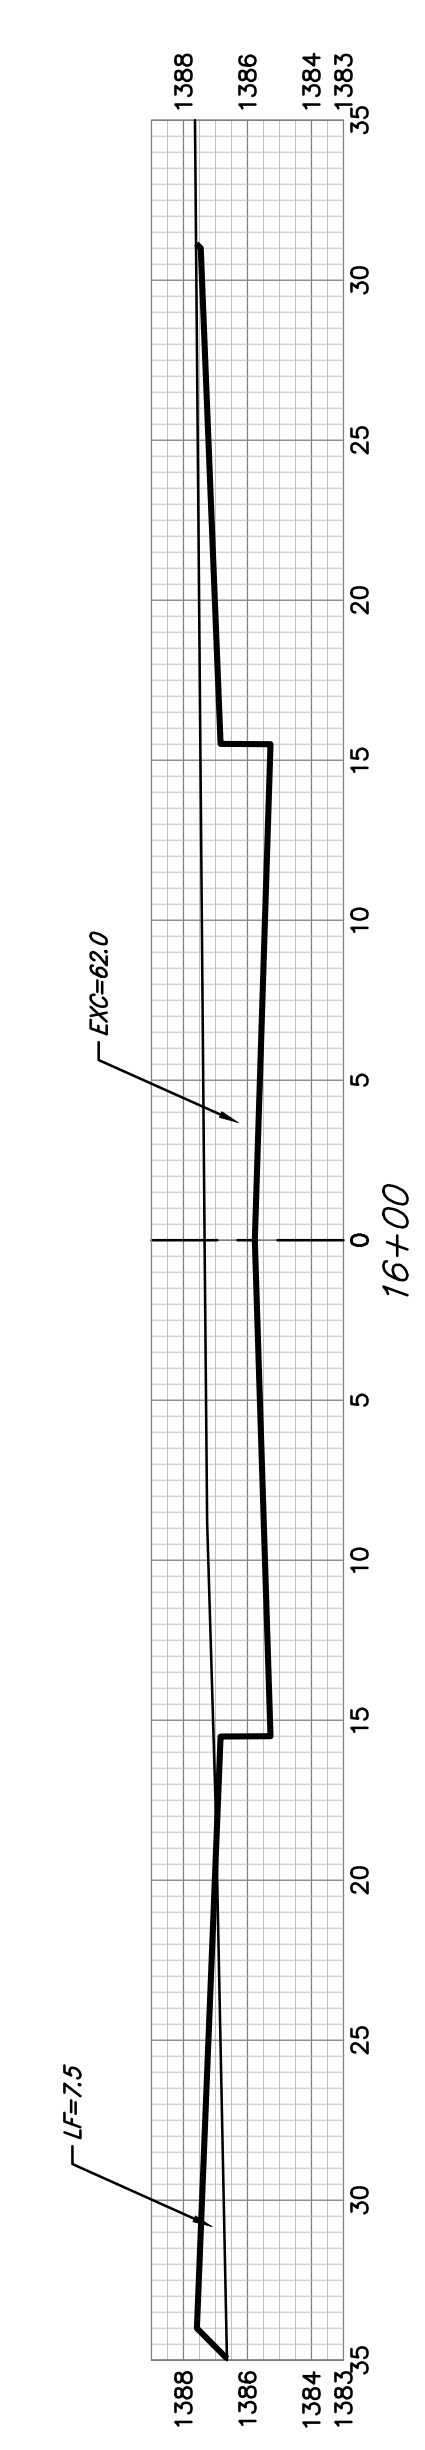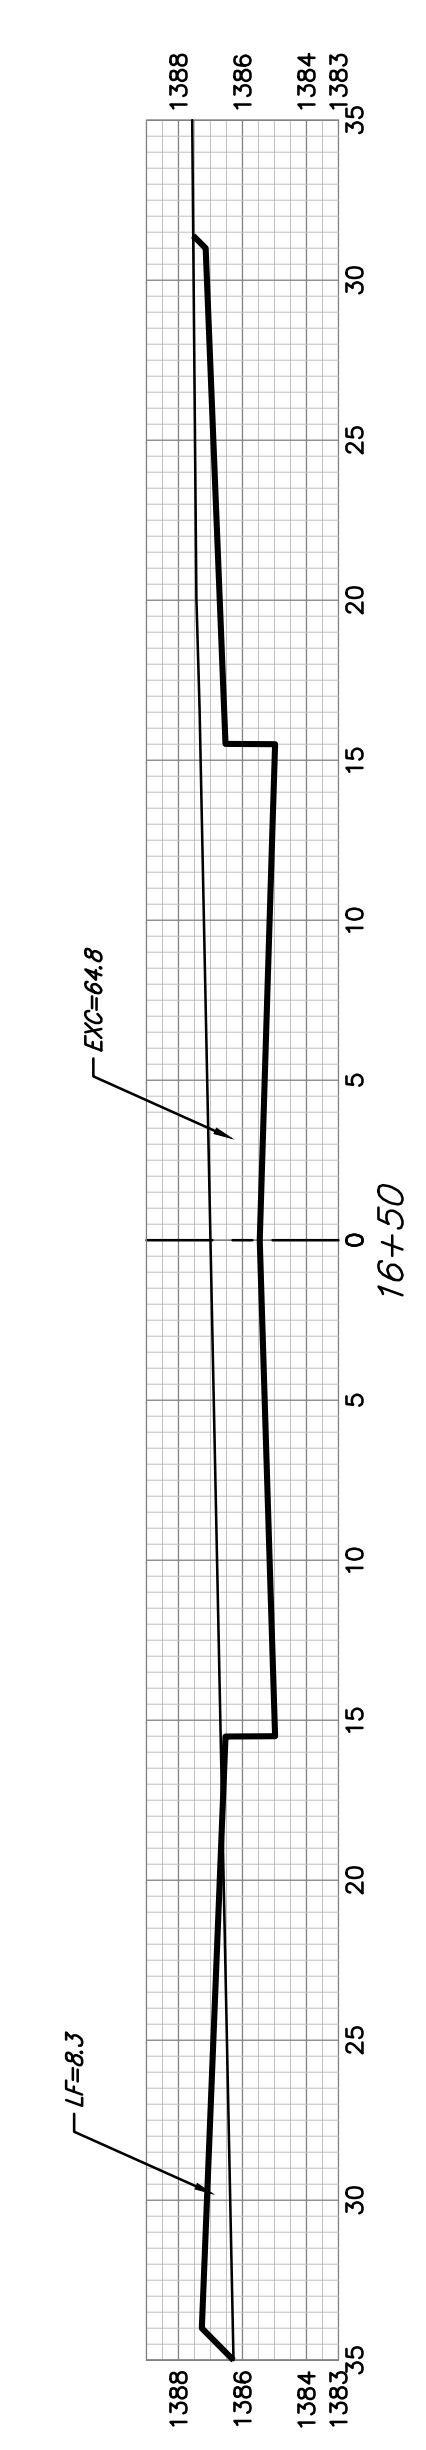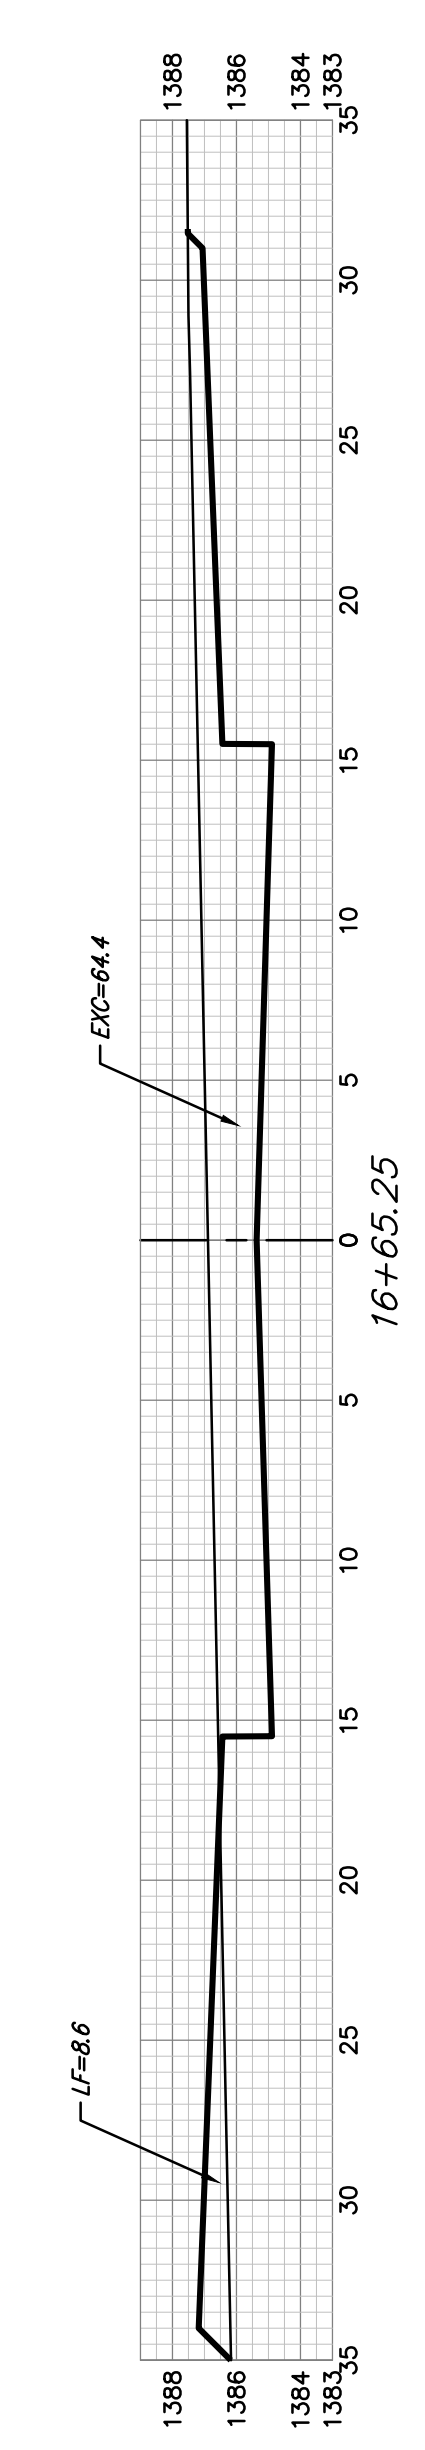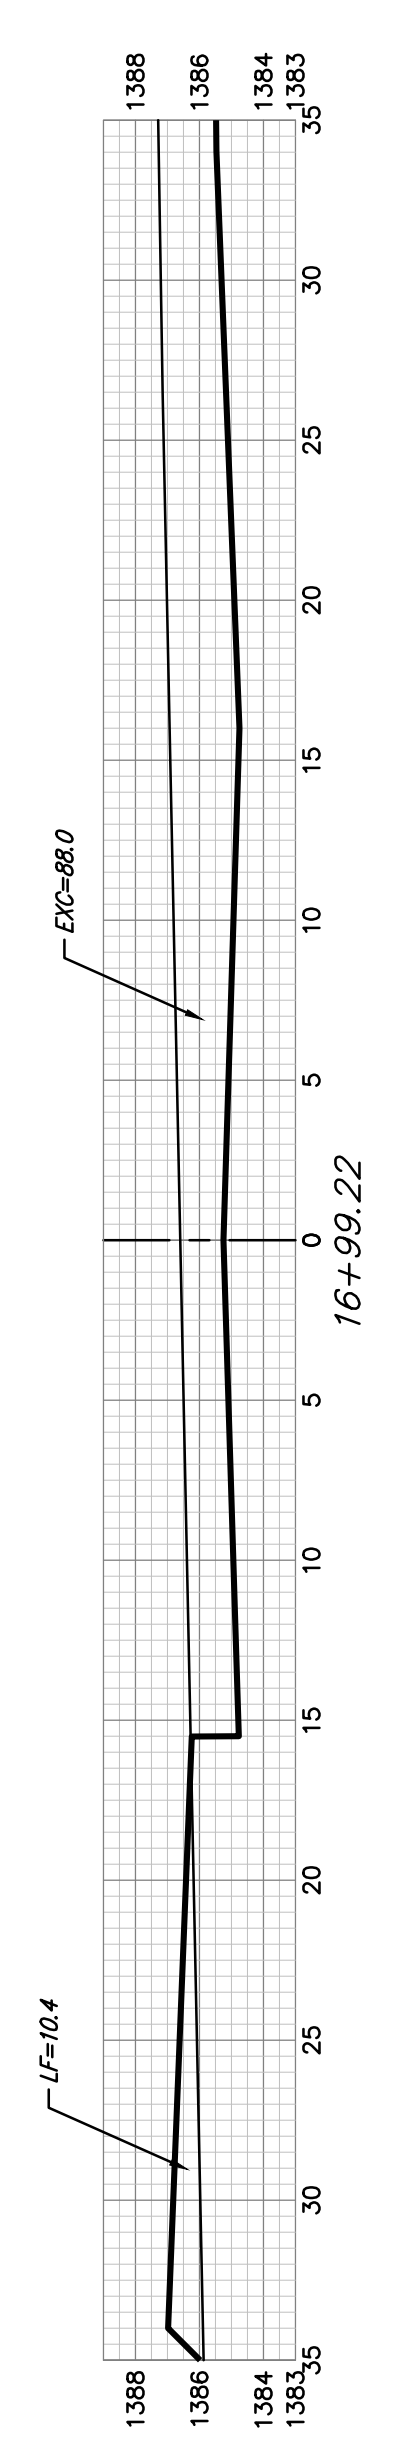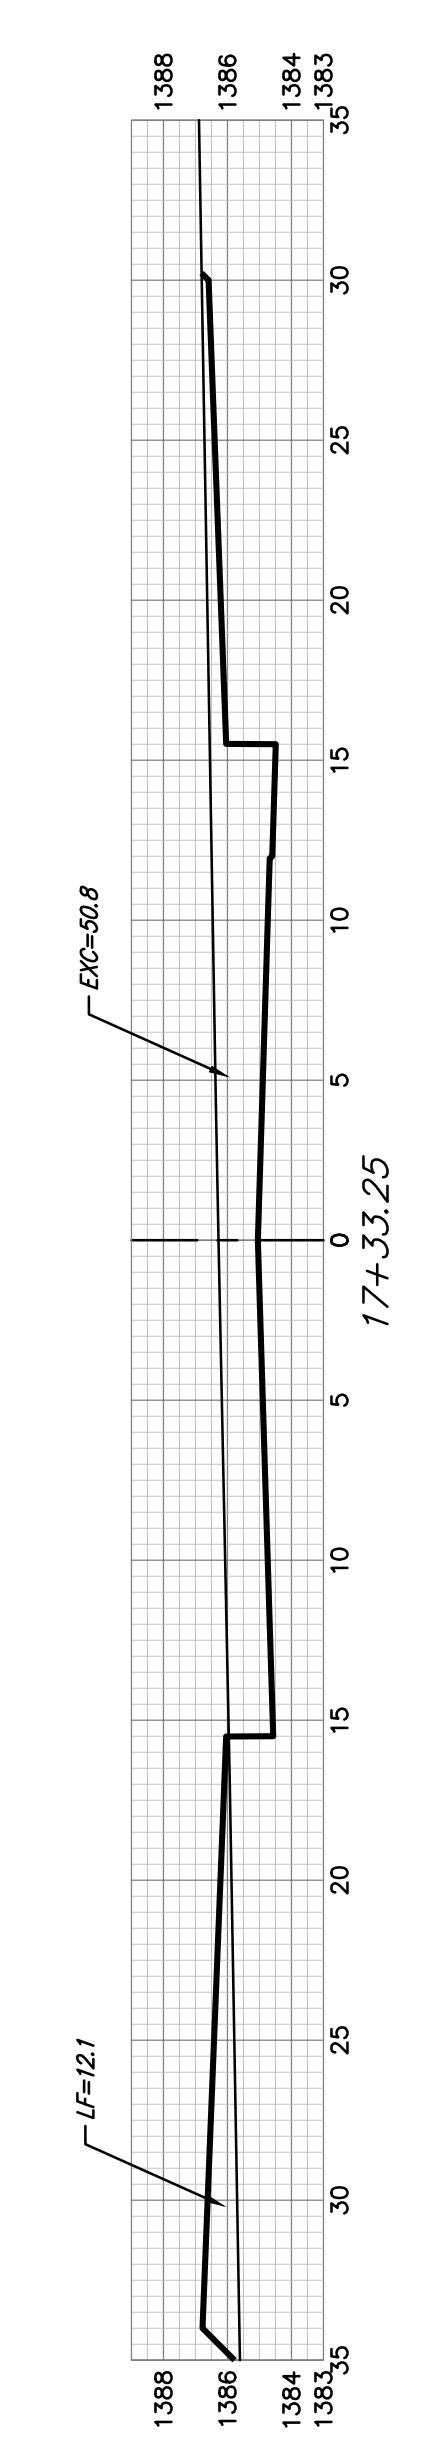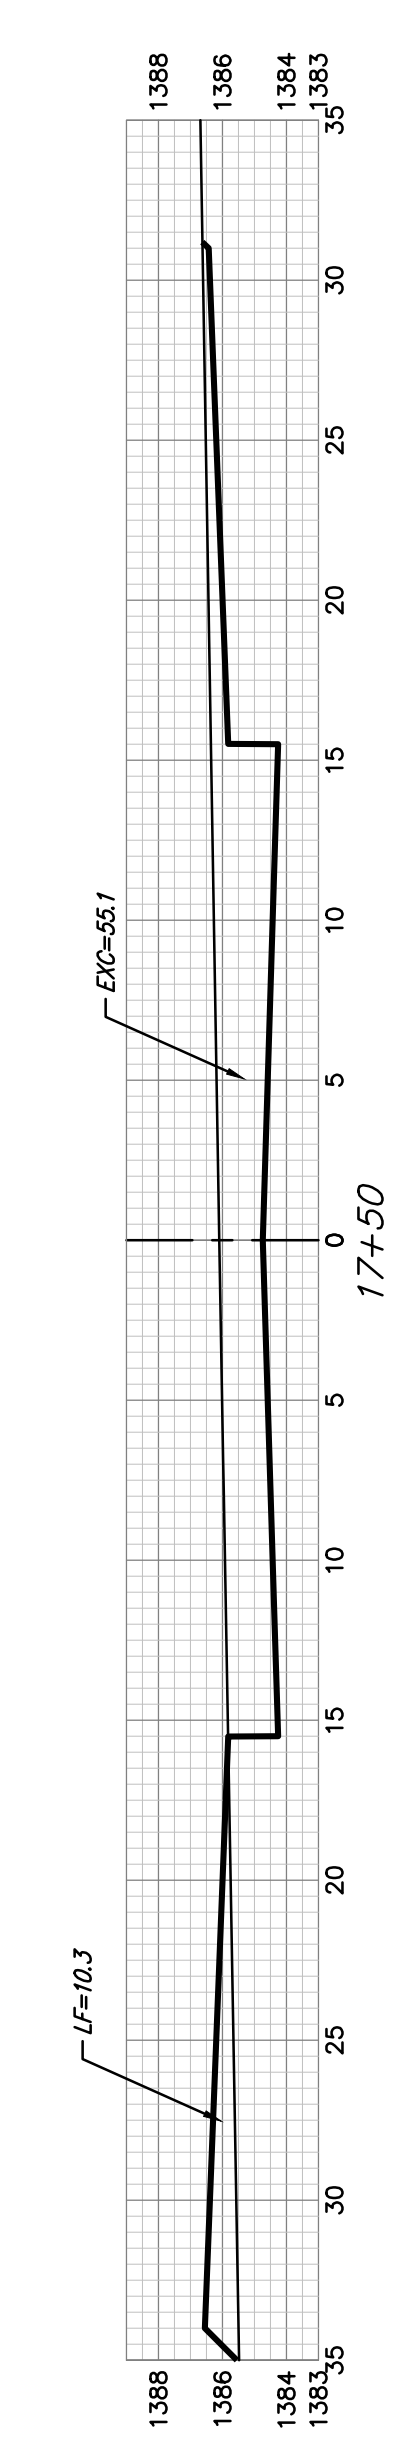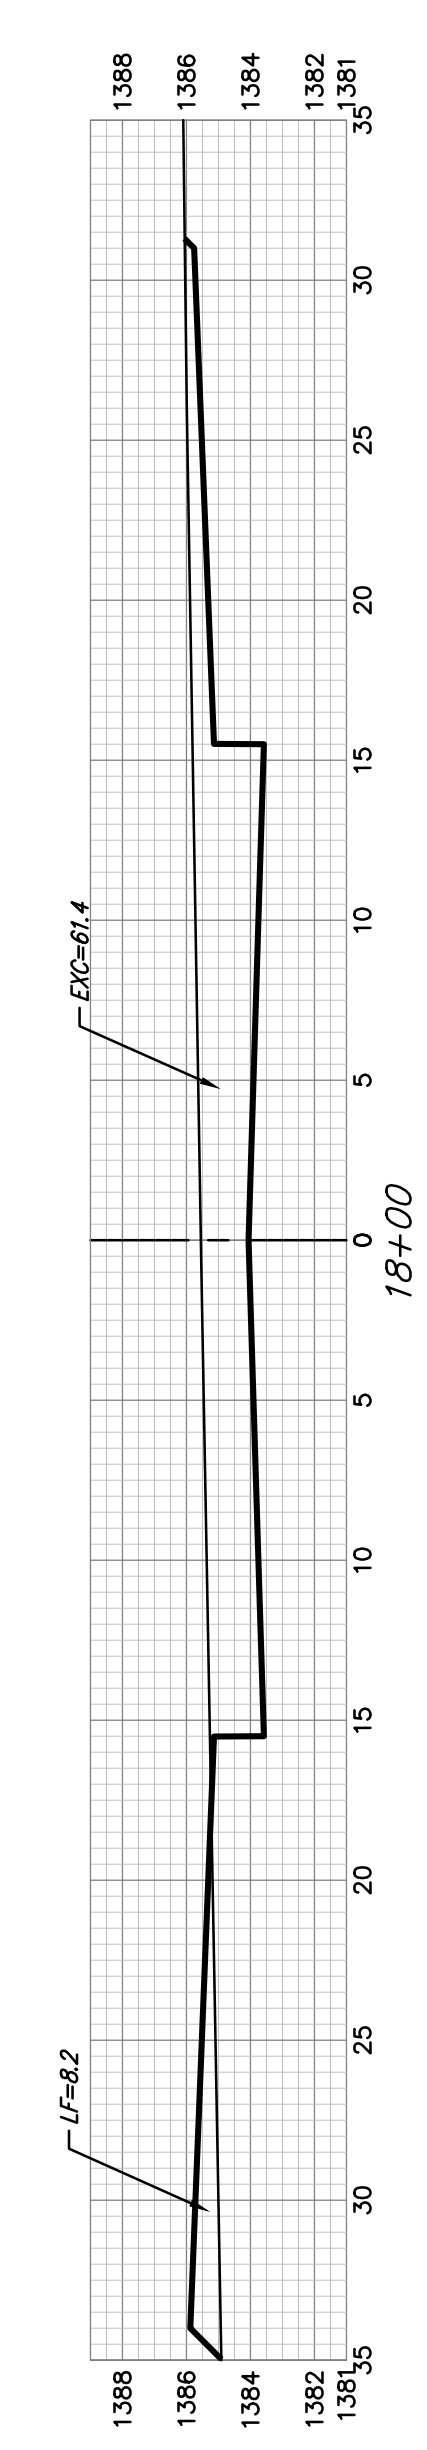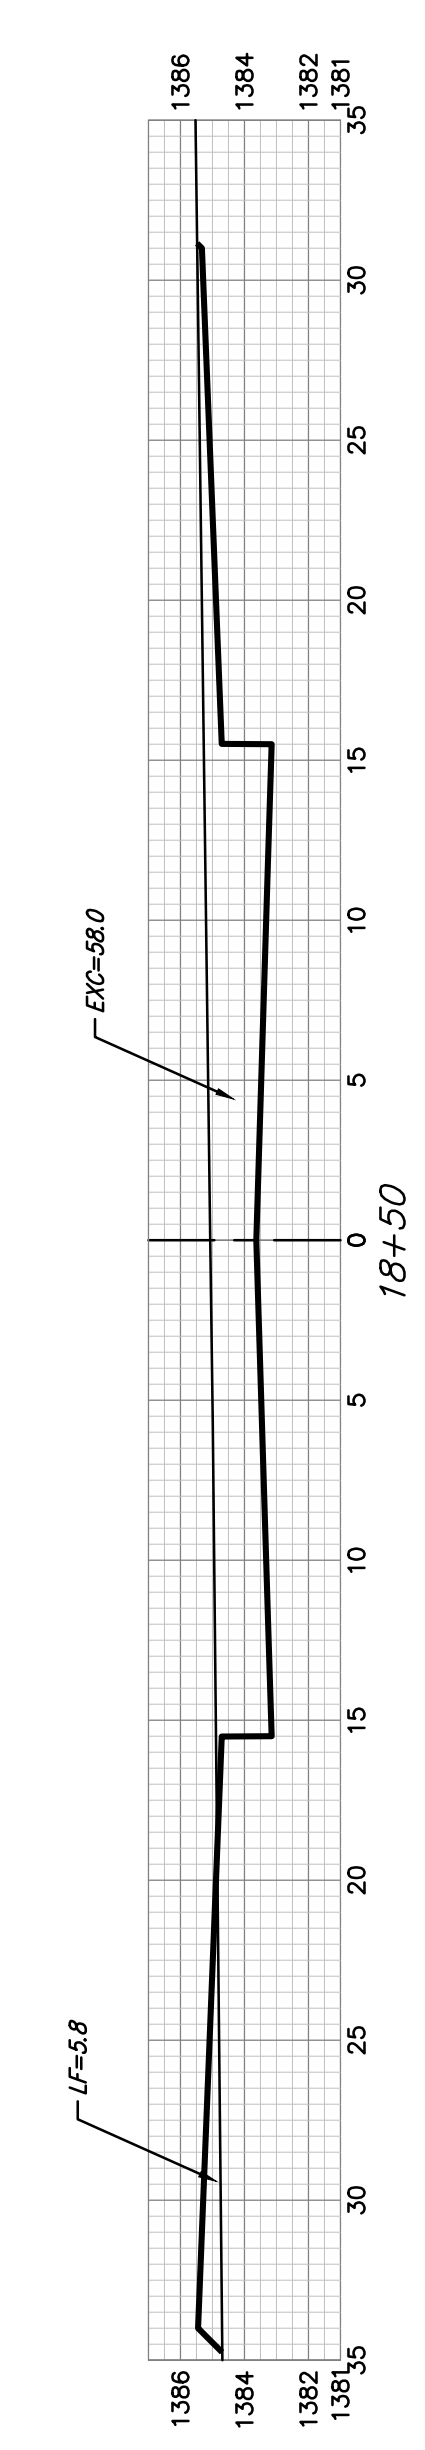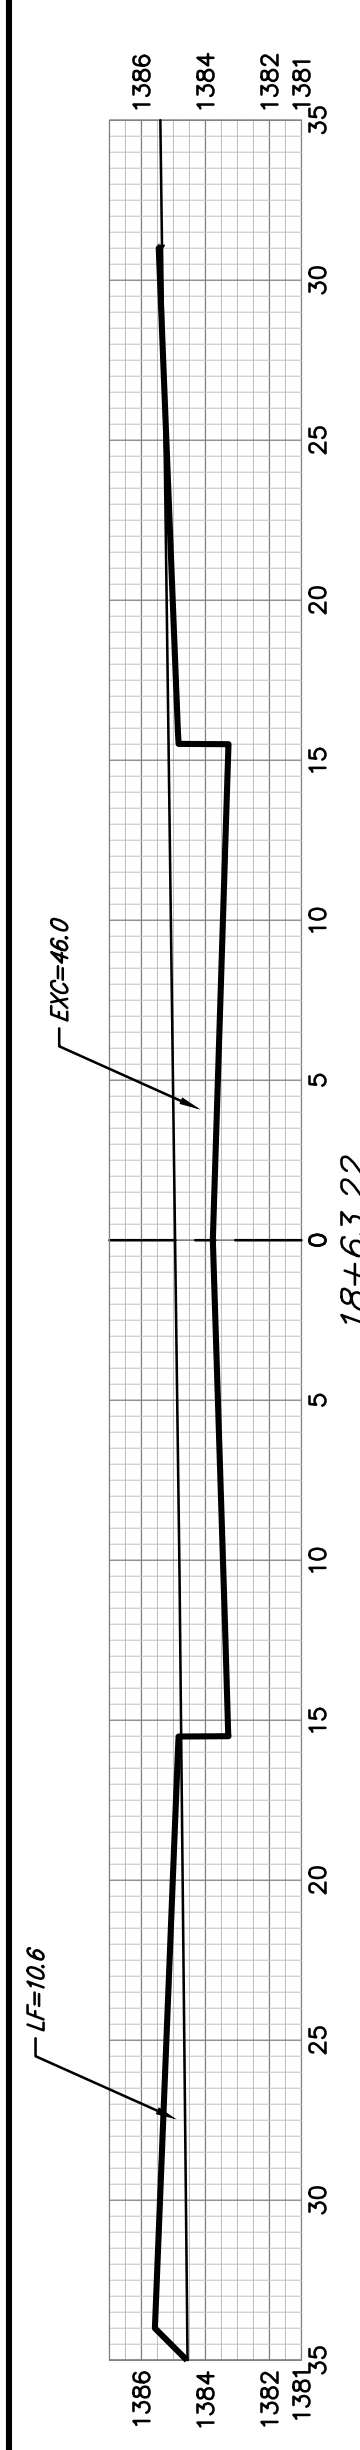

SUMMERFIELD

SHEET TOTAL: (Cubic Yards)  
 EXCAVATION = 790.3  
 LOOSE FILL = 124.6  
 COMPACTED FILL = 0.0

