


NOTE:
CONTRACTOR TO VERIFY
LOCATION AND ELEVATION OF
EXISTING WATER LINES AND
ALL OTHER UTILITIES PRIOR
TO CONSTRUCTION.



PLAN LINE 1
PROFILE LINE 1

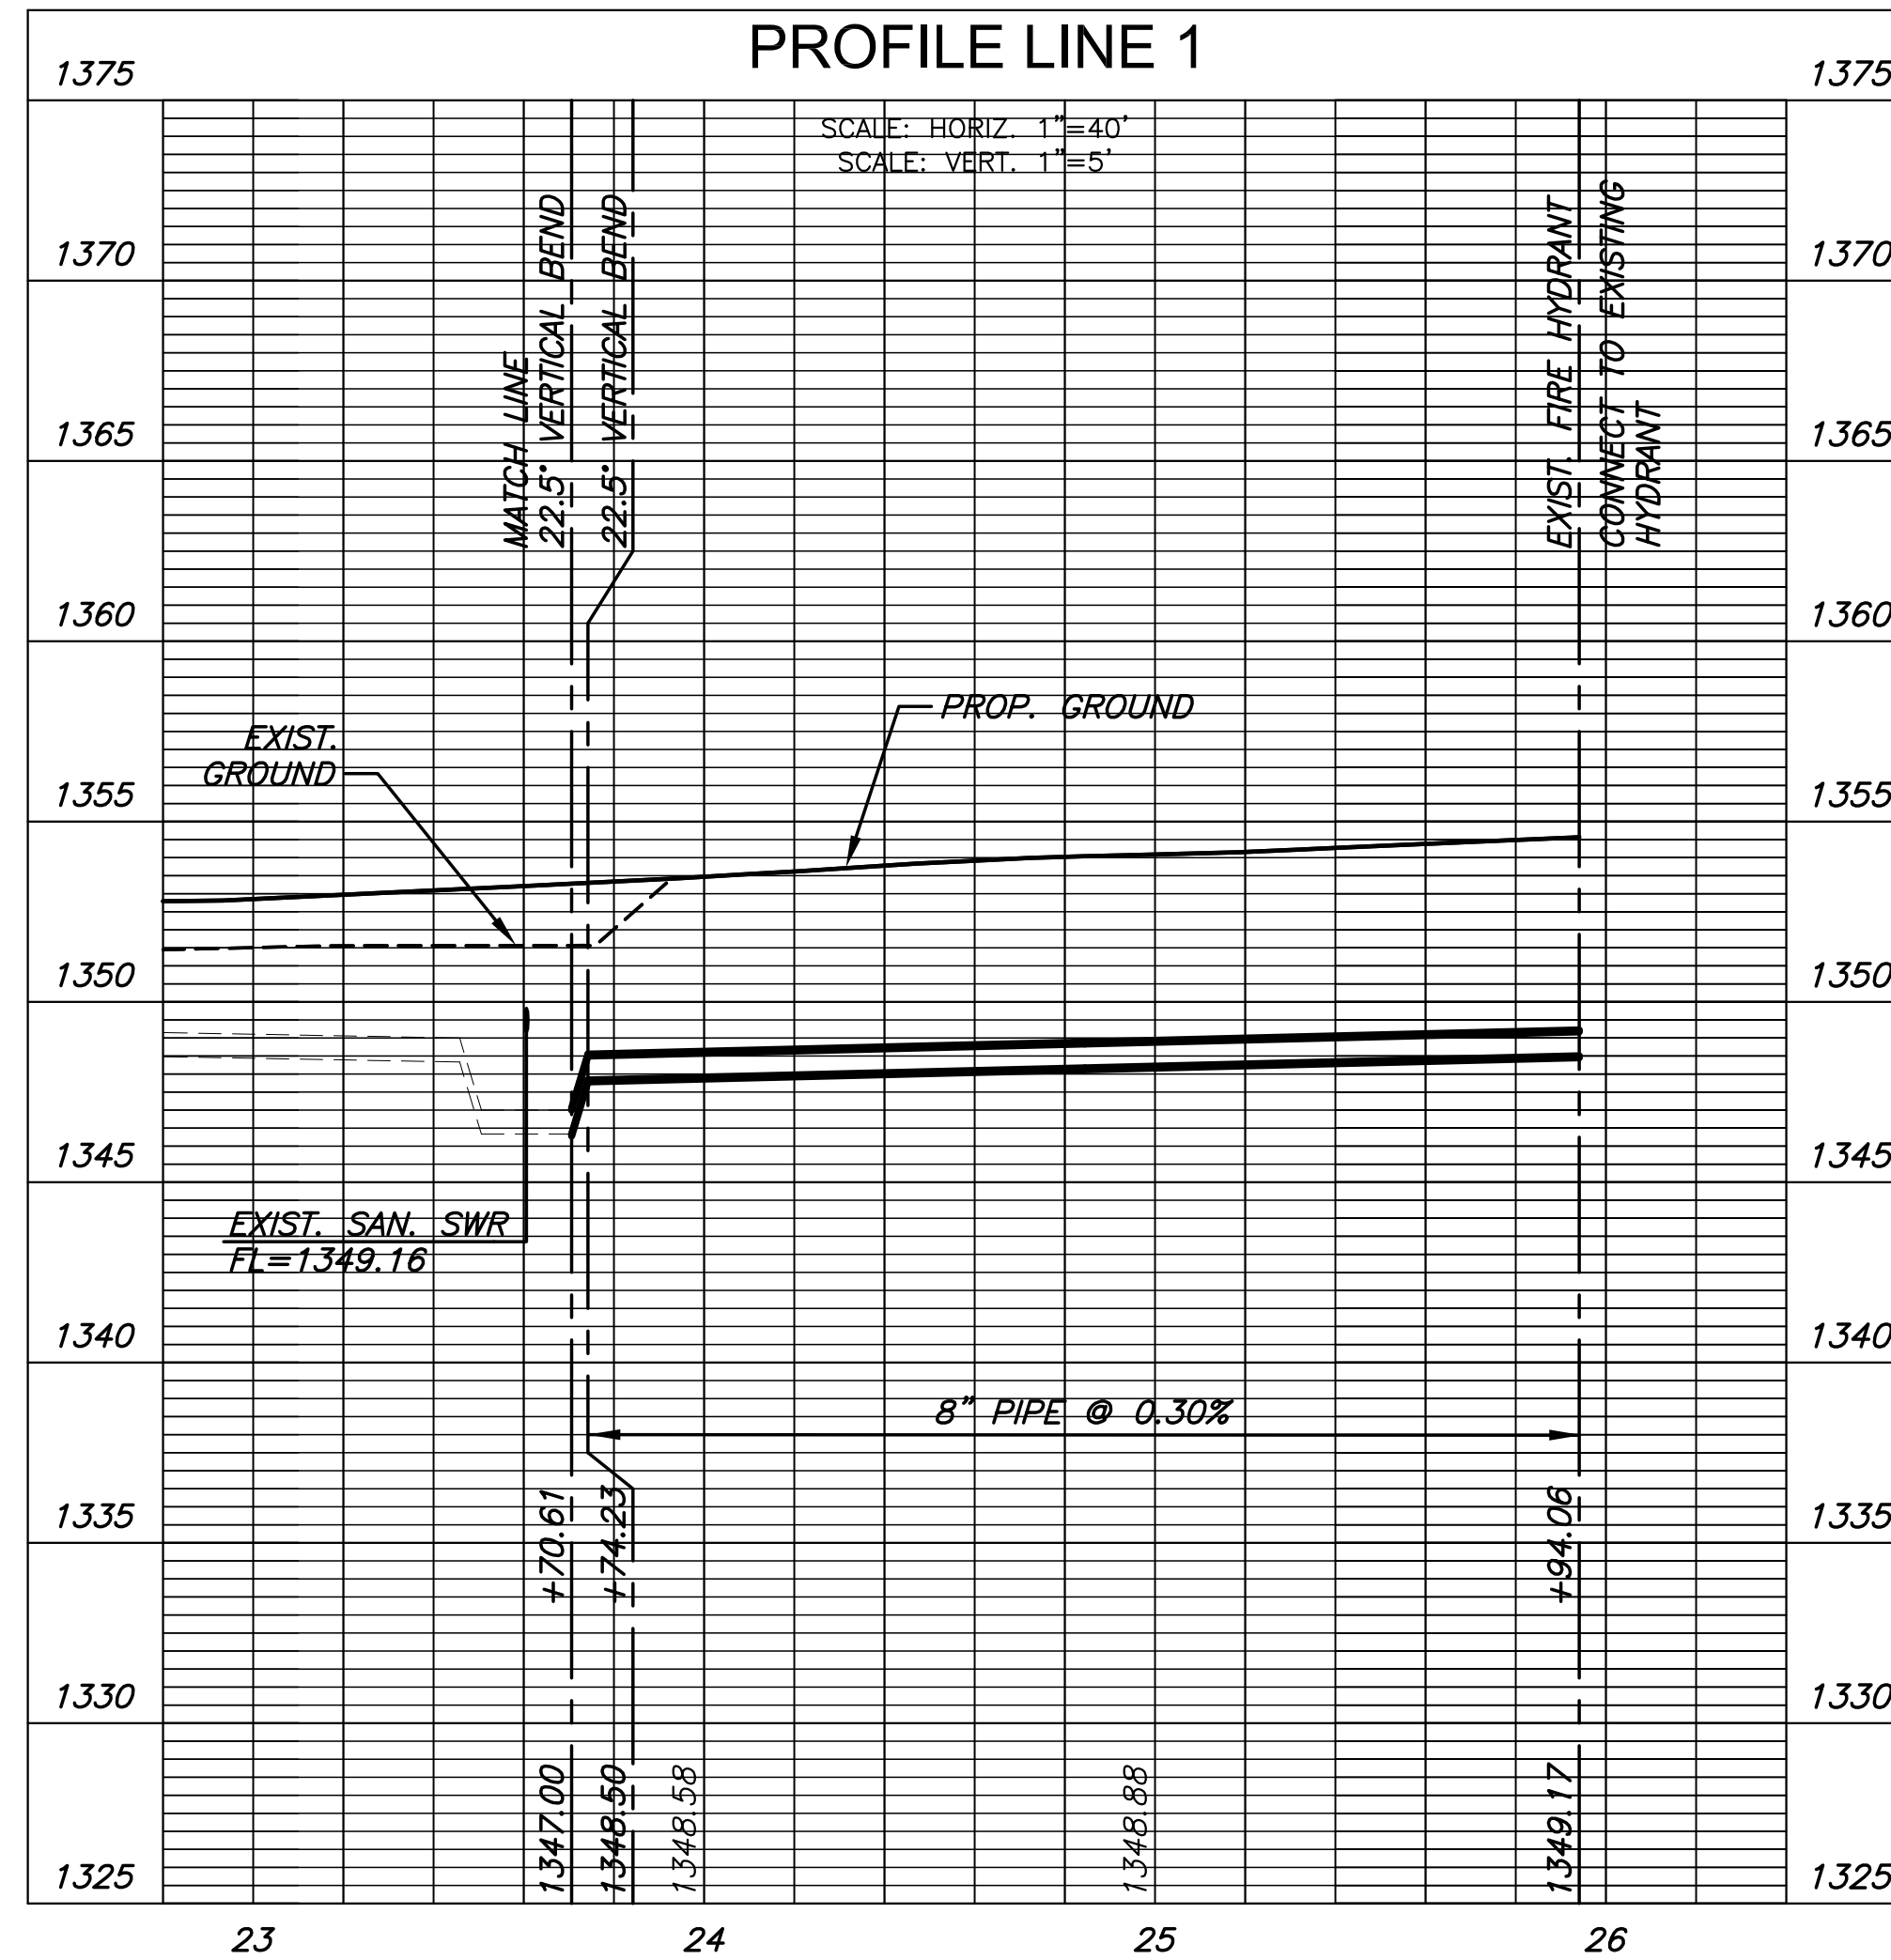

WATER DISTRIBUTION PLANS FOR
STONEBRIDGE COMMERCIAL ADDITION
TRACT C; TRACT D

©2015
MKEC Engineering
All Rights Reserved
www.mkec.com
These drawings and their contents, including, but not limited to, all concepts, designs, & ideas are the exclusive property of MKEC Engineering (MKEC), and may not be used or reproduced in any way without the express consent of MKEC.

LINE 1	
PROJECT NO.	448-90559
DATE	MARCH 2015
SCALE	AS SHOWN
DESIGNED	DRAWN
DFL	KKL
CHECKED	GJA
NO.	REVISION
SHEET NO.	
3 OF 10	

J:\PROJECTS\2015\15010009_C001_STONEBRIDGE COMM. 150009_CAD\SHOTS\05_CIVIL\WTR150009_C1.DWG