



WATER DISTRIBUTION PLANS FOR
FOX RIDGE PLAZA ADDITION
 WICHITA, KANSAS

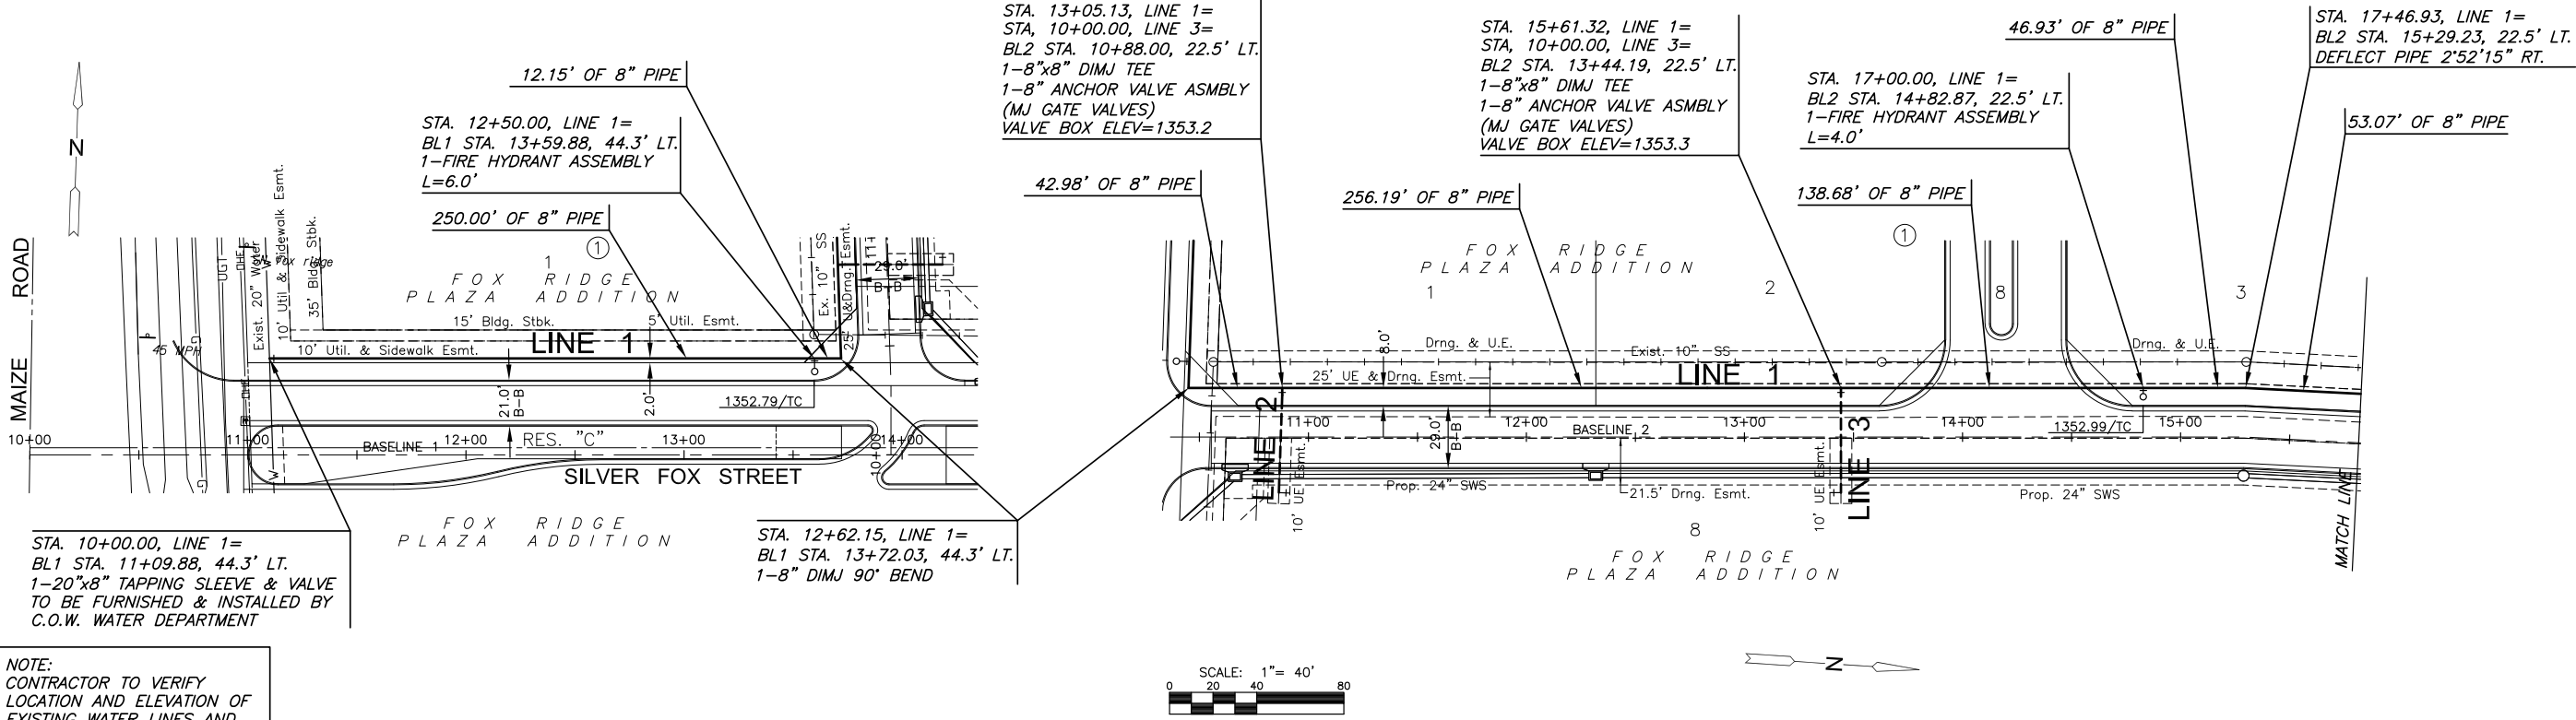

NOTE:
 CONTRACTOR TO VERIFY
 LOCATION AND ELEVATION OF
 EXISTING WATER LINES AND
 ALL OTHER UTILITIES PRIOR
 TO CONSTRUCTION.

PLAN LINE 1
 PROFILE LINE 1

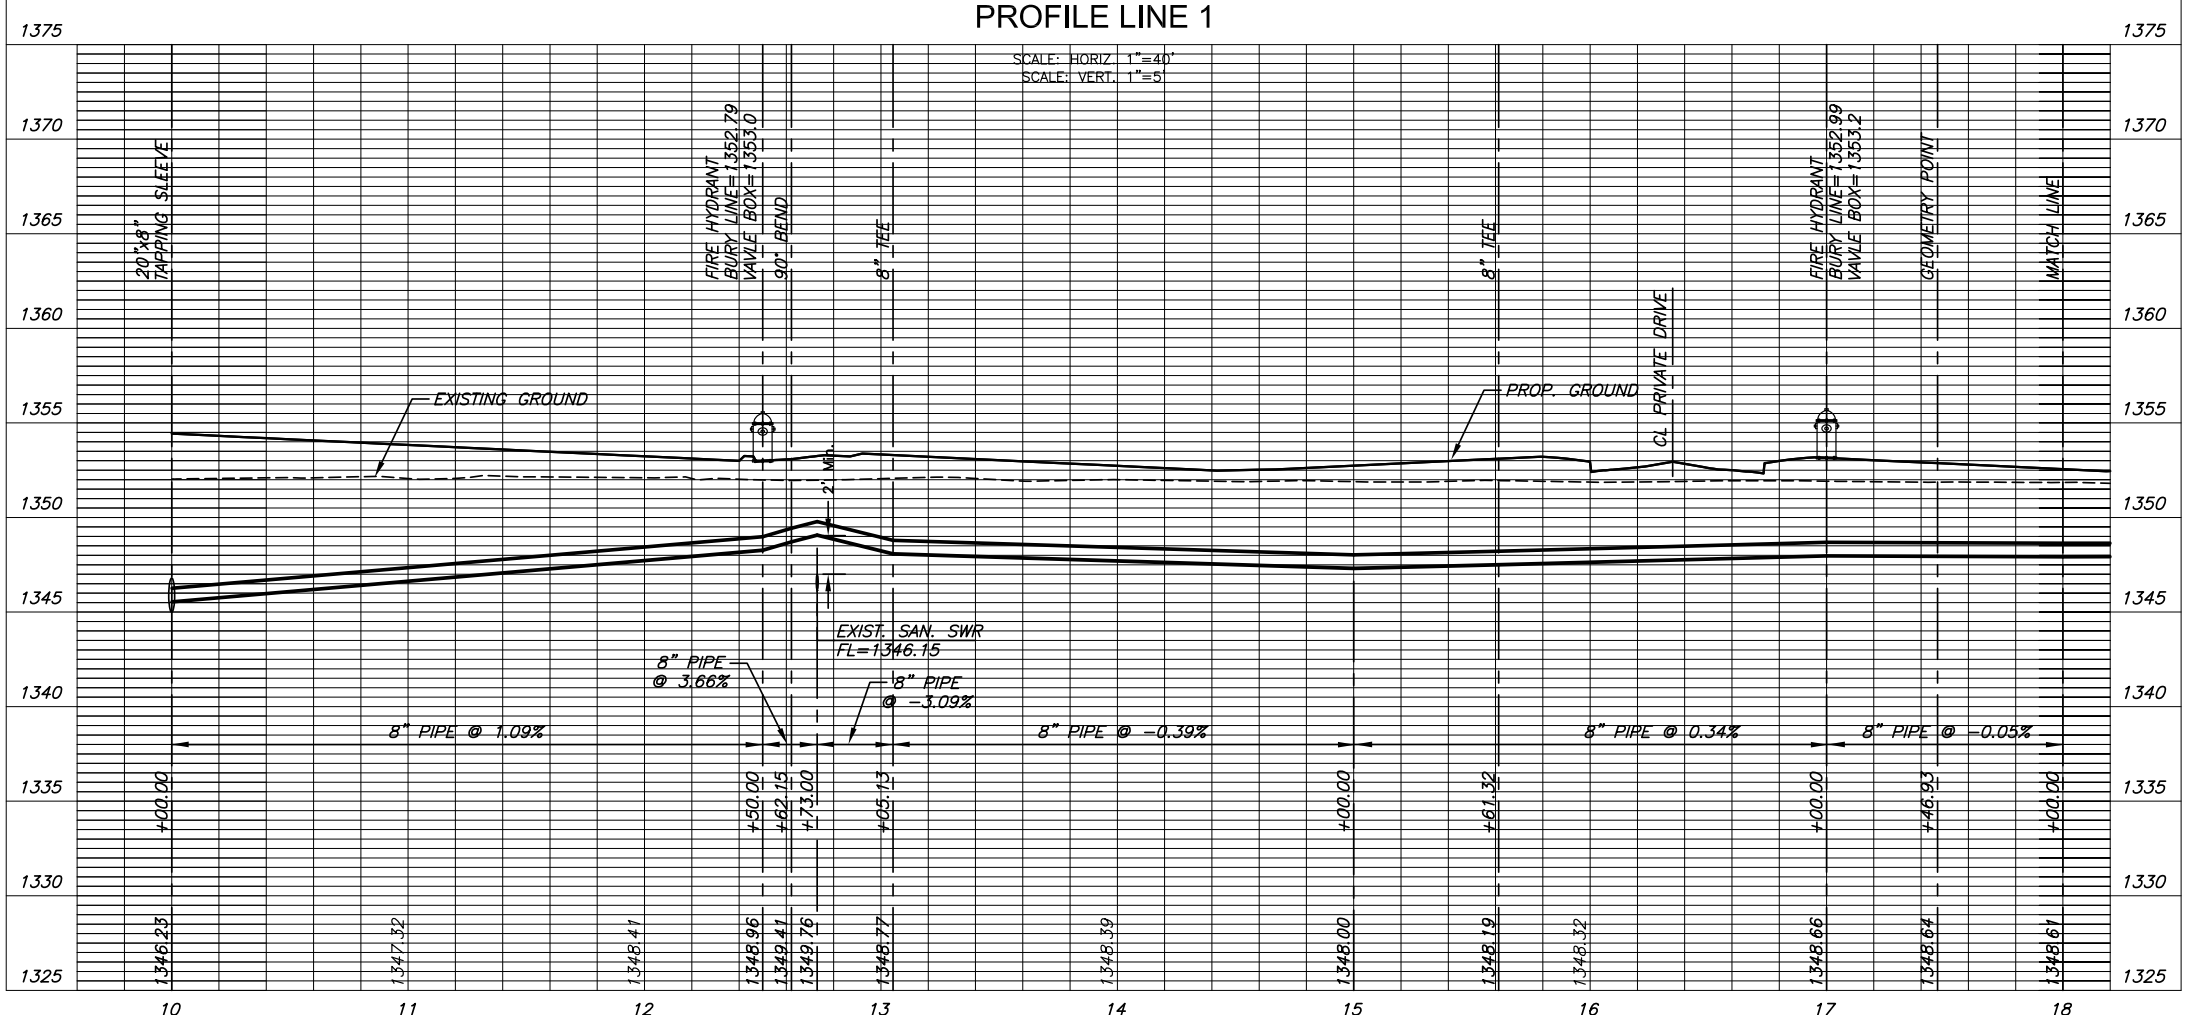

©2015
 MKEC Engineering
 All Rights Reserved
 www.mkec.com
 These drawings and their contents,
 including, but not limited to, all concepts,
 designs, & ideas are the exclusive
 property of MKEC Engineering (MKEC),
 and may not be used or reproduced in any
 way without the express consent of MKEC.

LINE 1		
PROJECT NO.	448-90631	
DATE	MARCH 2015	
SCALE	AS SHOWN	
DESIGNED	DRAWN	CHECKED
DFL	KKL	GJA
NO.	REVISION	DATE
SHEET NO.		
3 OF 12		

J:\PROJECTS\2011\10\0577 PREMIER FOX RIDGE PLAZA\5-CML\CAD\WTR\1157_C1.DWG