




WATER DISTRIBUTION PLANS FOR
FOX RIDGE PLAZA ADDITION
 WICHITA, KANSAS

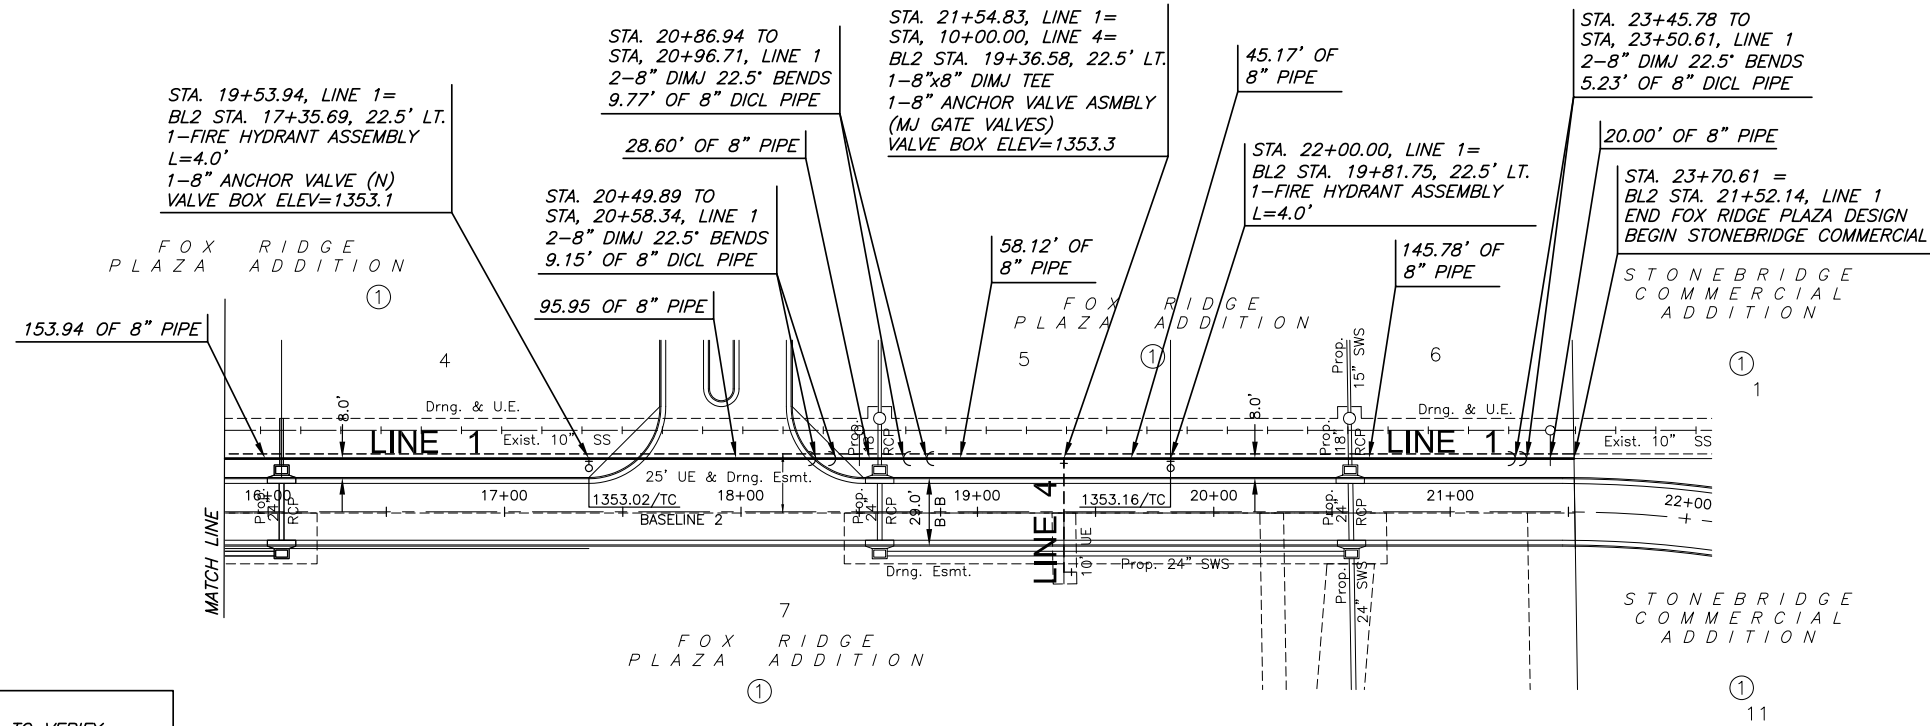

NOTE:
 CONTRACTOR TO VERIFY
 LOCATION AND ELEVATION OF
 EXISTING WATER LINES AND
 ALL OTHER UTILITIES PRIOR
 TO CONSTRUCTION.

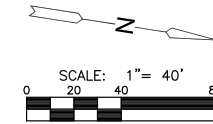

PLAN LINE 1
 PROFILE LINE 1

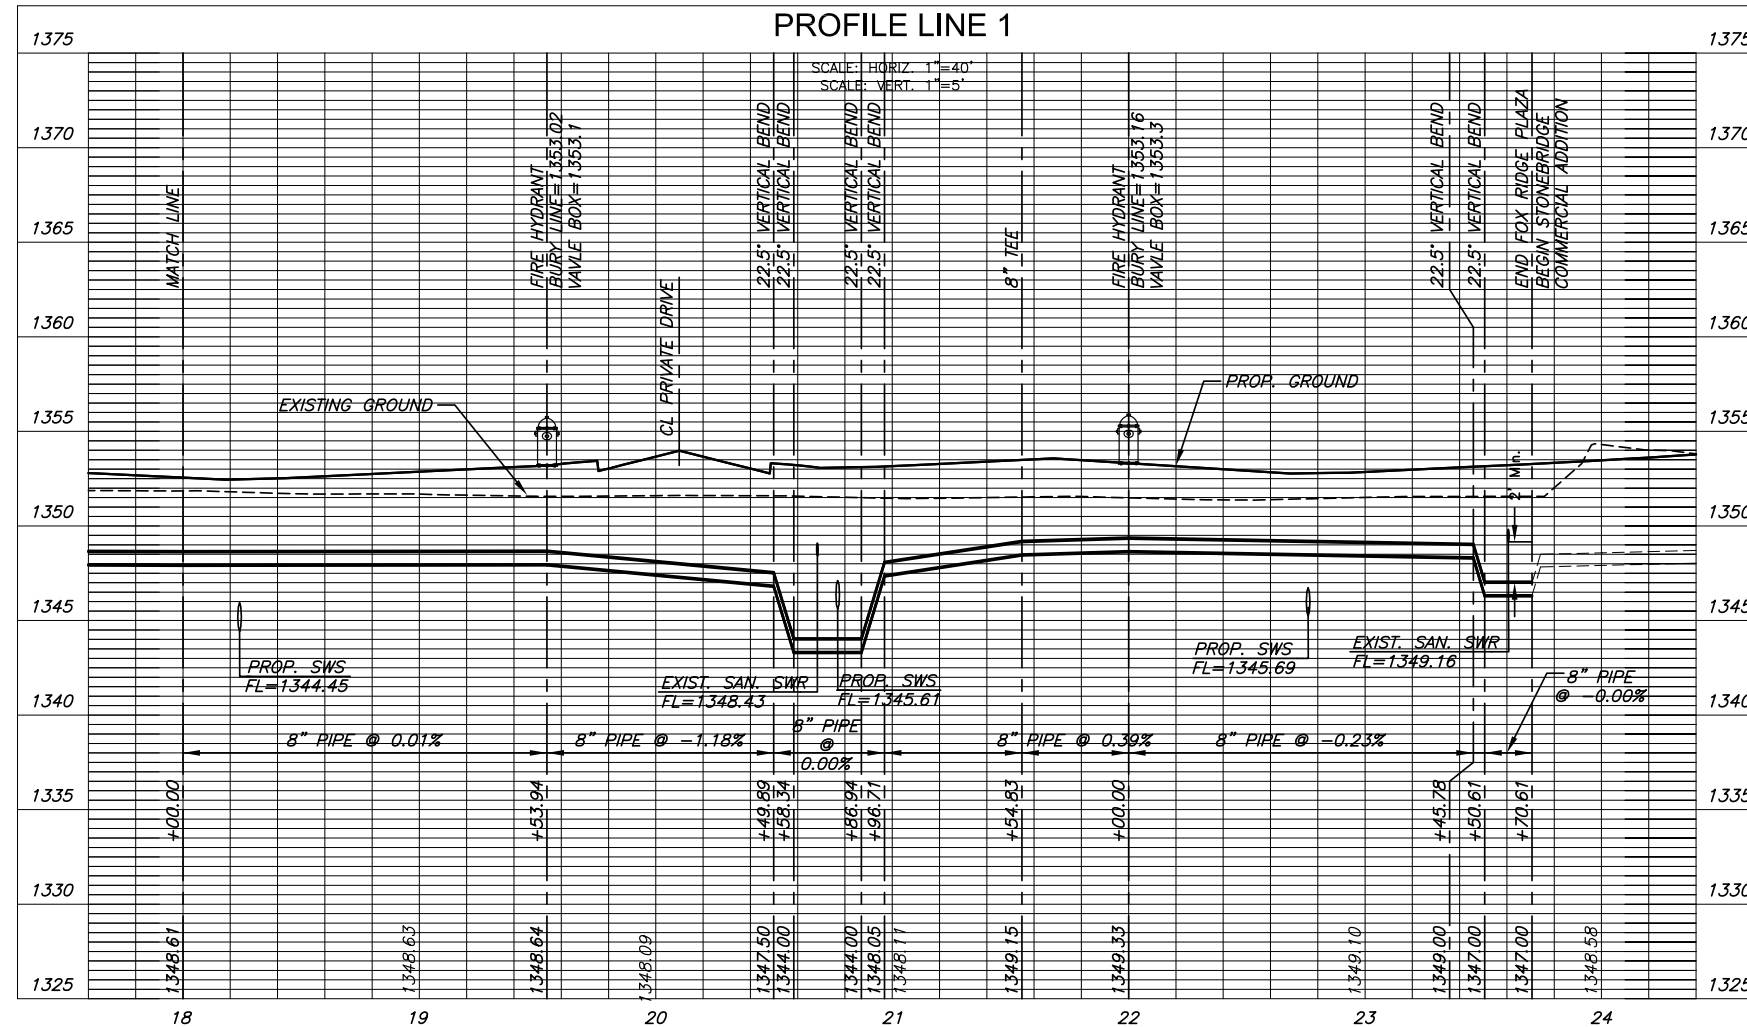

©2015
 MKEC Engineering
 All Rights Reserved
 www.mkec.com
 These drawings and their contents, including, but not limited to, all concepts, designs, & ideas are the exclusive property of MKEC Engineering (MKEC), and may not be used or reproduced in any way without the express consent of MKEC.

LINE 1		
PROJECT NO.	448-90631	
DATE	MARCH 2015	
SCALE	AS SHOWN	
DESIGNED	DRAWN	CHECKED
DFL	KKL	GJA
NO.	REVISION	DATE
SHEET NO.		
4 OF 12		

J:\PROJECTS\2011\11010577 PREMIER FOX RIDGE PLAZA\5-CML\CAD\WTR1157_C2.DWG