
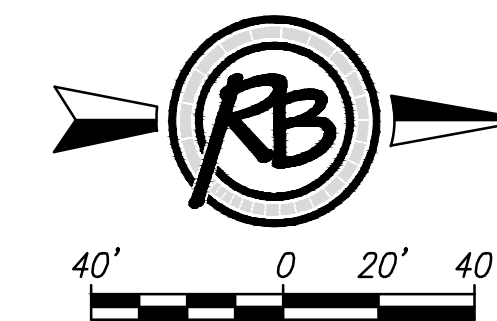
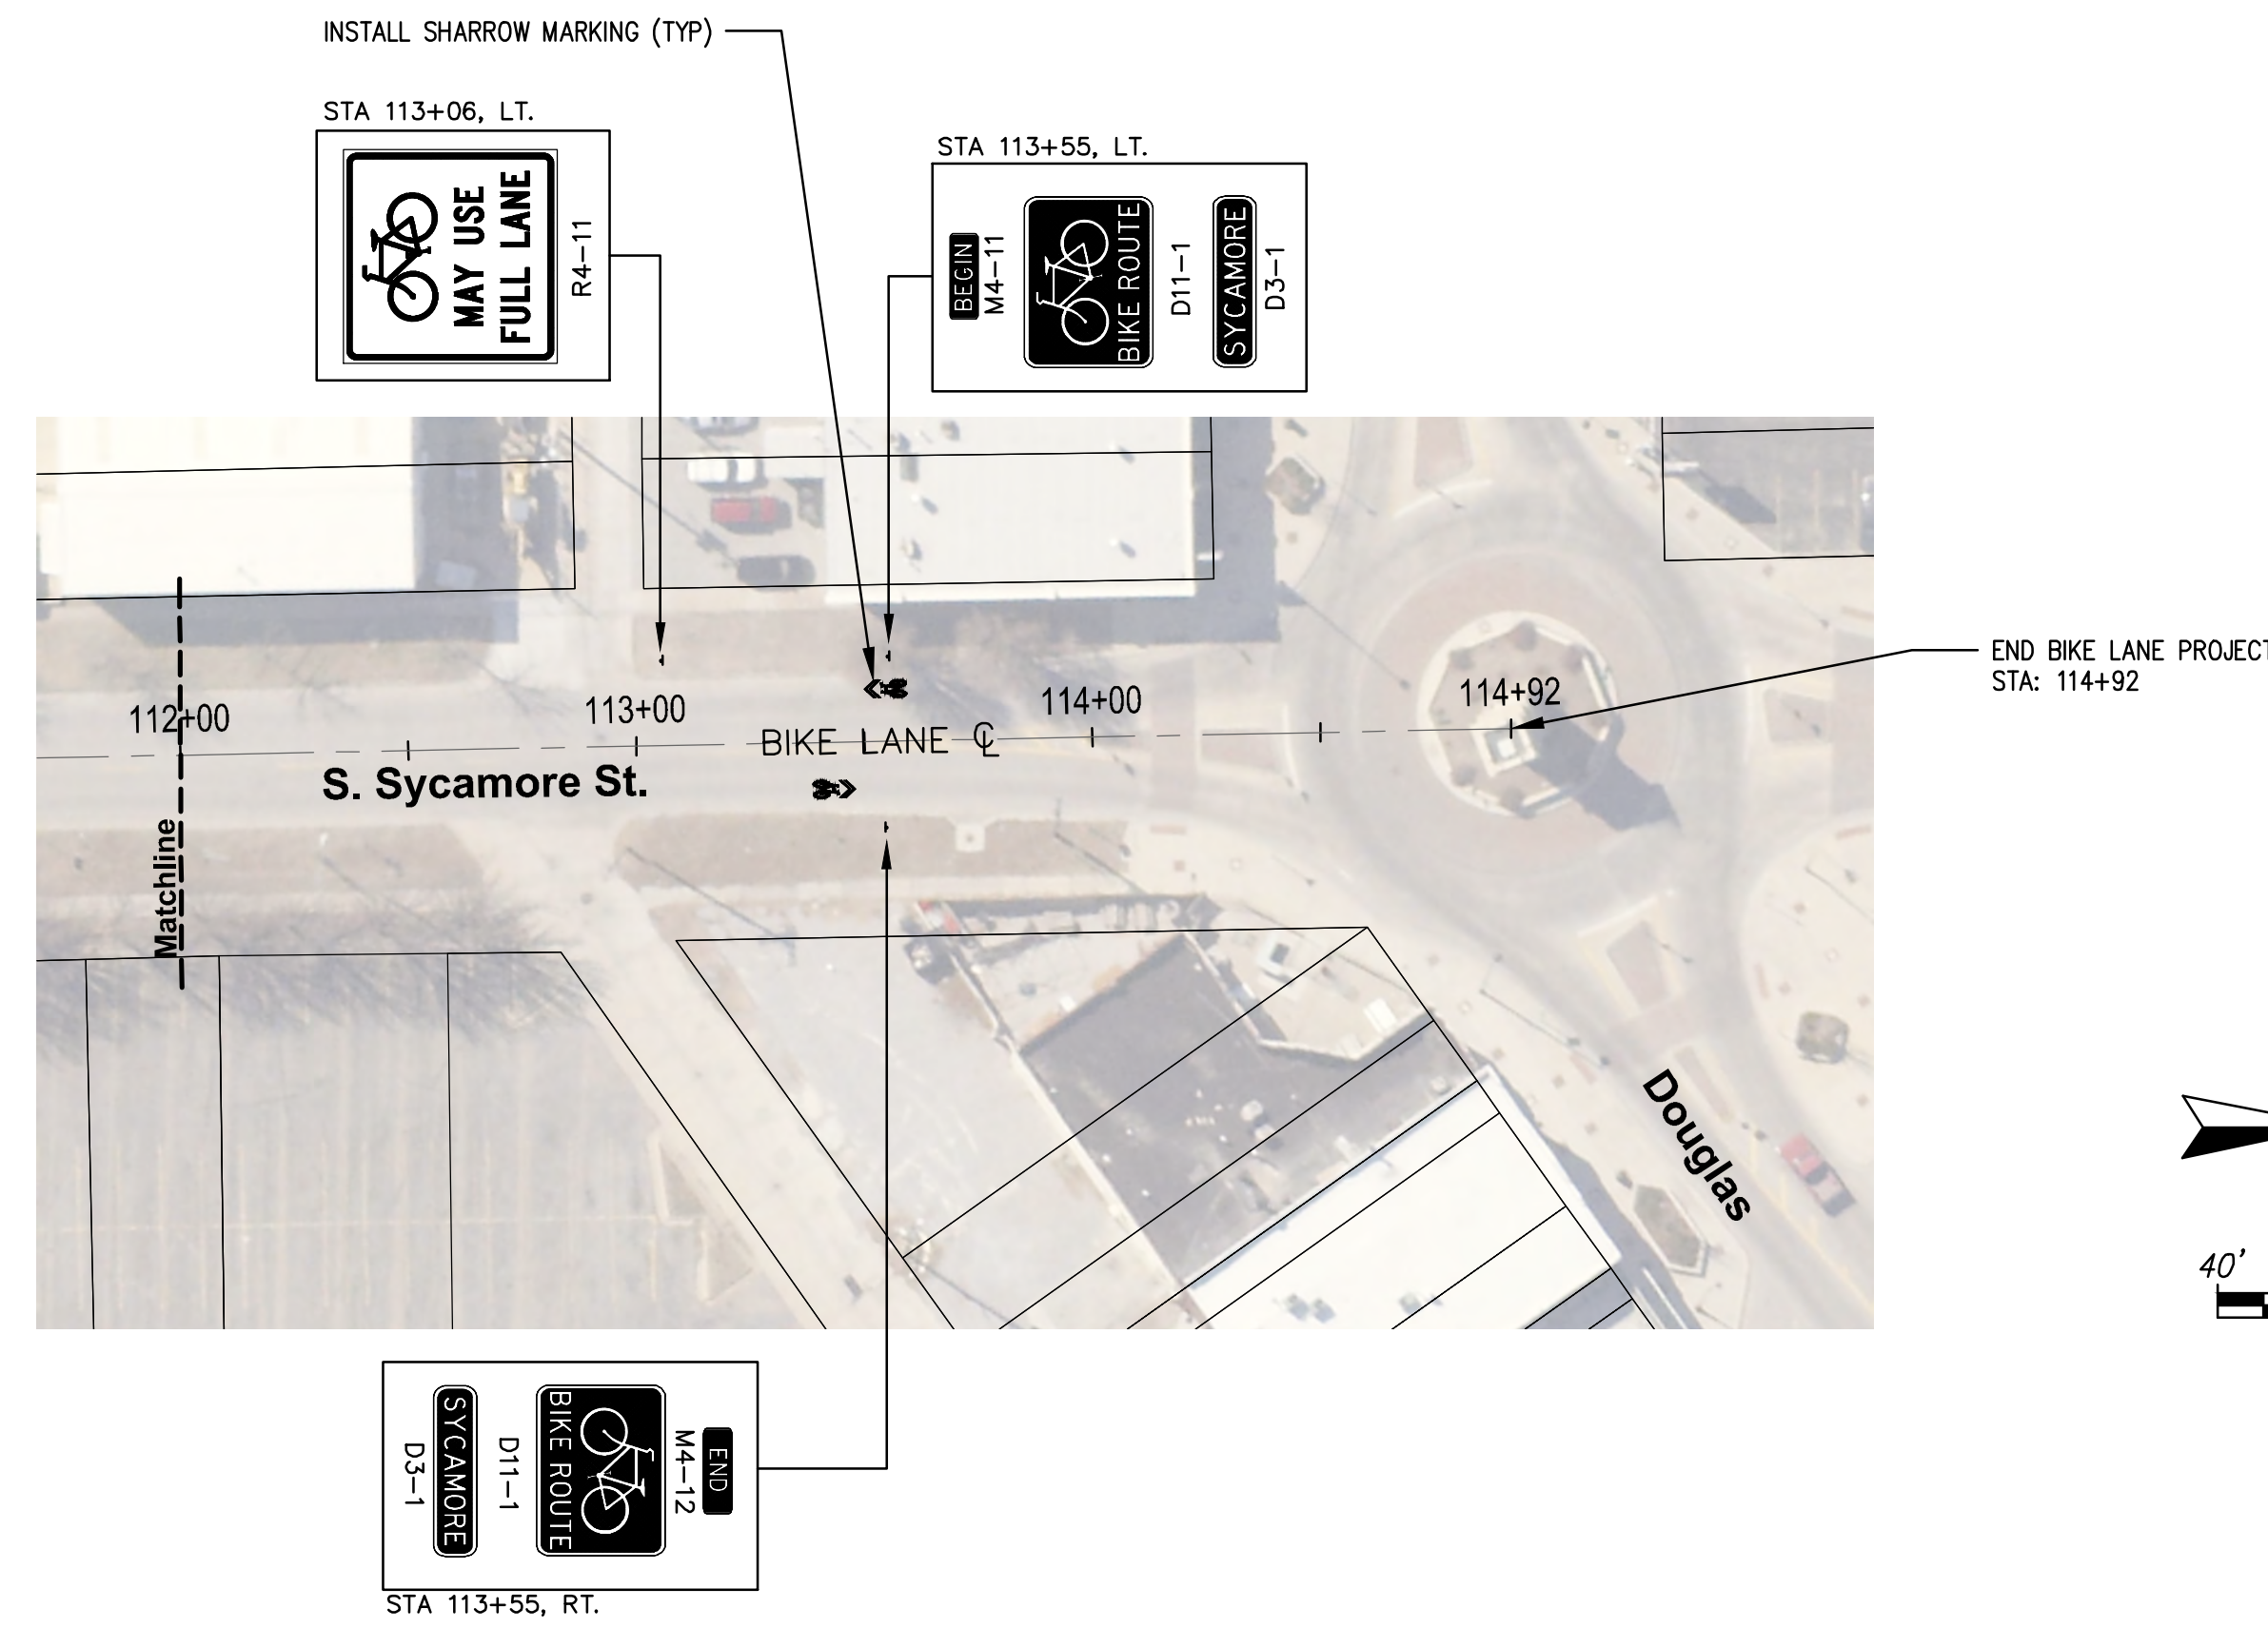
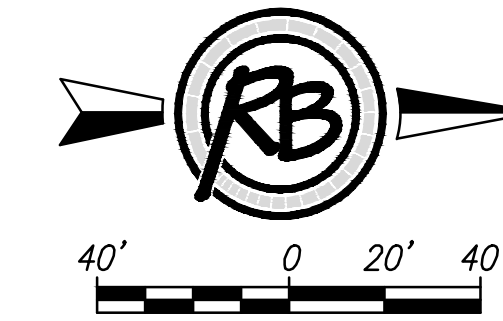


STATE	PROJECT NO.	YEAR	SHEET NO.	TOTAL SHEETS
KANSAS	87 TE-0622-01	2014	9	13

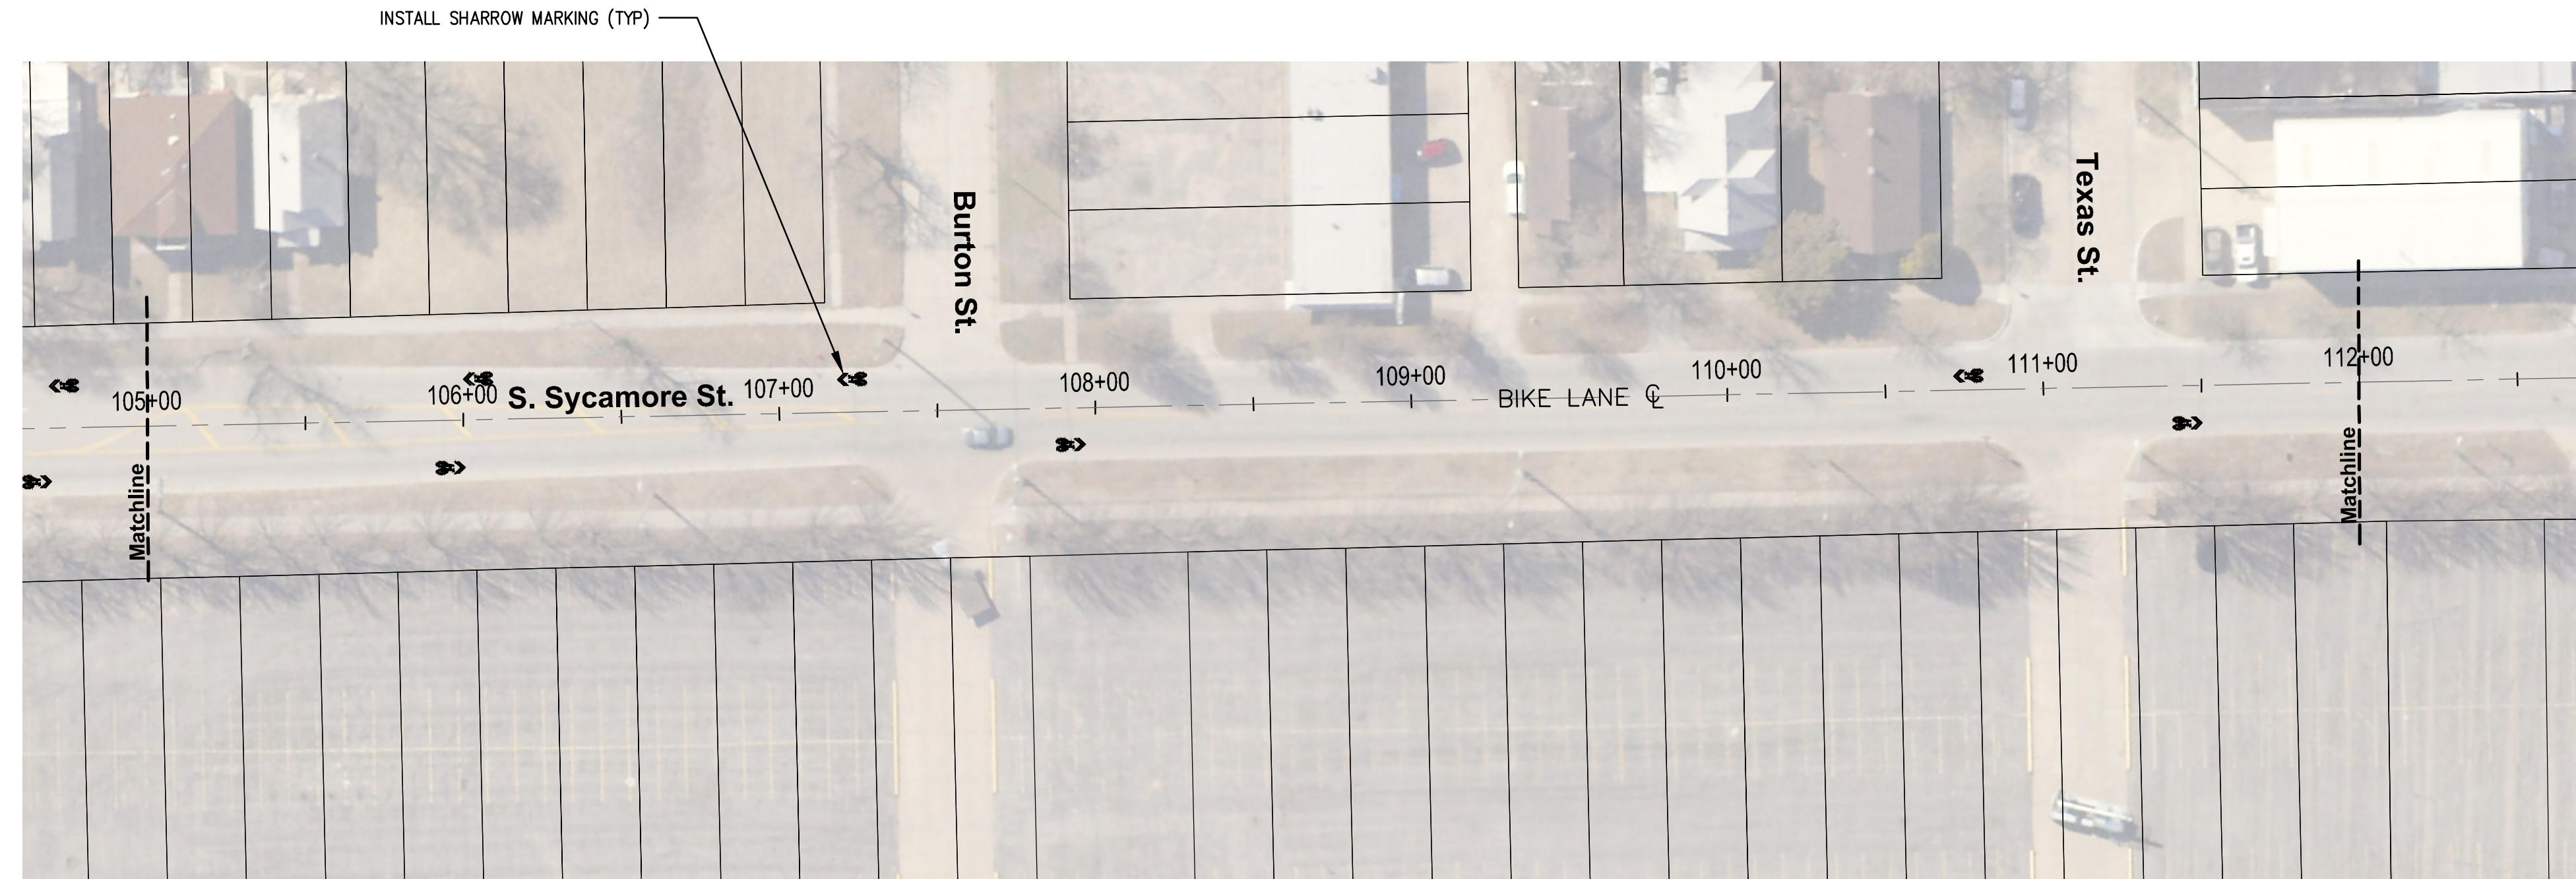

RUGGLES BOHM

ENGINEERS ARCHITECTS SURVEYORS
1000 W. 17th St., Wichita, KS 67202
Tel: 316.262.1100 Fax: 316.262.1101

PROJECT NUMBER	472-2673	DESIGN	BDT	REVISION	BDT
DRAWING FILE	Base {09 Plan}	UTILITY	DATE	AUG 2014	AUG 2014

PLAN- STA 105+00 TO 114+92
SYCAMORE SHARED LANES
WICHITA, KANSAS

RB JOB
4179H
SHEET
9
13

© Copyright 2014, Ruggles & Bohm, P.A.