

SANITARY SEWER PLANS FOR  
**17TH STREET SANITARY SEWER**  
 WICHITA, KANSAS




©2015 MKEC Engineering All Rights Reserved  
 www.mkec.com  
 These drawings and their contents, including, but not limited to, all concepts, designs, & ideas are the exclusive property of MKEC Engineering (MKEC), and may not be used or reproduced in any way without the express consent of MKEC.

**SANITARY SEWER LINES 4, 5 AND 6**





PROJECT NO.	468-85021	
DATE	MARCH 2015	
SCALE	AS SHOWN	
DESIGNED	DRAWN	CHECKED
JRA	WNJ	JRA

NO.	REVISION	DATE

SHEET NO.  
10 OF 51

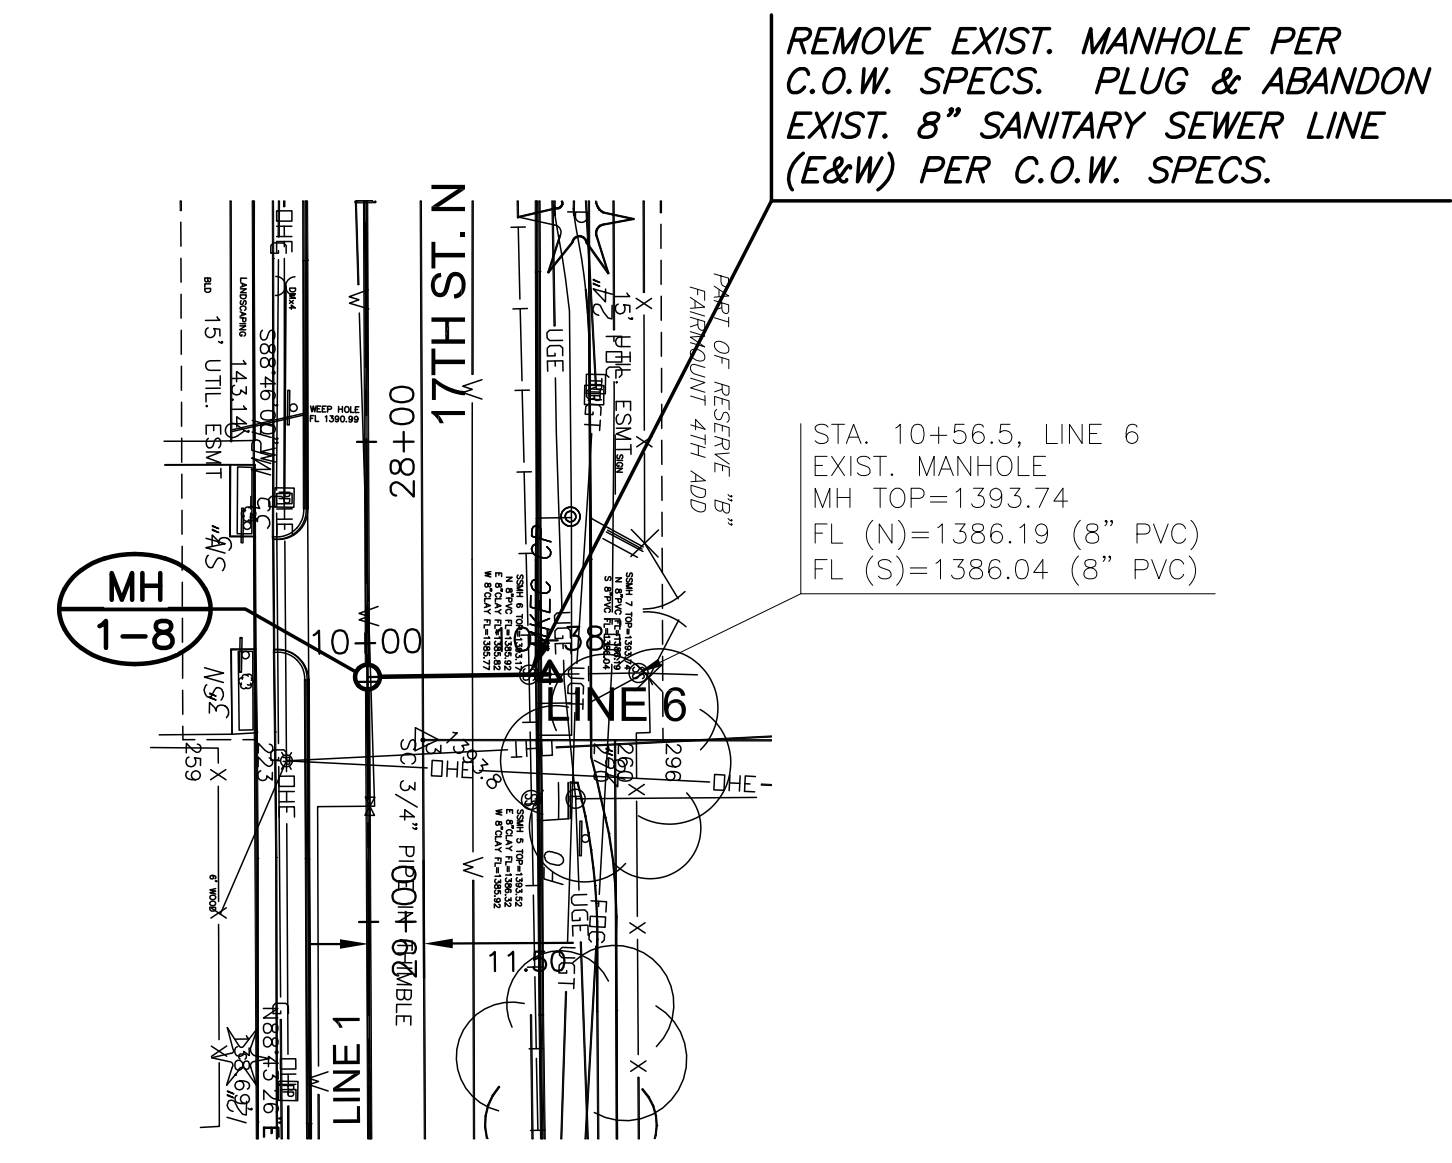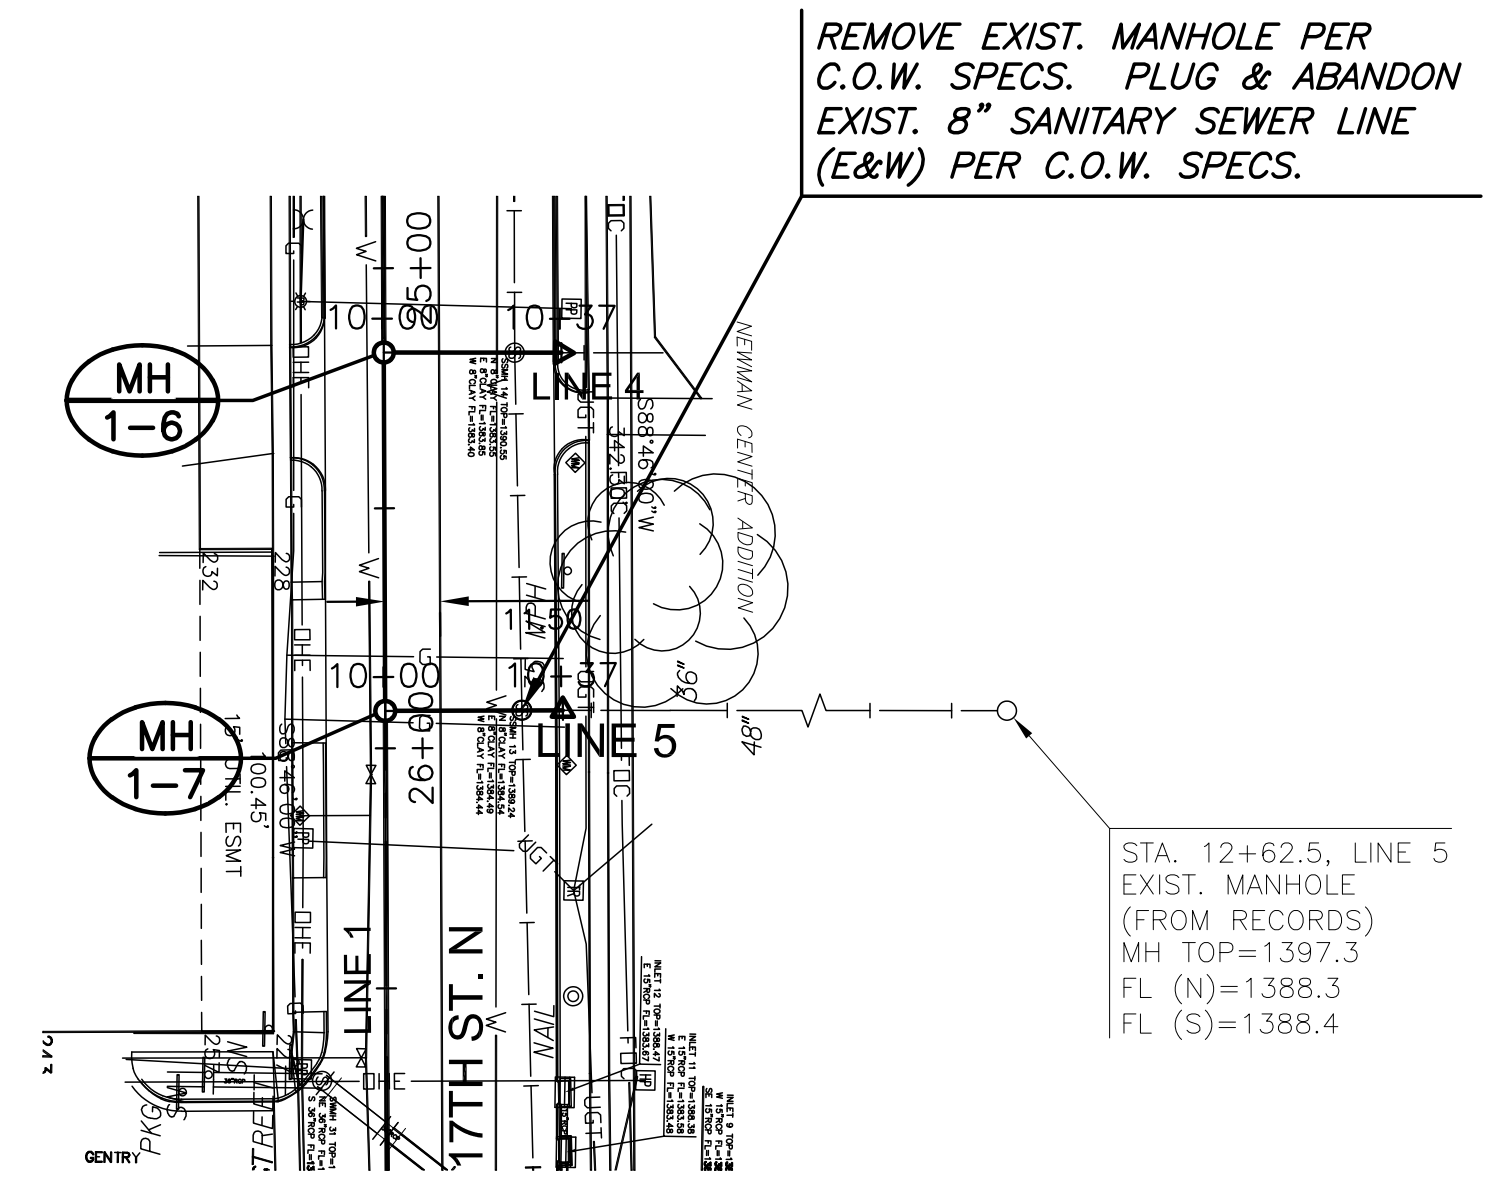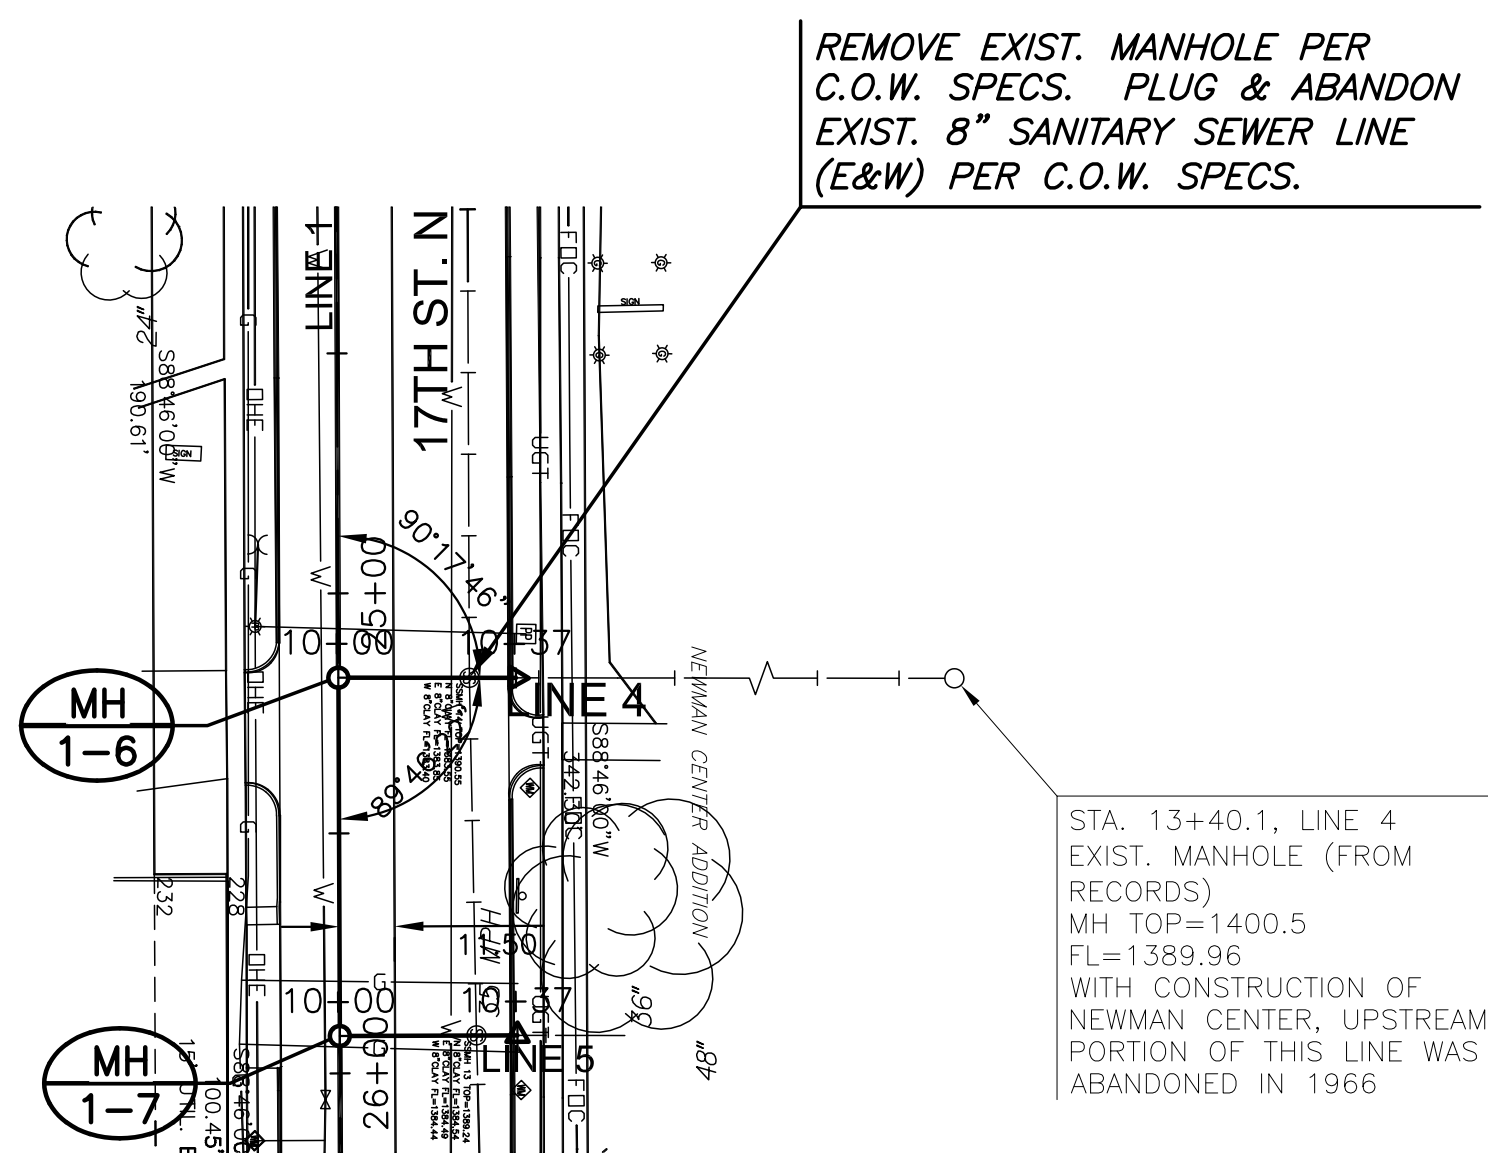

**NOTE:**  
 CONTRACTOR TO VERIFY THE DEPTH AND LOCATION OF EXISTING UTILITIES PRIOR TO CONSTRUCTION.

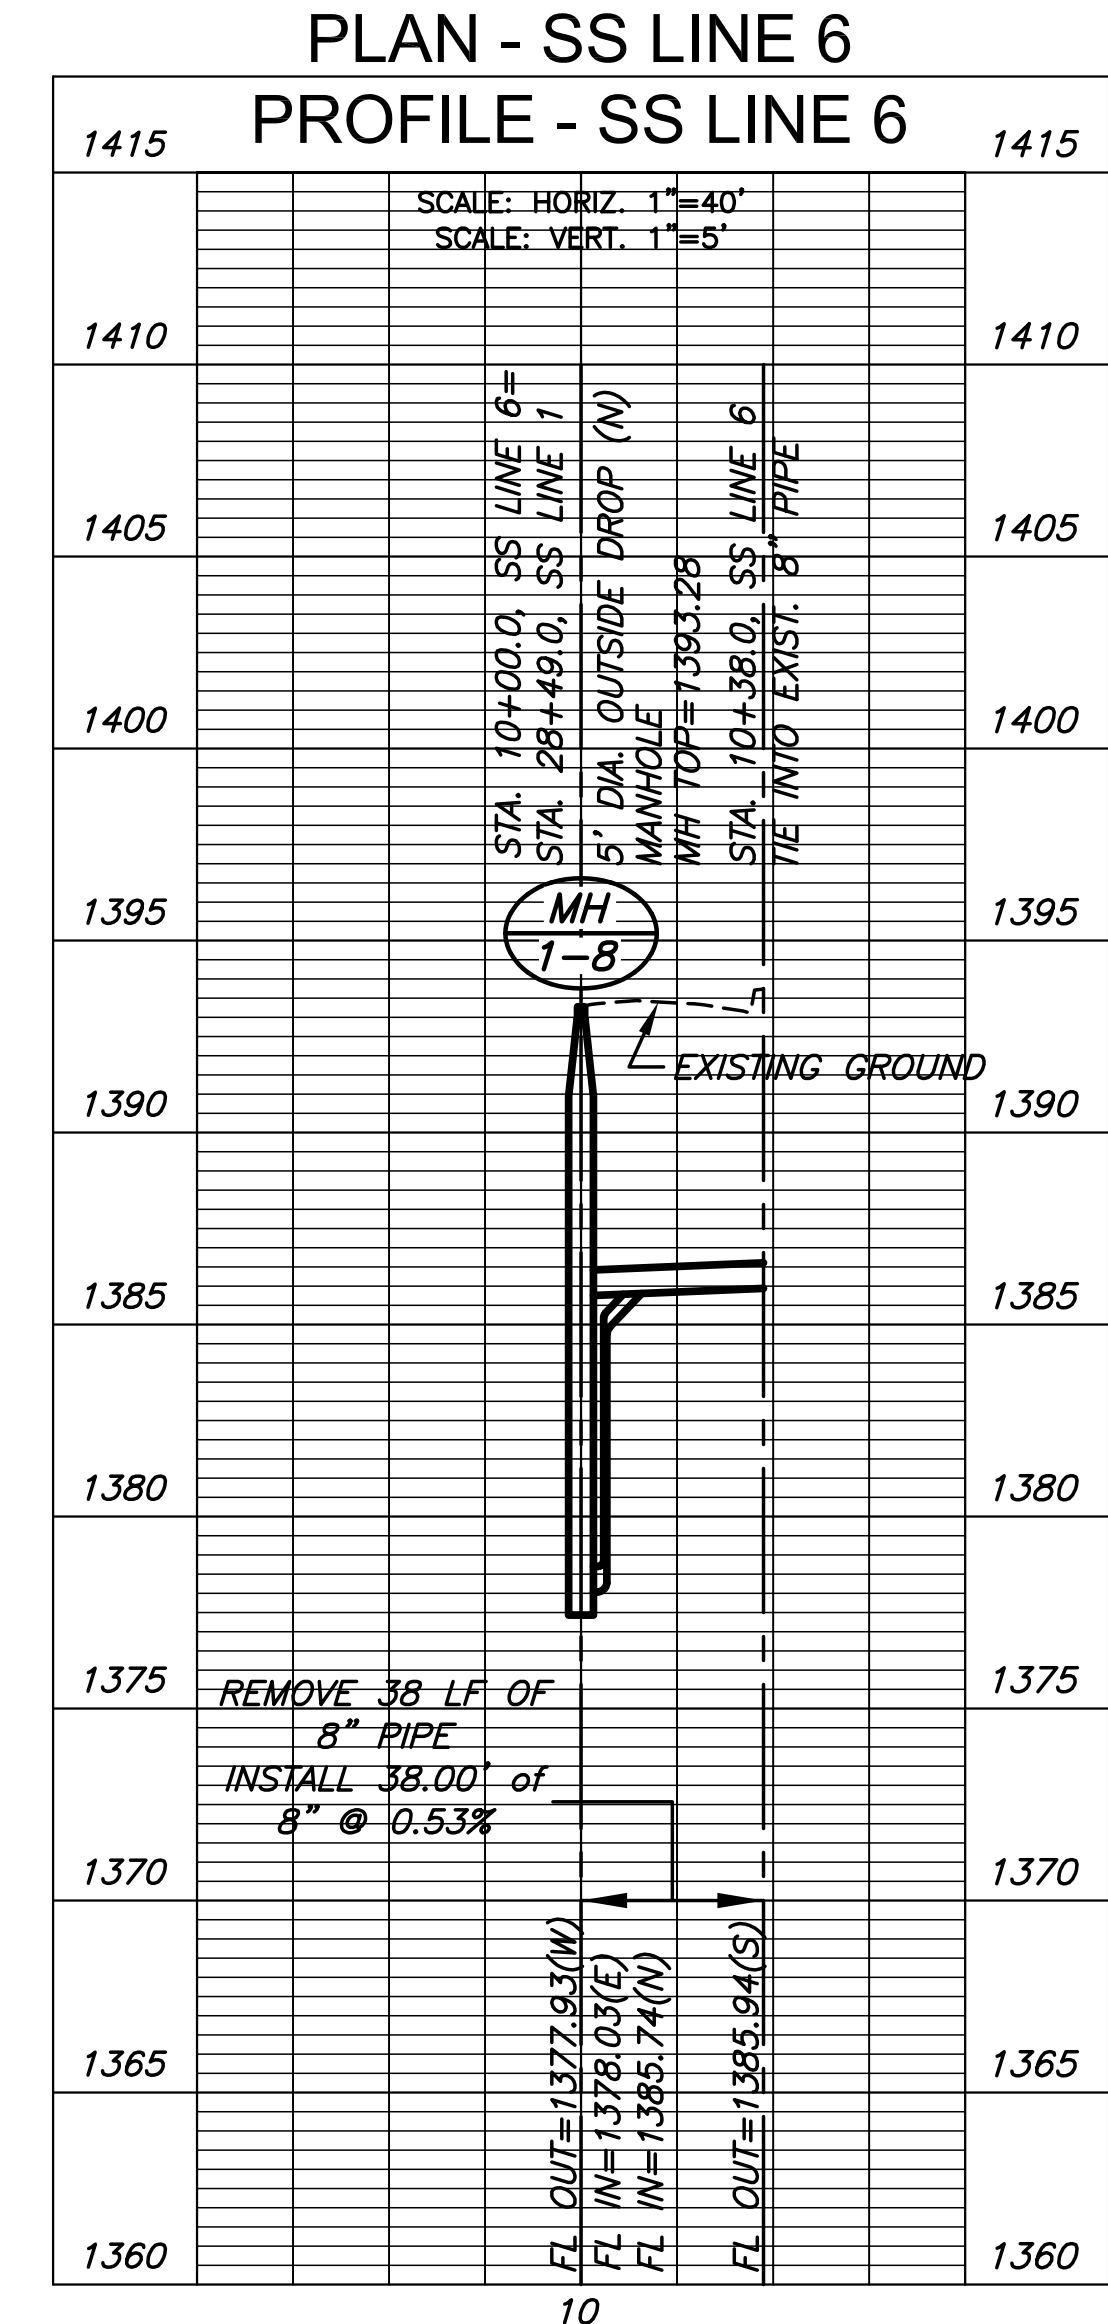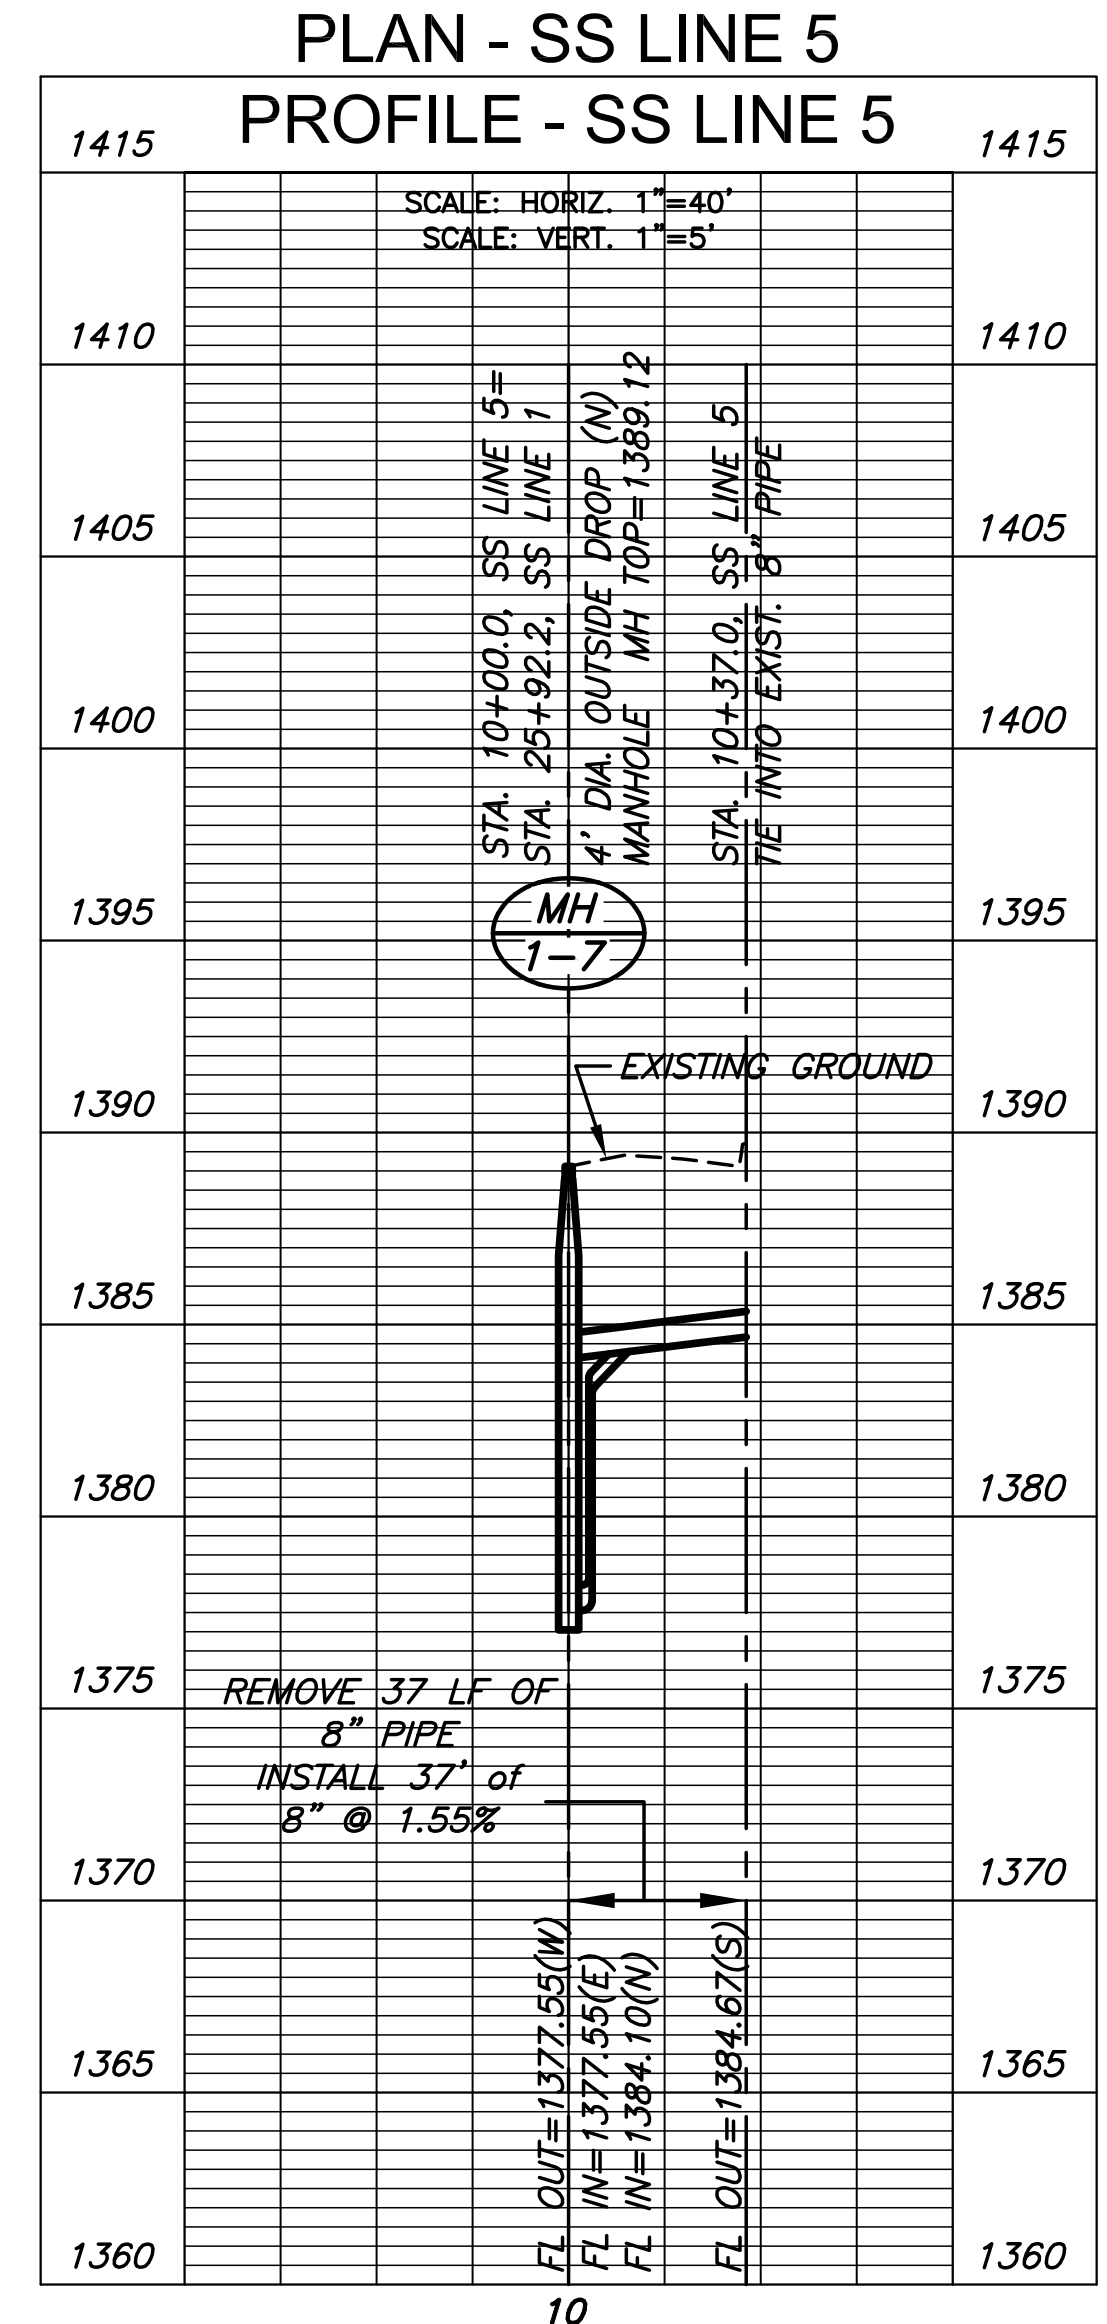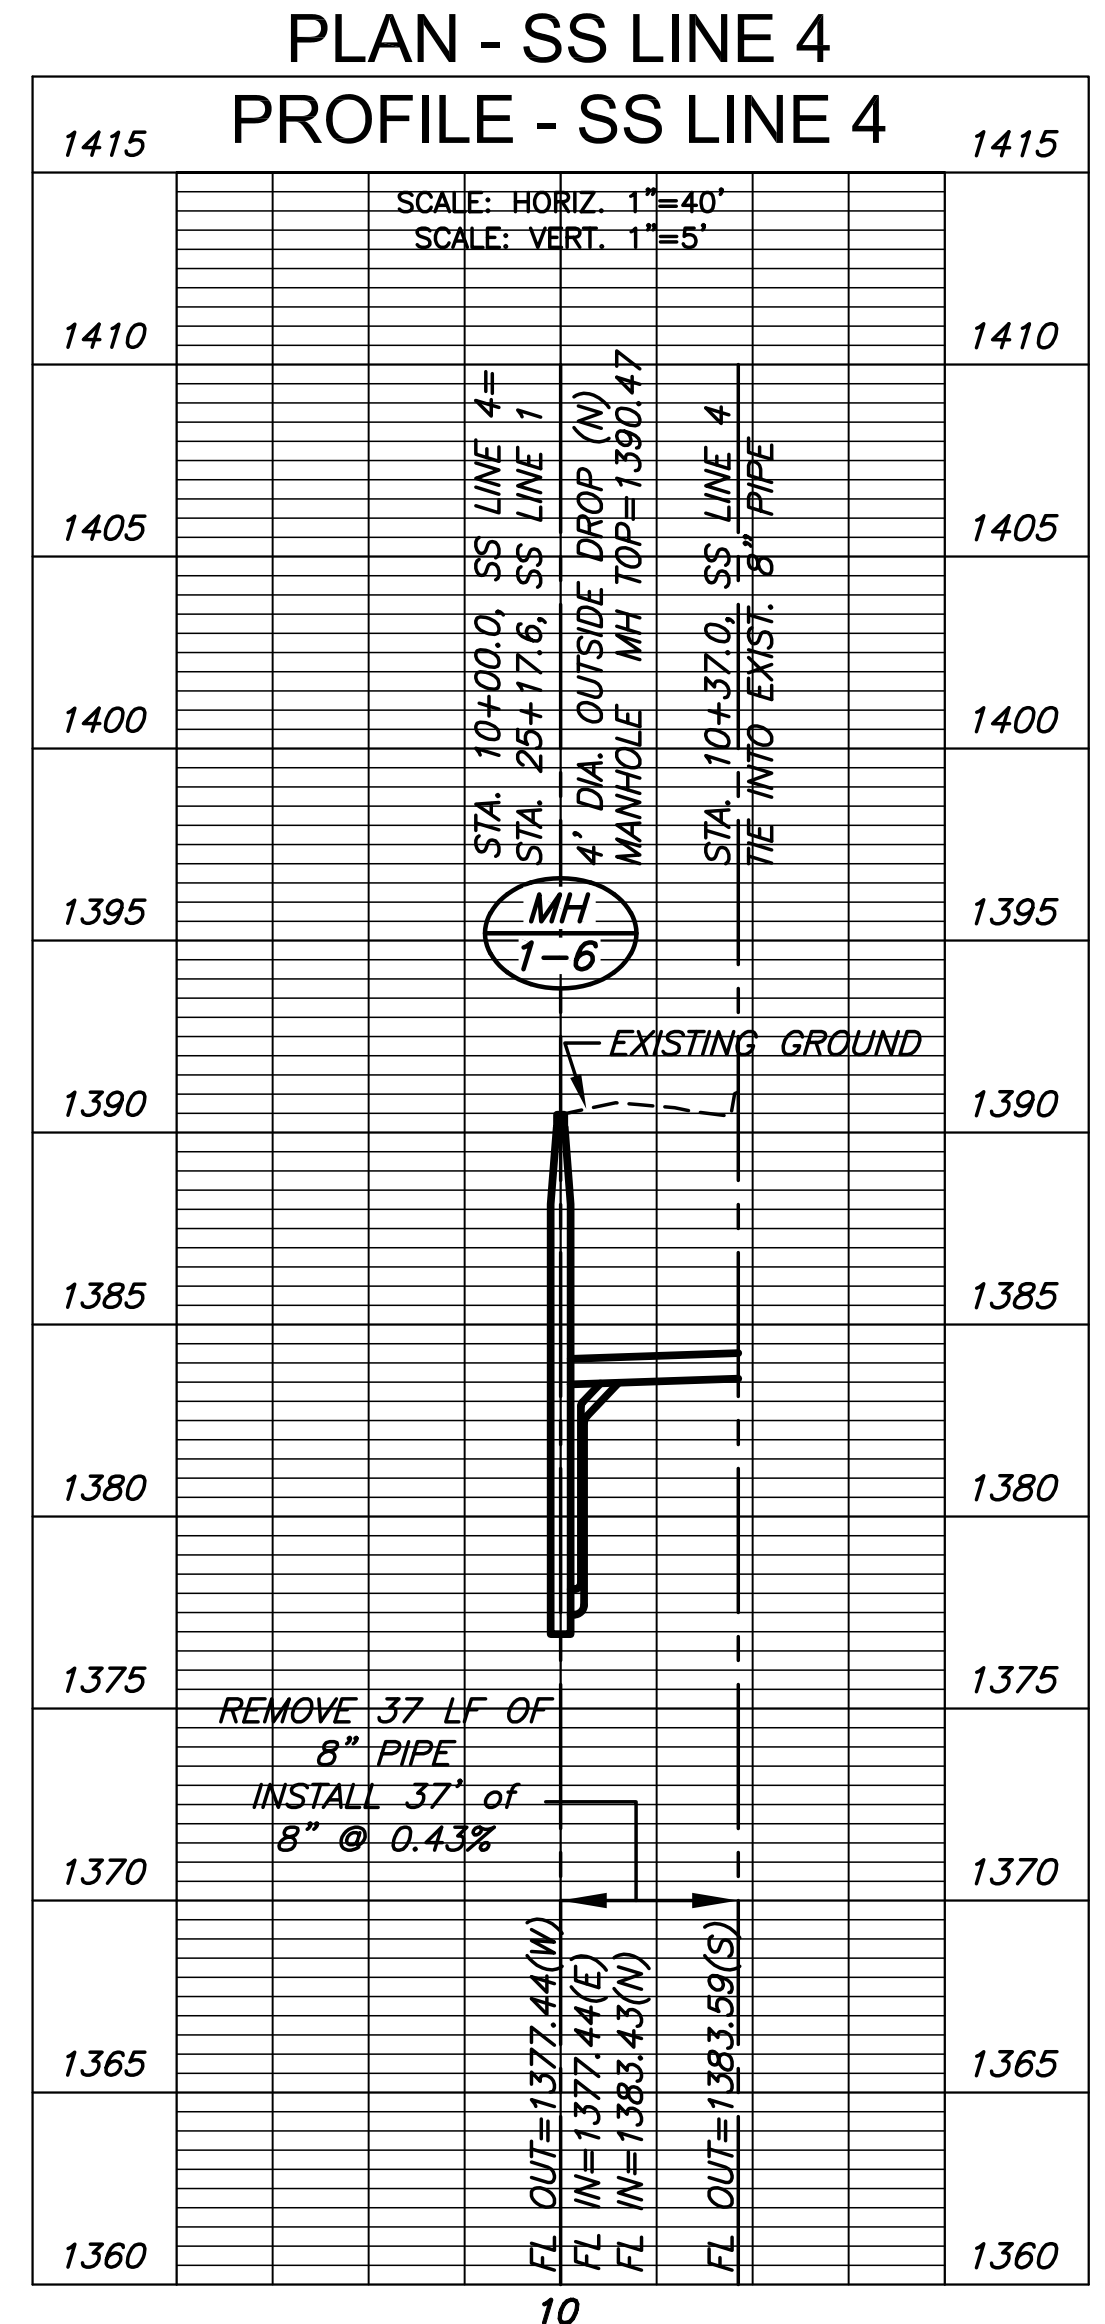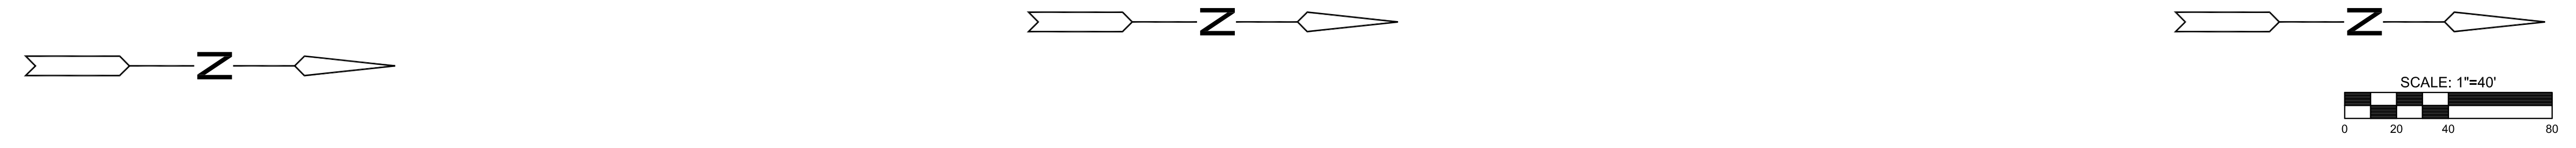

J:\PROJECTS\2014\140101073\_COW\_17TH STREET SANITARY SEWER\DWG\CAD\SS\1473\_BPW6.DWG