
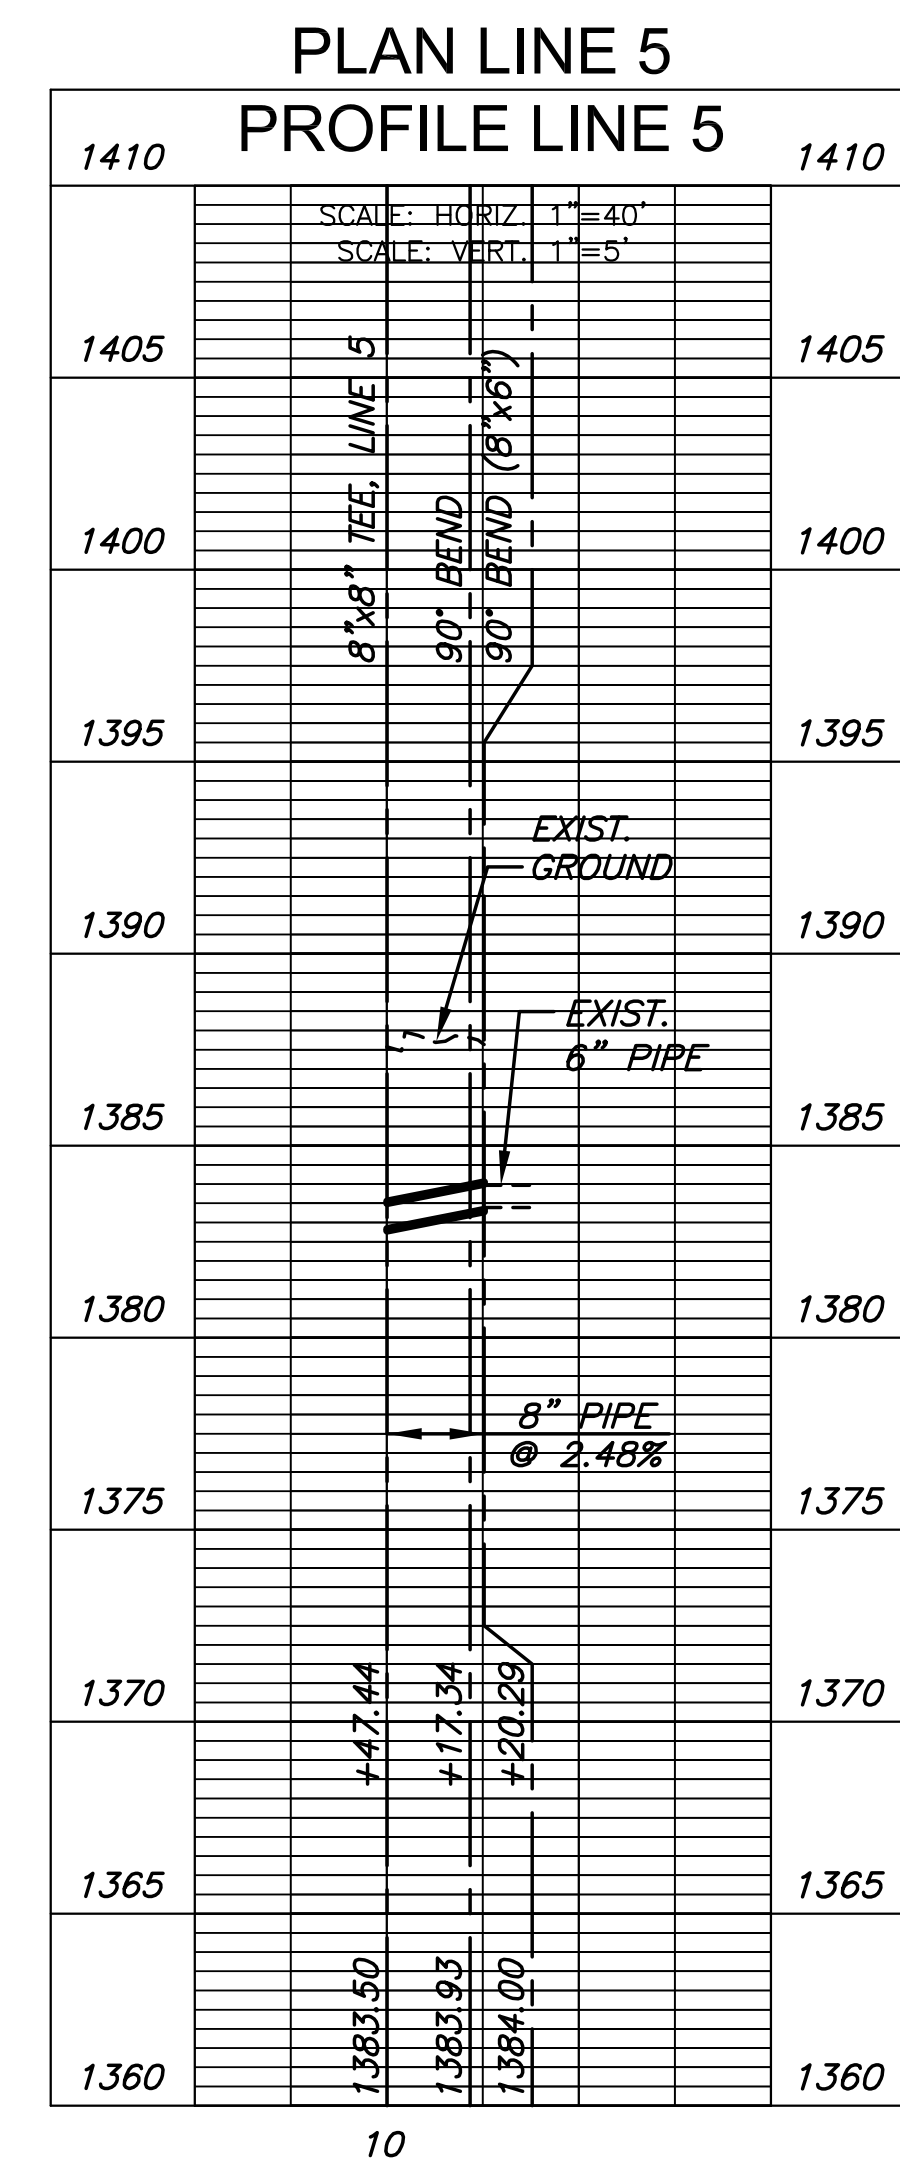
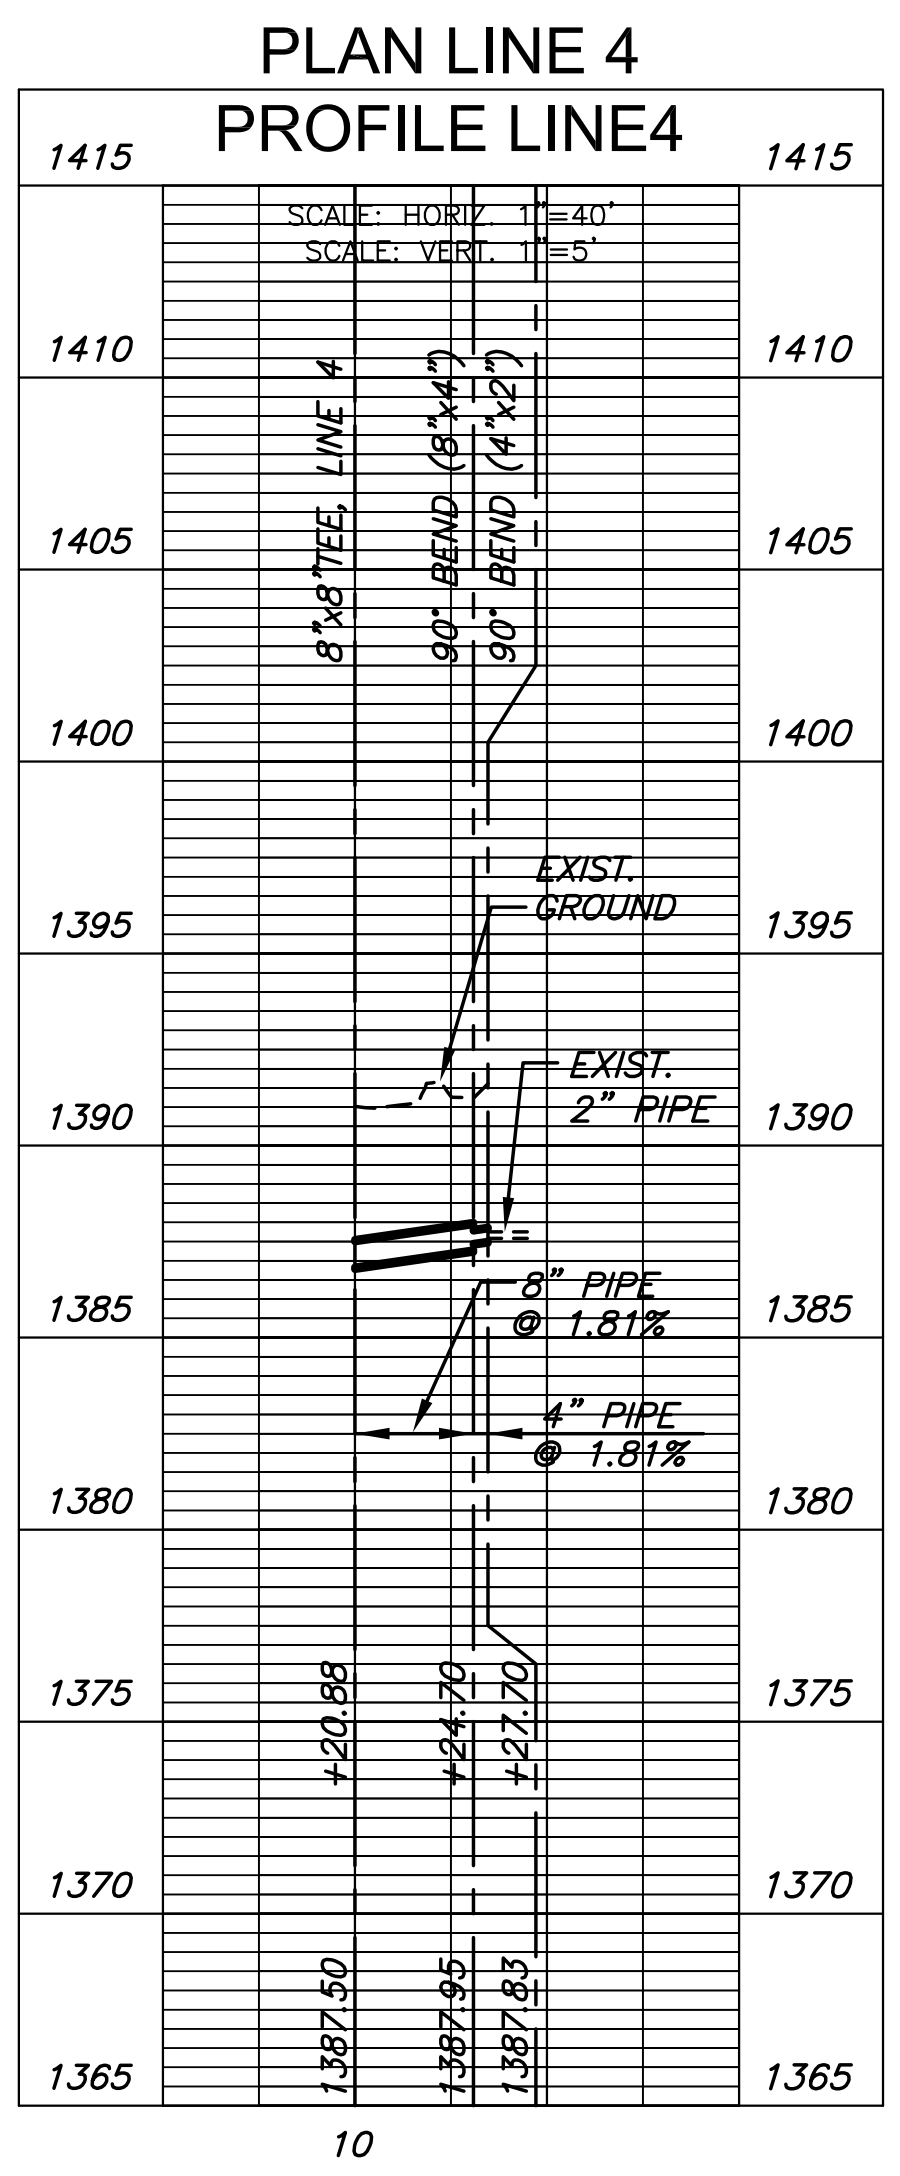
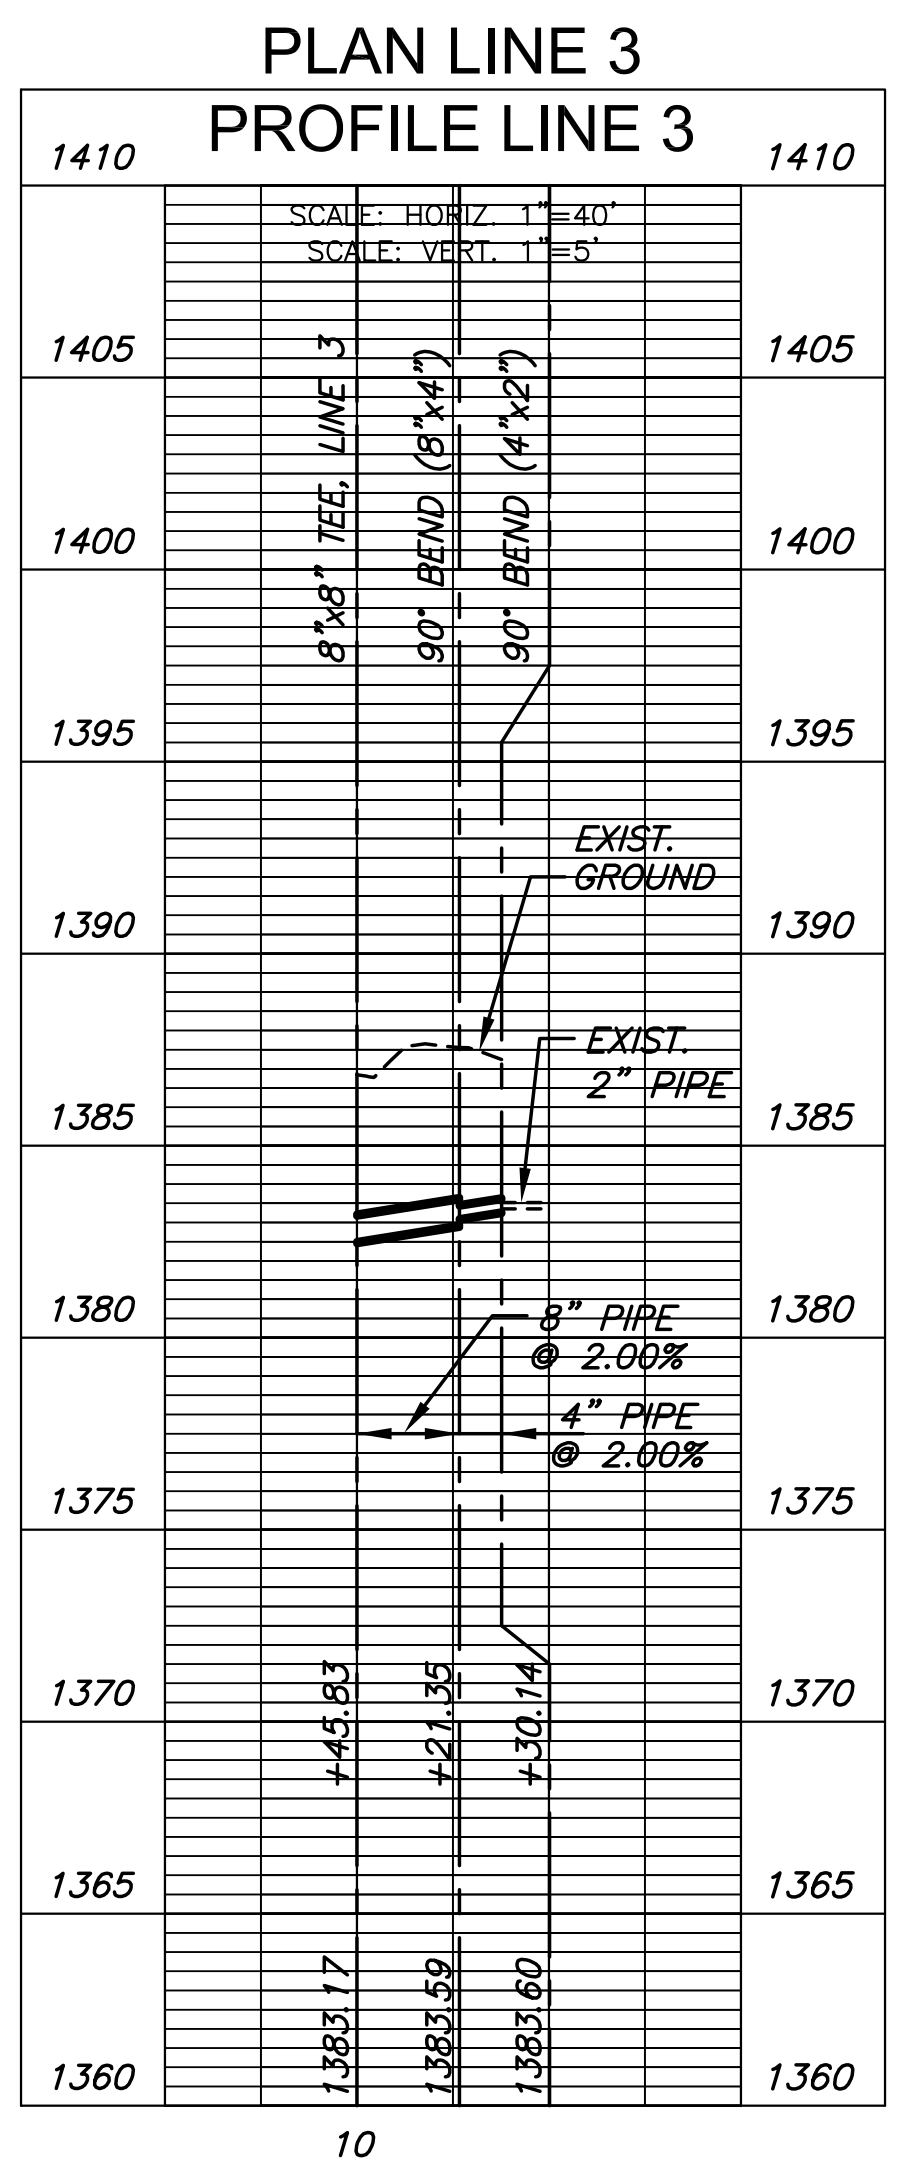


NOTE:
CONTRACTOR TO VERIFY LOCATION AND ELEVATION OF EXISTING WATER LINES & ALL UTILITIES PRIOR TO CONSTRUCTION.

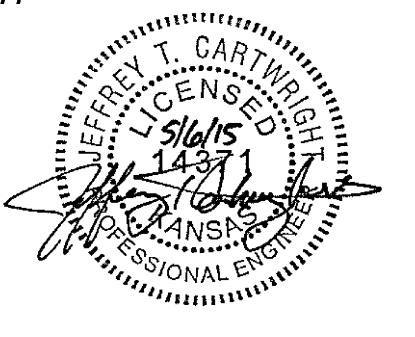

WATER DISTRIBUTION PLANS FOR

17TH STREET SANITARY SEWER

WICHITA, KANSAS

©2015 MKEC Engineering All Rights Reserved
www.mkec.com
These drawings and their contents, including, but not limited to, all concepts, designs, & ideas are the exclusive property of MKEC Engineering (MKEC), and may not be used or reproduced in any way without the express consent of MKEC.

WATER LINES 3-5

PROJECT NO.	468-85021	
DATE	MARCH 2015	
SCALE	AS SHOWN	
DESIGNED	DRAWN	CHECKED
JRA	ABC	JRA

NO.	REVISION	DATE