

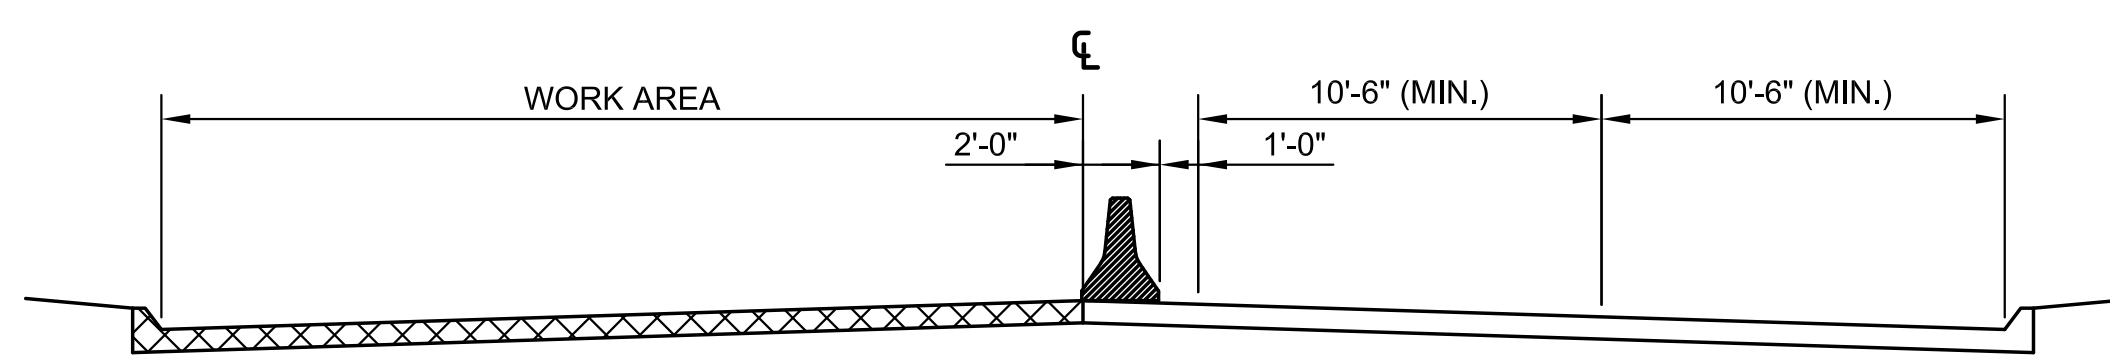
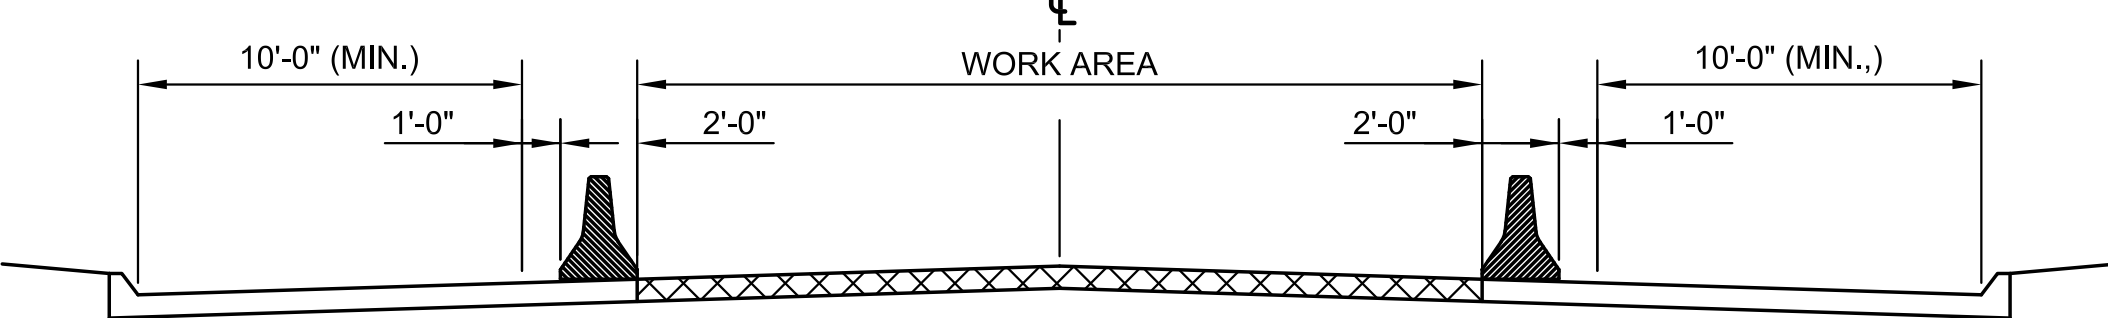
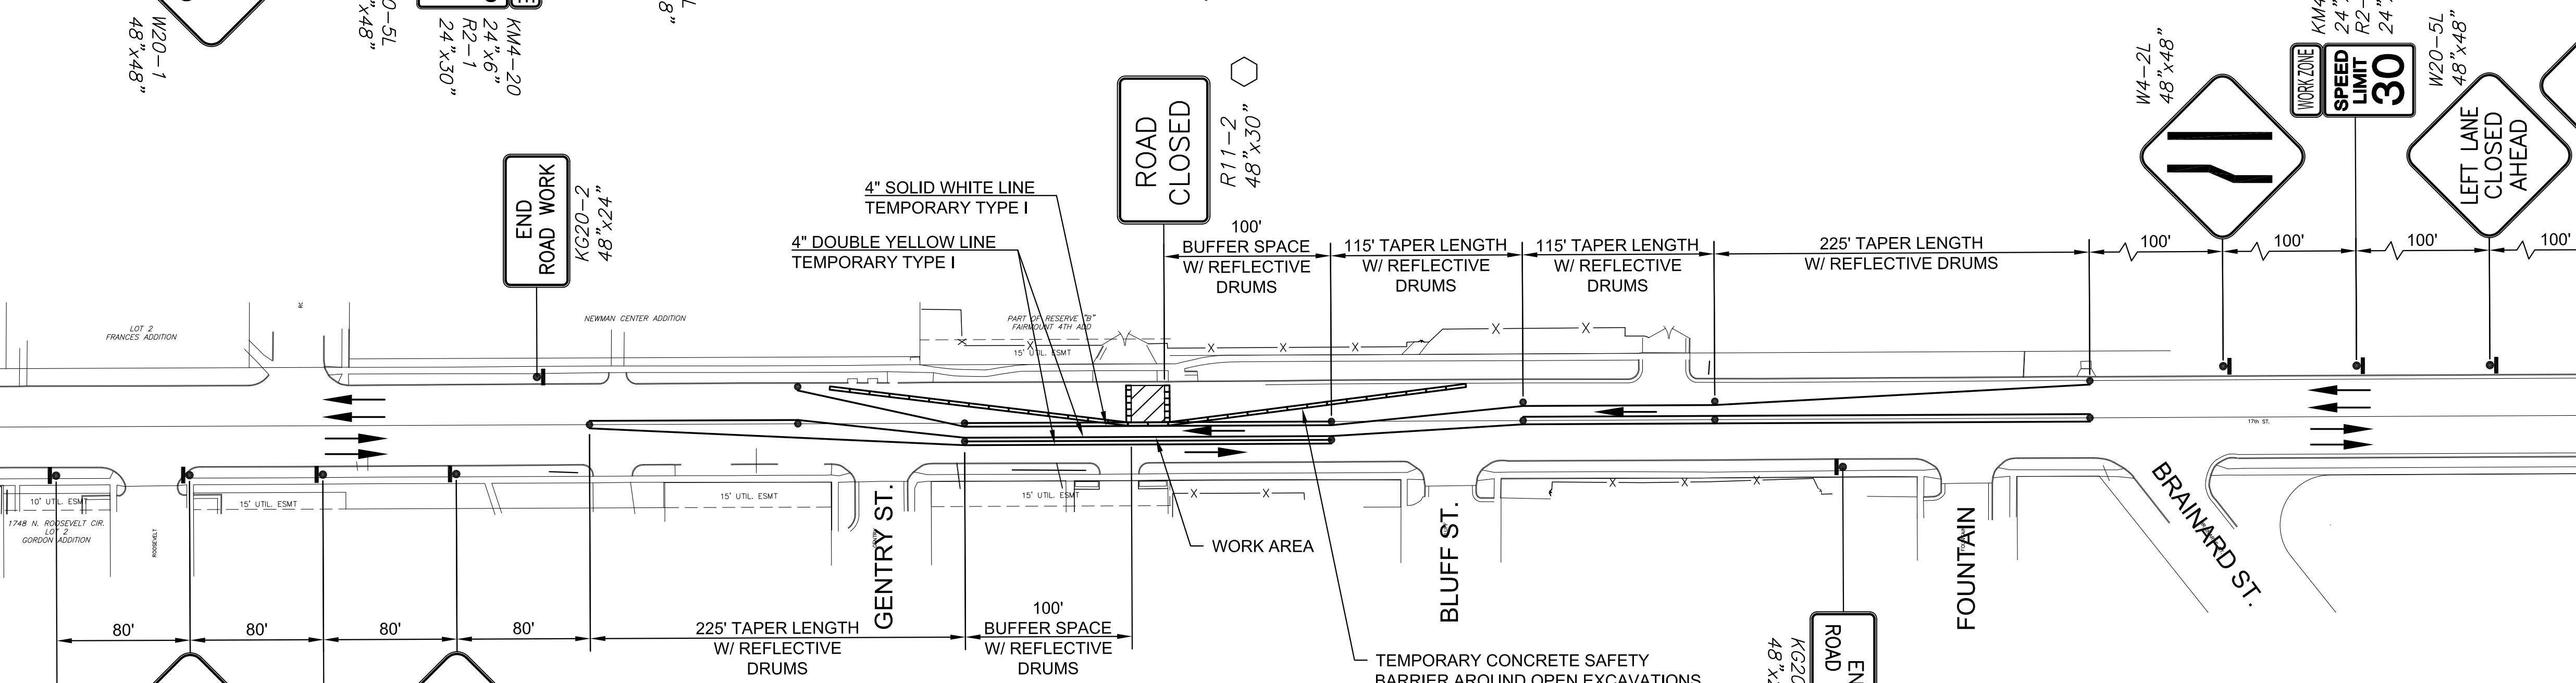
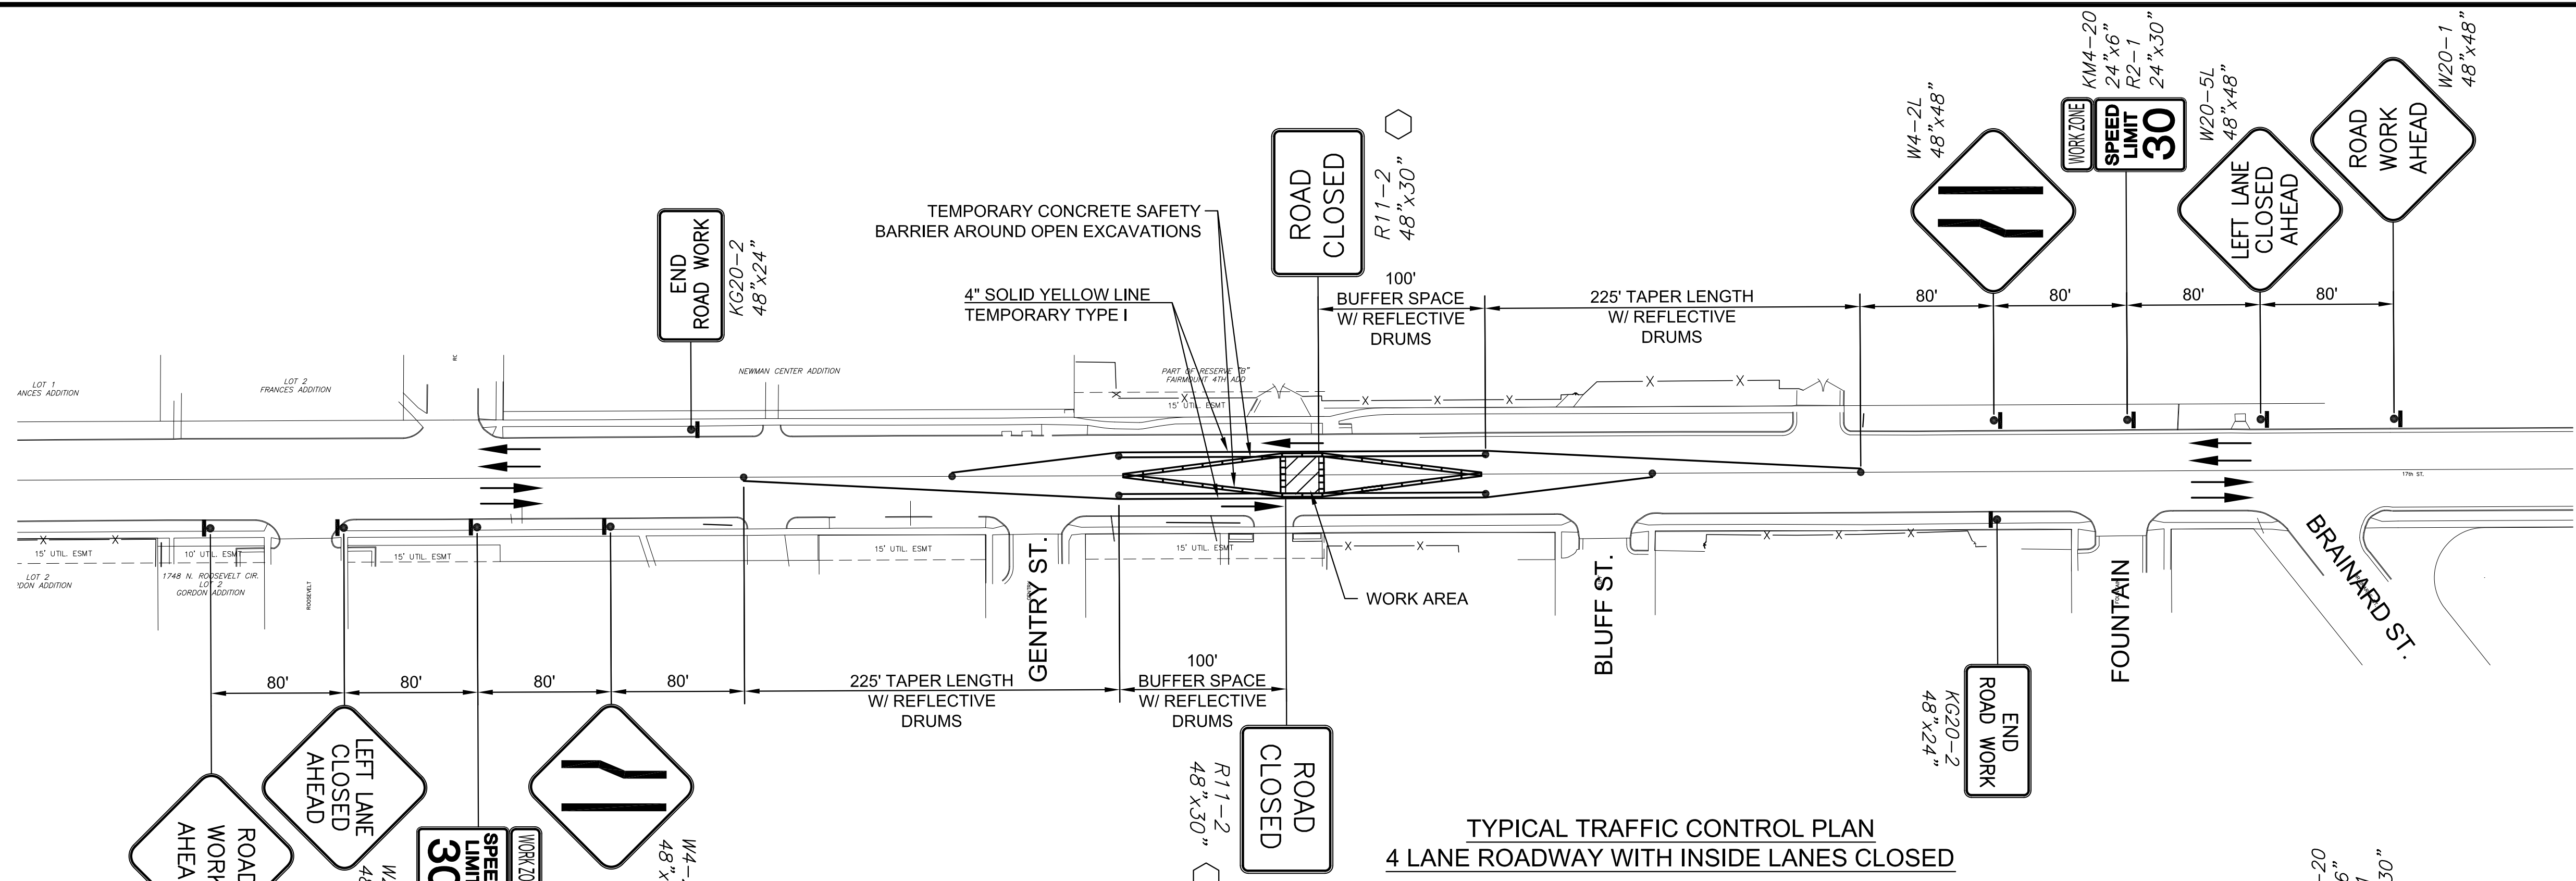
©2015 MKEC Engineering
All Rights Reserved
www.mkec.com
These drawings and their contents, including, but not limited to, all concepts, designs, & ideas are the exclusive property of MKEC Engineering (MKEC), and may not be used or reproduced in any way without the express consent of MKEC.

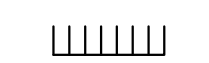

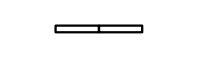

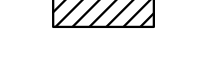

TYPICAL TRAFFIC CONTROL PLAN

PROJECT NO.	468-85021	
DATE	MARCH 2015	
SCALE	1"=60'	
DESIGNED	DRAWN	CHECKED
JRA	WNJ	JRA
NO.	REVISION	DATE

PLOTTED: Tuesday, May 12, 2015 @ 01:32PM

J:\PROJECTS\2014\1401010773_C0W_17TH STREET SANITARY SEWER\05-CIVIL\CAD\PAV\14773_TPR2.DWG



- LEGEND**
-  Type III Barricade
 -  Channelizer
 -  Temporary Concrete Safety Barrier pinned to Roadway
 -  Work Area
 -  Traffic Flow
 -  Single Access Point

