




8+50

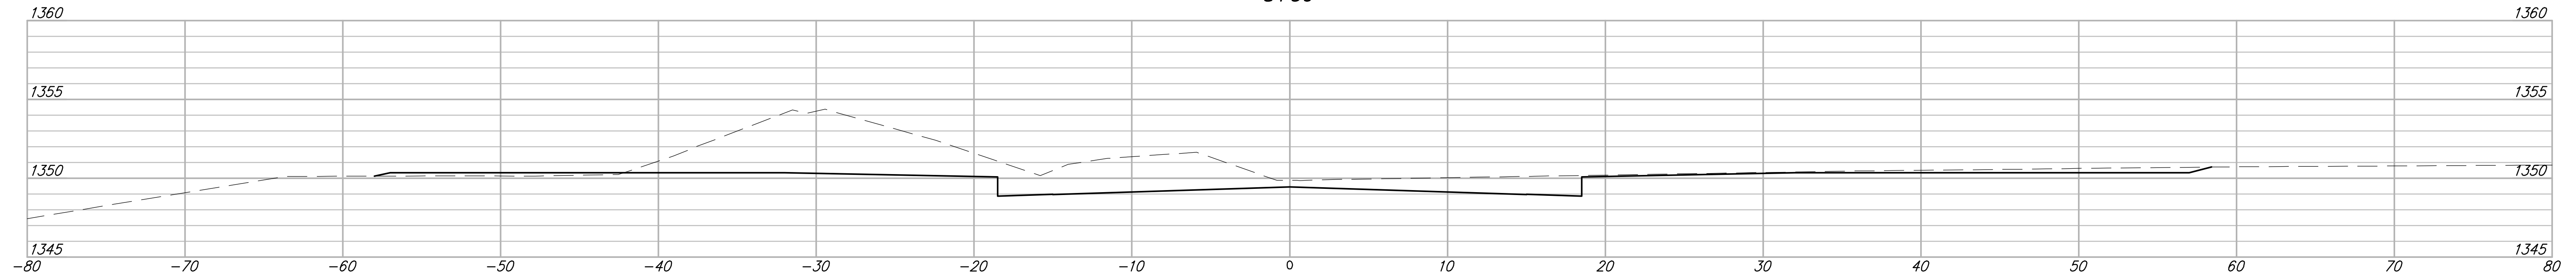


8+25

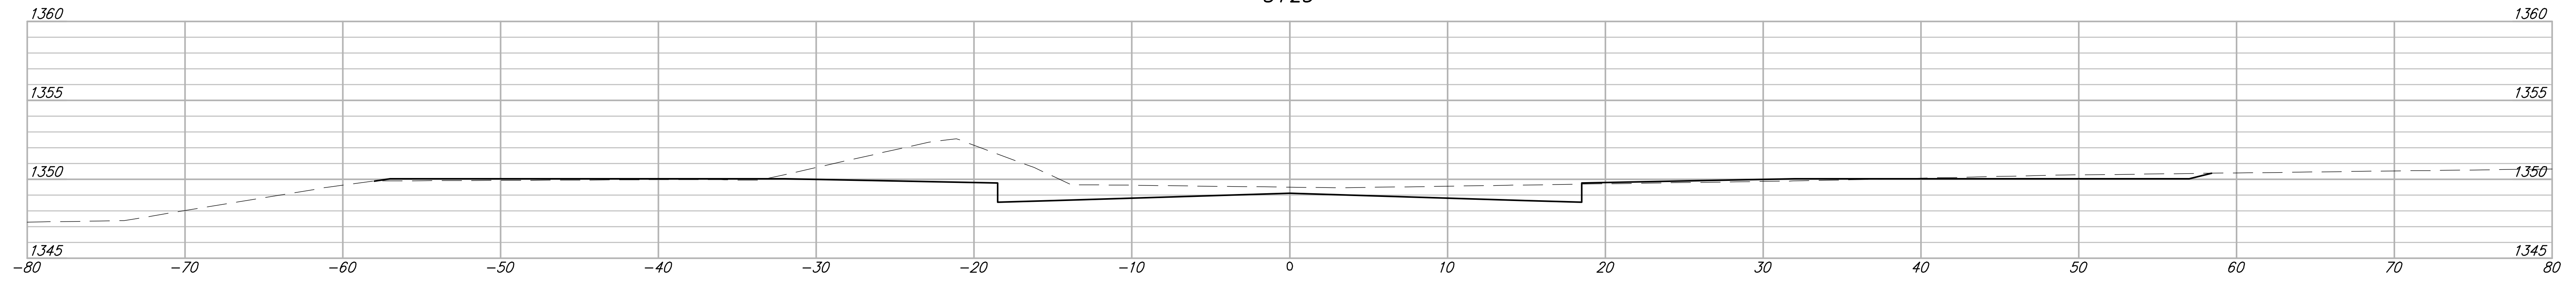

8+00

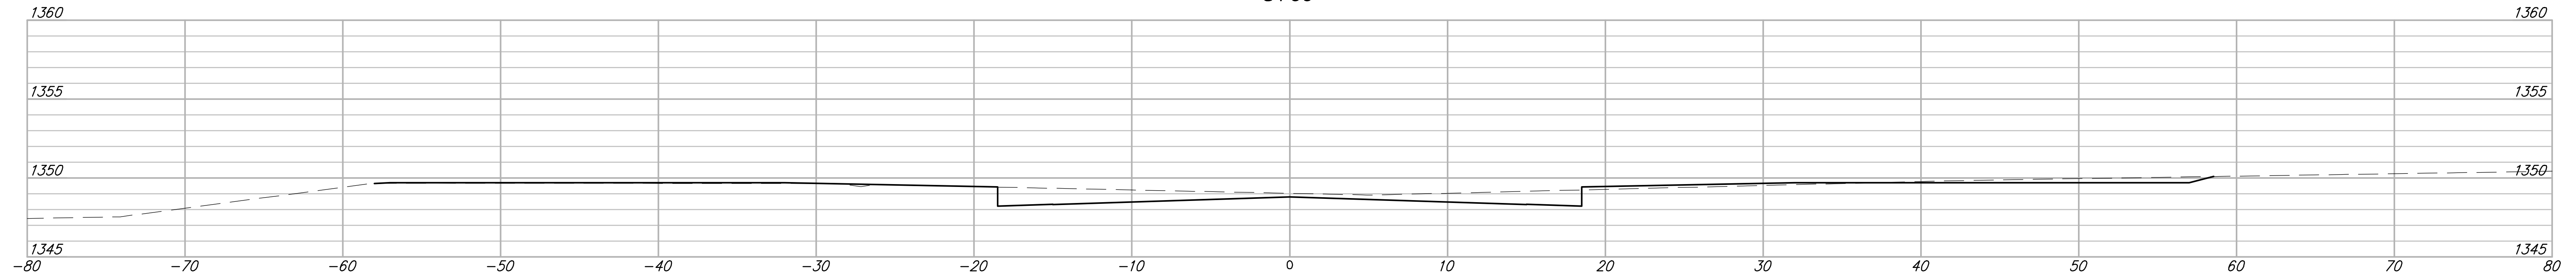

7+81.20

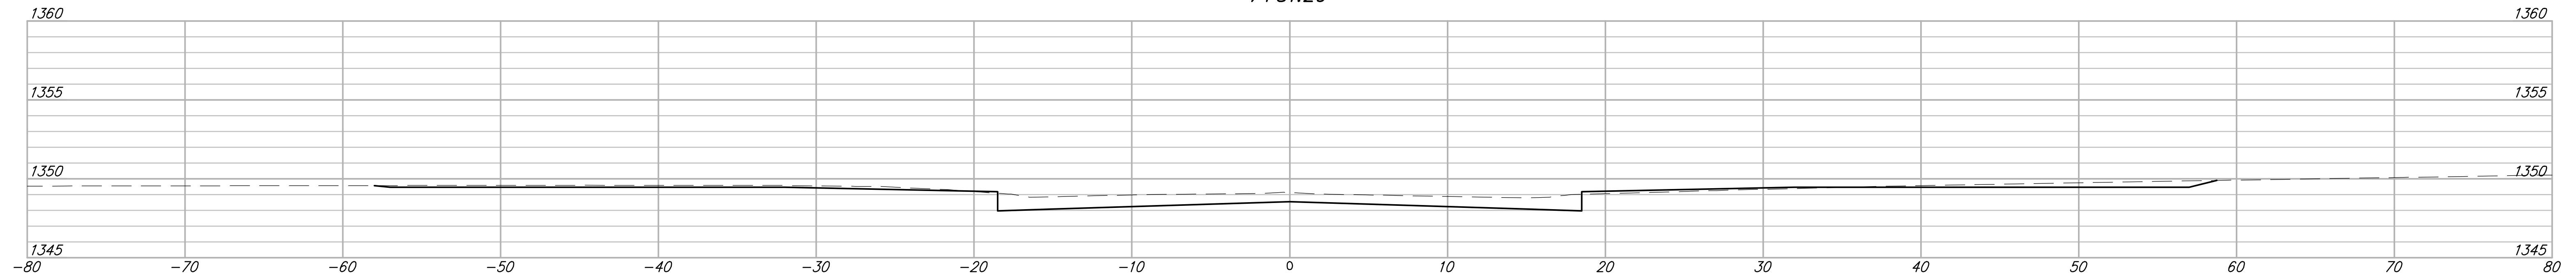

Casa Bella 3rd - Phase 2  
**CROSS SECTIONS**  
 Sta. 7+81.20 - Sta. 8+50

DESIGN EJG	SHEET 30 OF 42
DRAWN DRS	
RB JOB 4291E	