




11+50

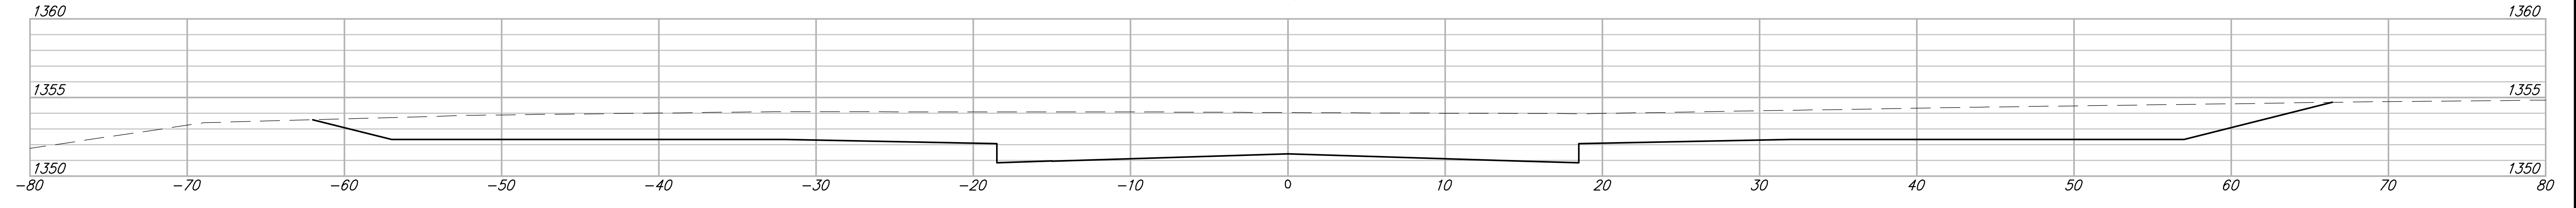



11+00

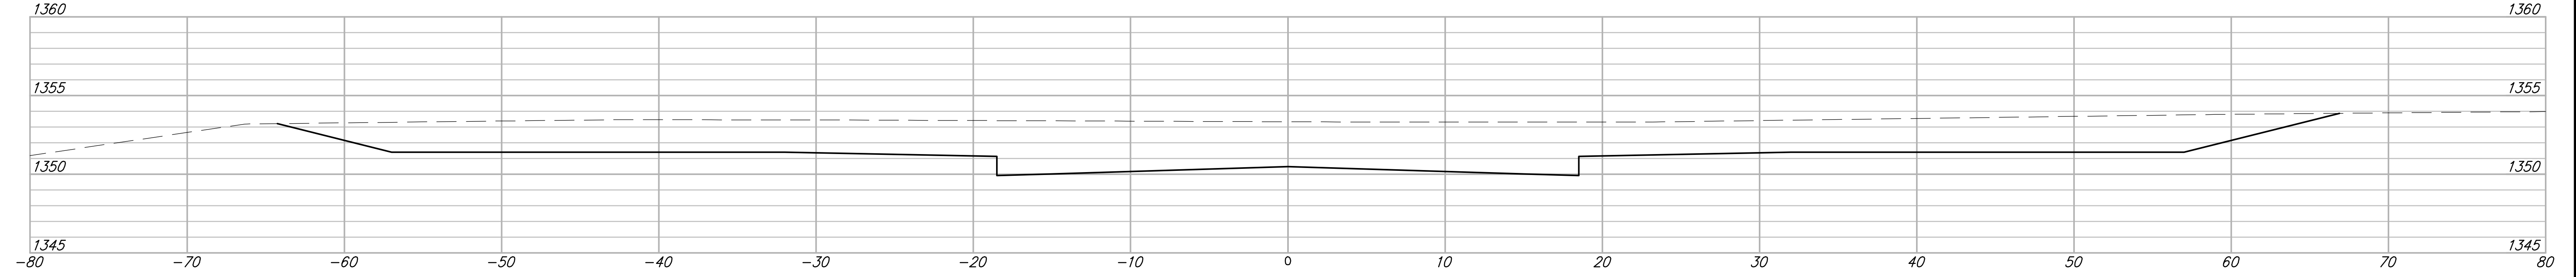

10+47.02

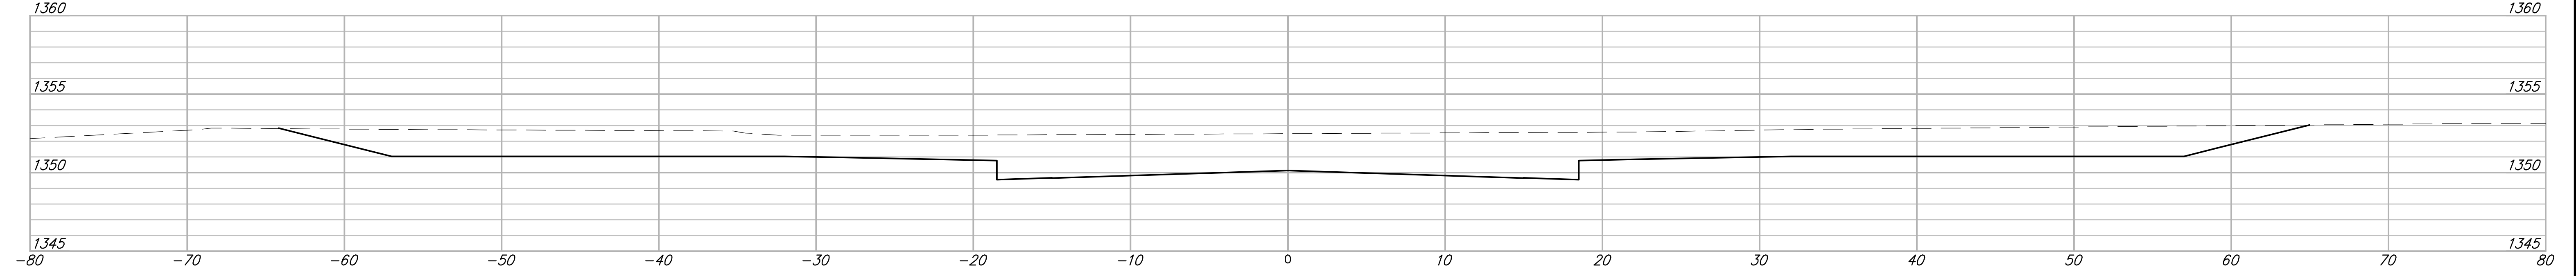

10+00

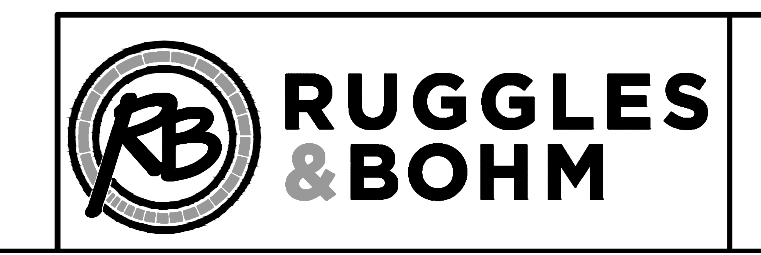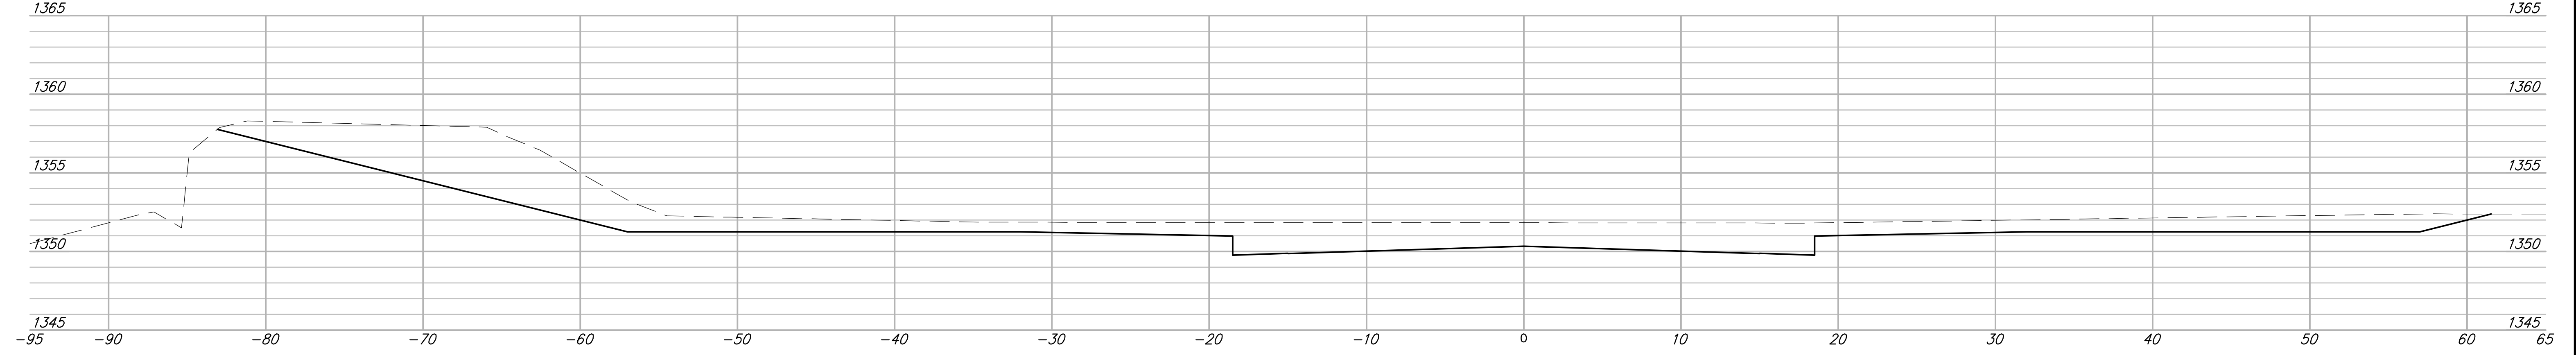

Casa Bella 3rd - Phase 2
CROSS SECTIONS
 Sta. 10+00 to Sta. 11+50

DESIGN EJG	SHEET 32
DRAWN DRS	
RB JOB 4291E	OF 42