




13+50

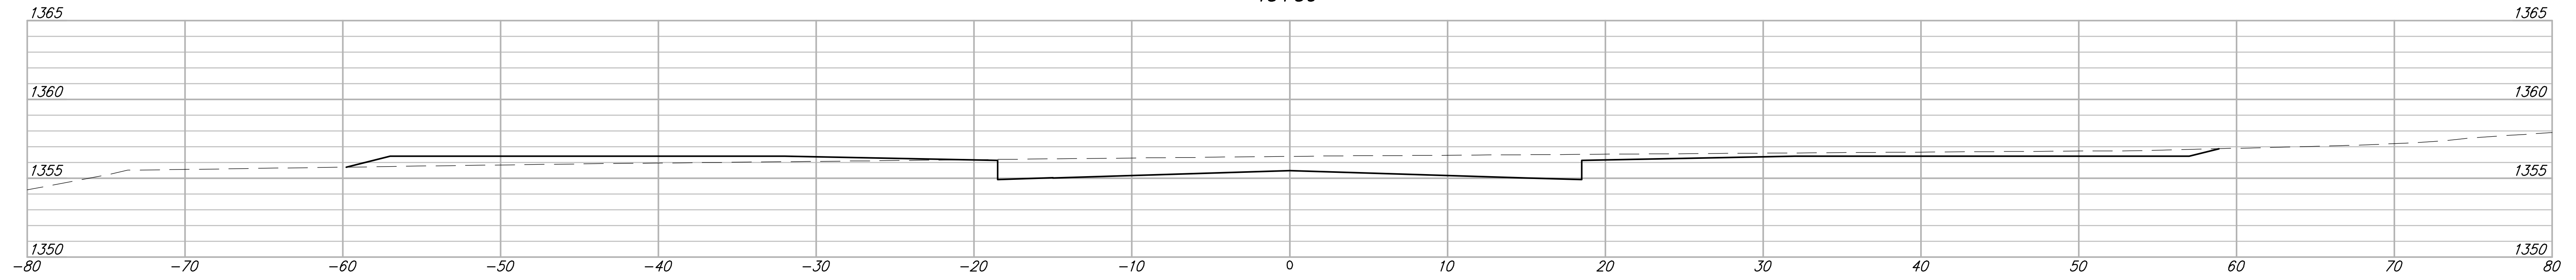



13+00

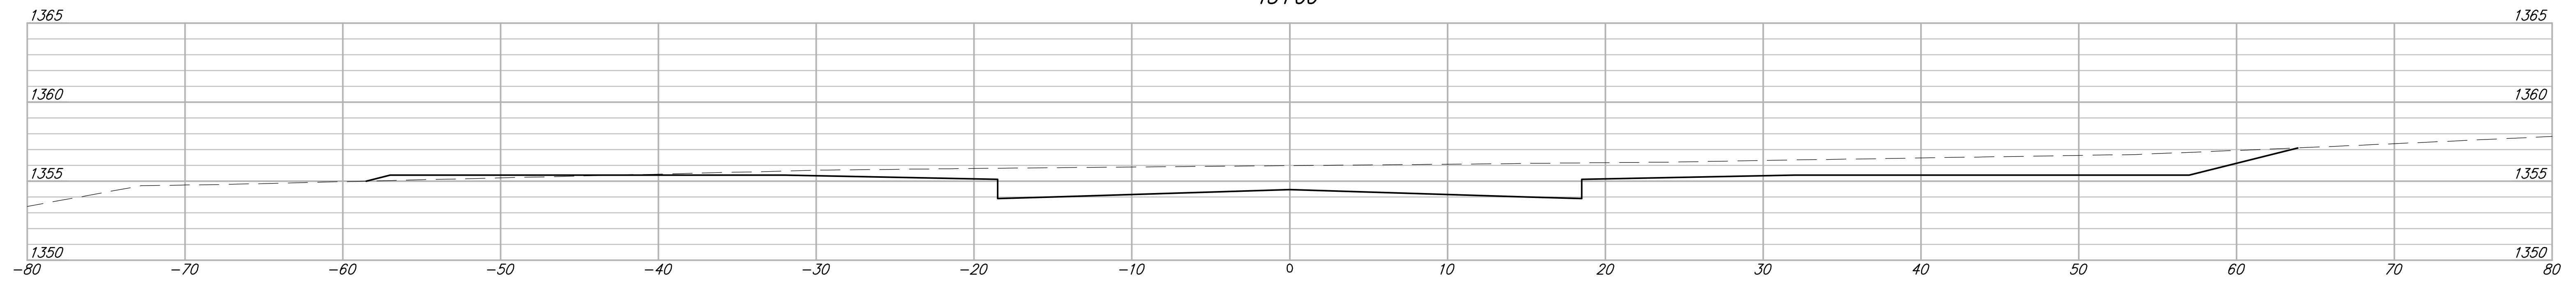

12+50

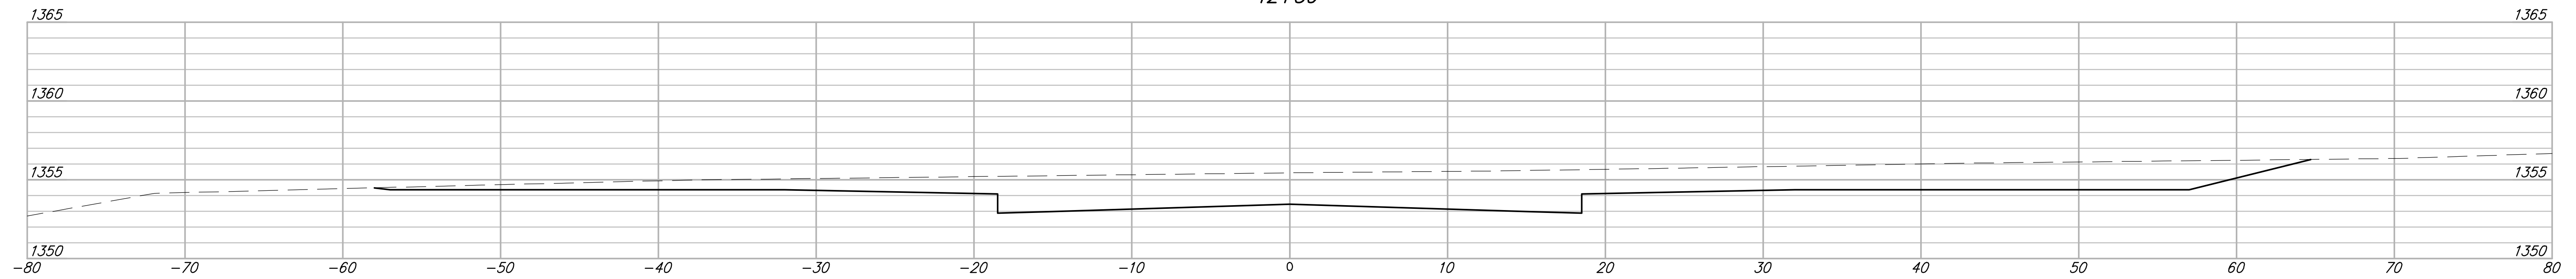

12+00

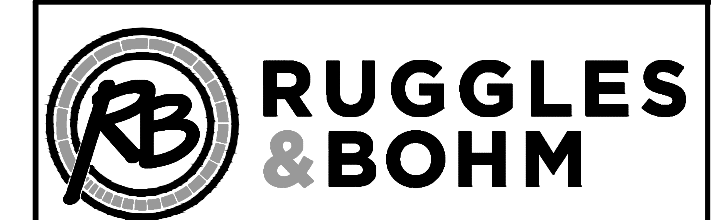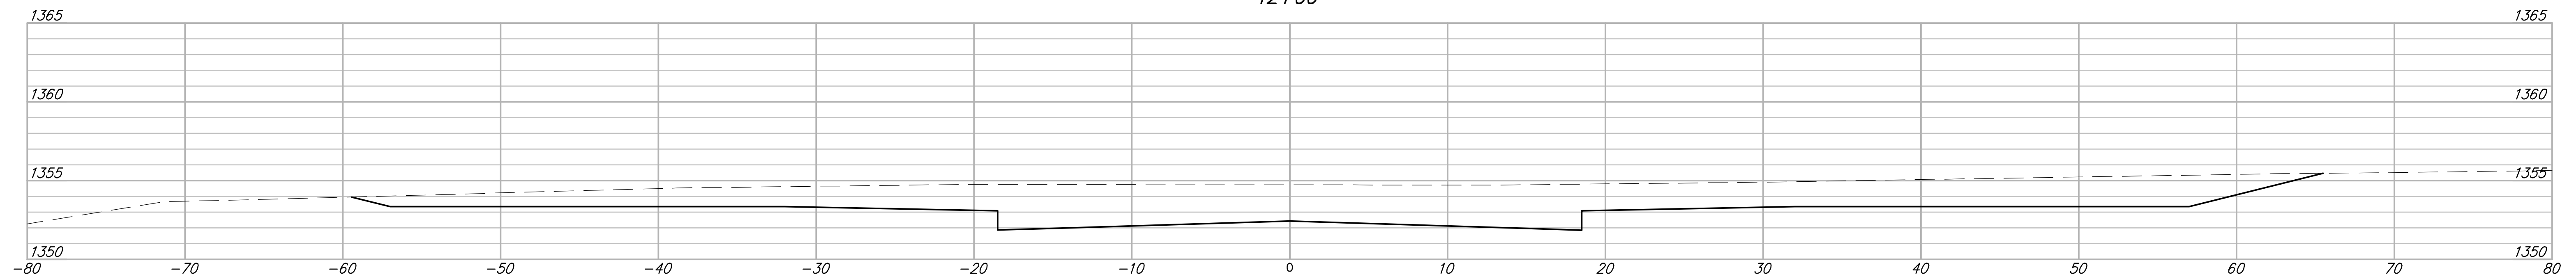

Casa Bella 3rd - Phase 2
CROSS SECTIONS
 Sta. 12+00 to Sta. 13+50

DESIGN EJG	SHEET 33 OF 42
DRAWN DRS	
RB JOB 4291E	