




14+88.25

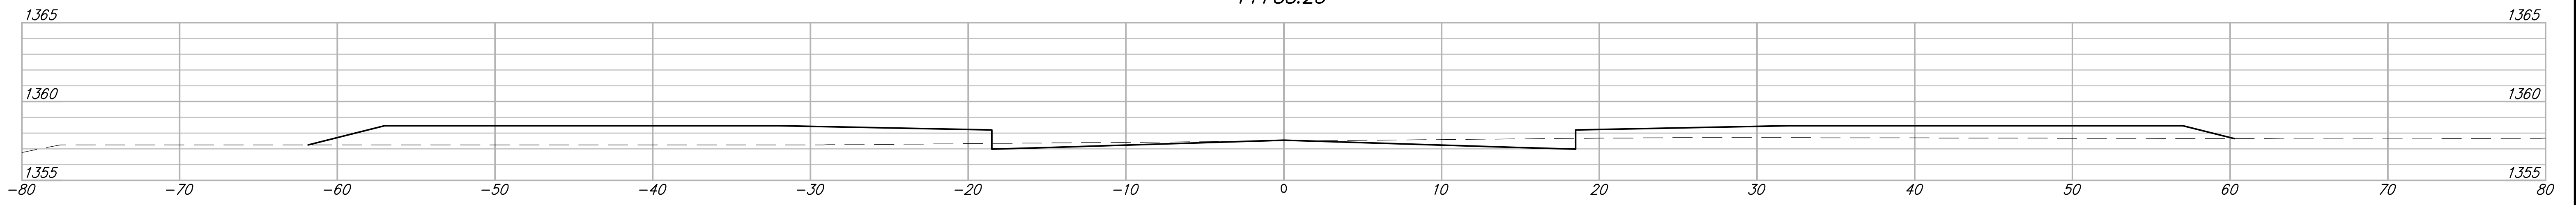


14+75

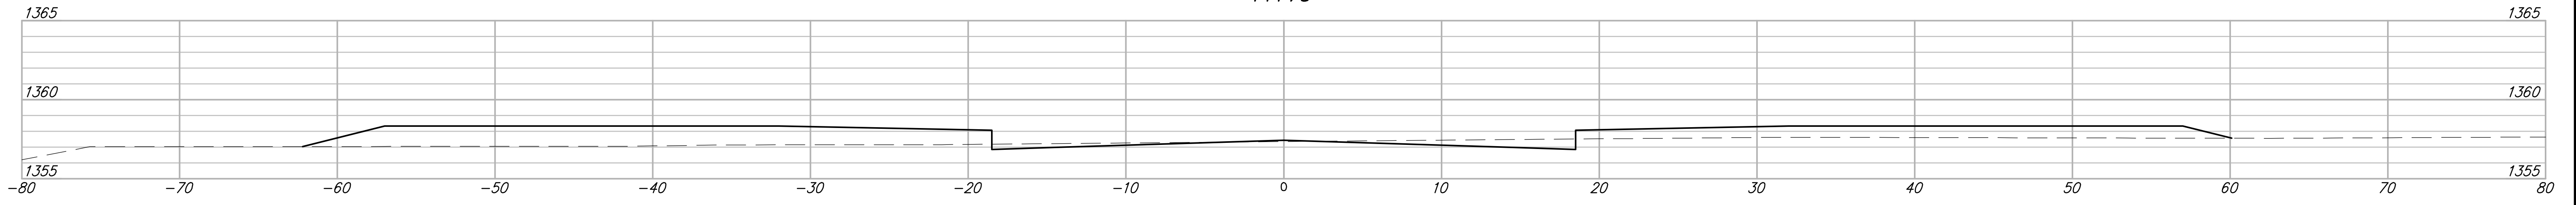



14+50

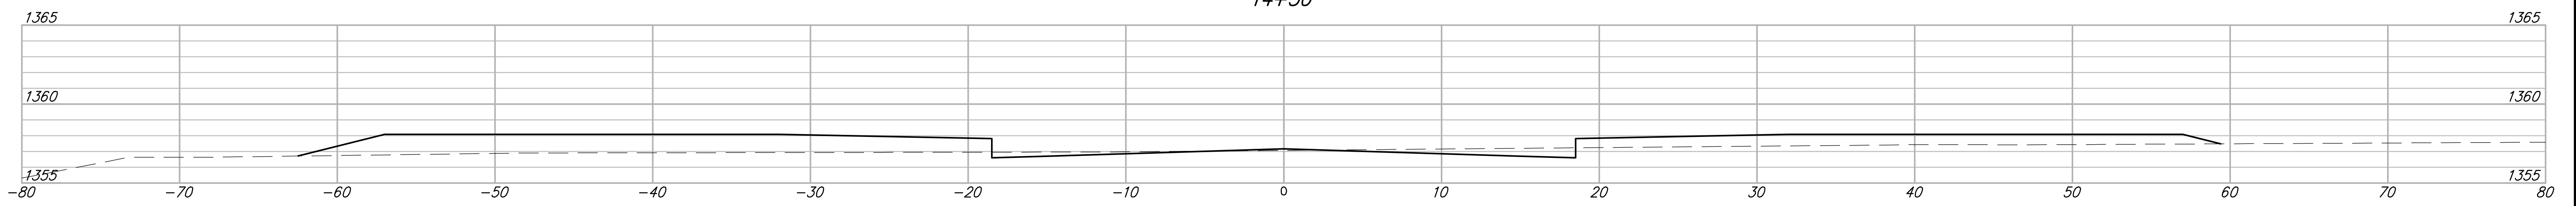

14+23.93

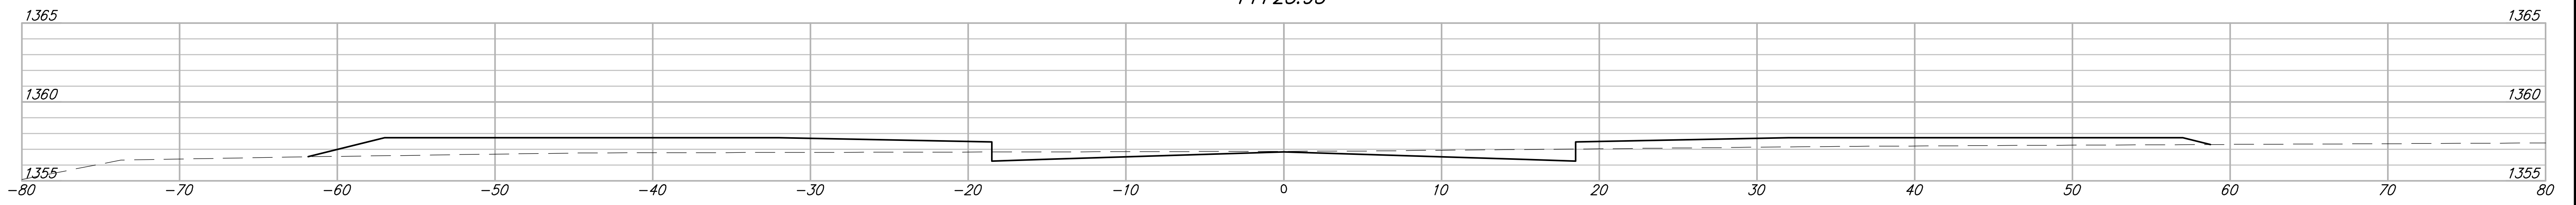

14+00

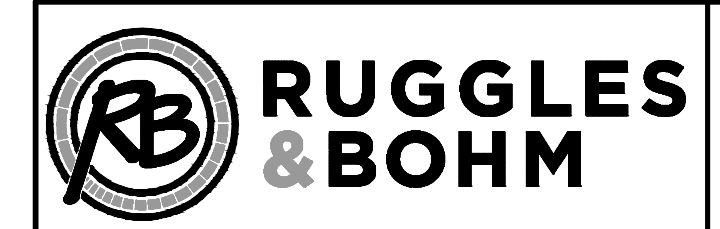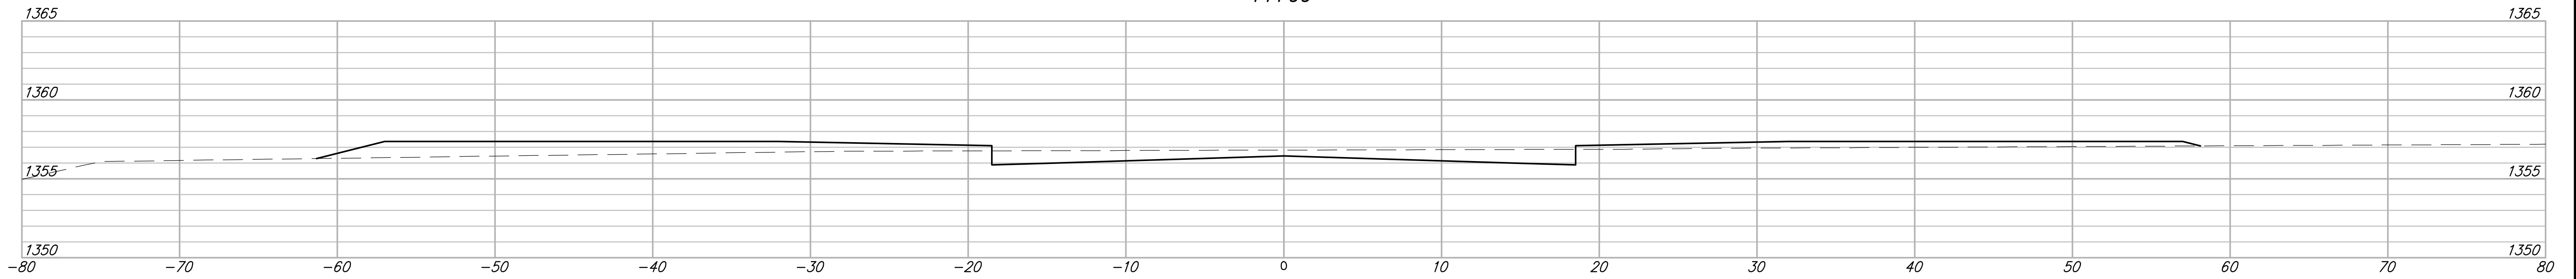

Casa Bella 3rd - Phase 2
CROSS SECTIONS
 Sta. 14+00 to Sta. 14+88.25

DESIGN EJG	SHEET 34 OF 42
DRAWN DRS	
RB JOB 4291E	