




19+50

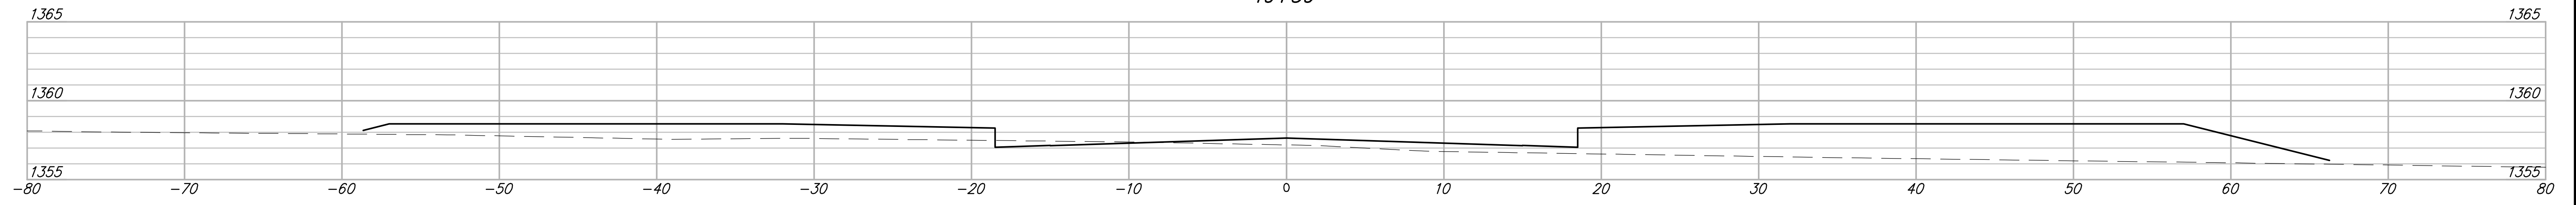

19+00

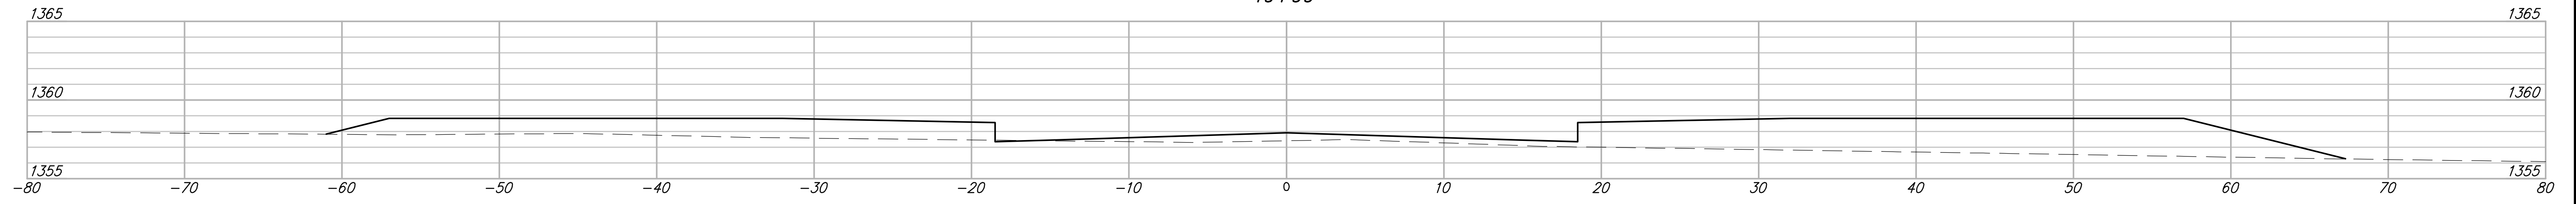



18+62.86

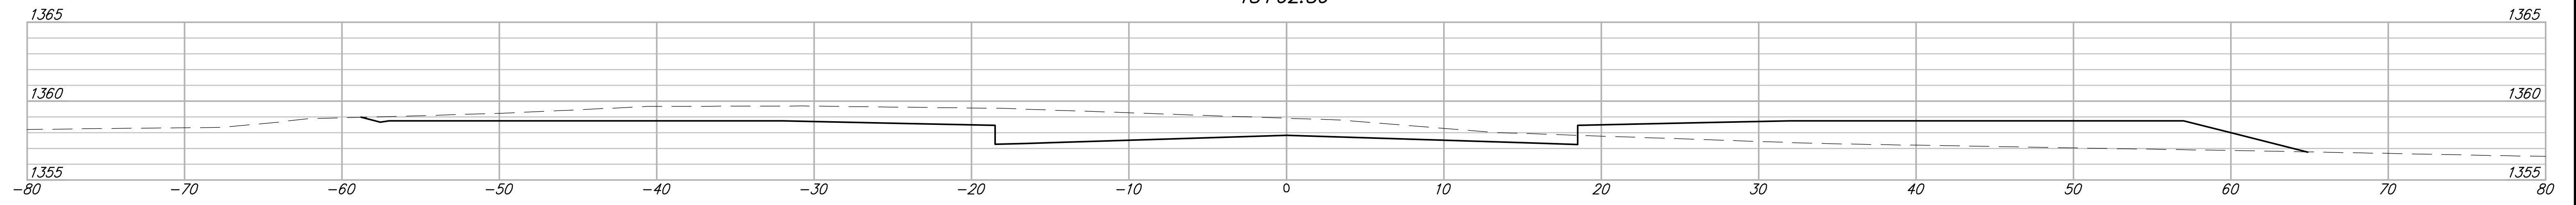

18+50



18+00

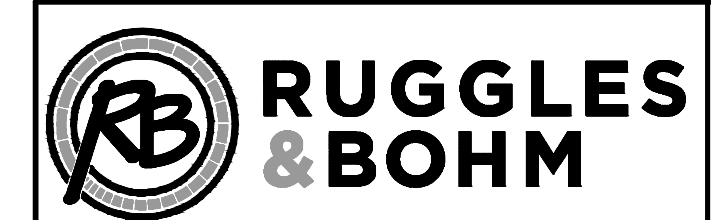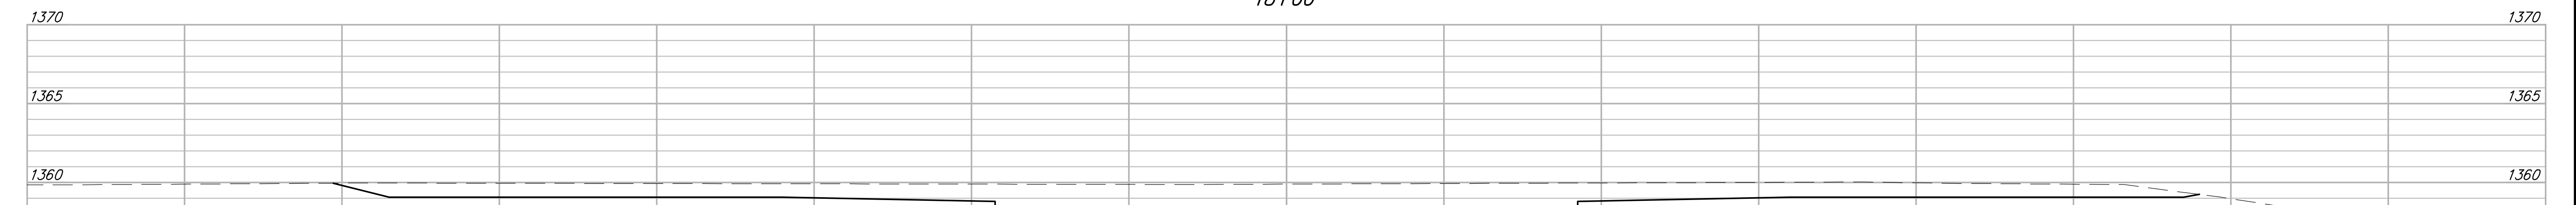

Casa Bella 3rd - Phase 2
CROSS SECTIONS
 Sta. 18+00 to Sta. 19+50

DESIGN EJG	SHEET 37 OF 42
DRAWN DRS	
RB JOB 4291E	