
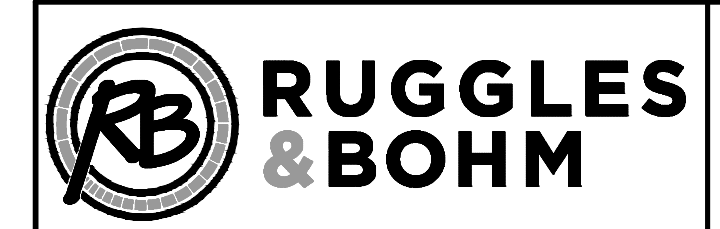


19+72.36

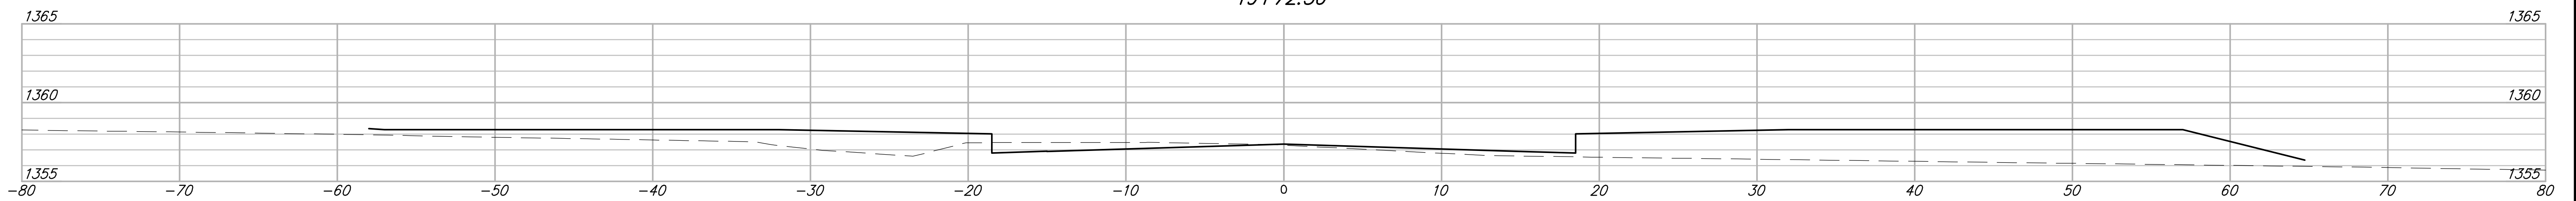

Casa Bella 3rd - Phase 2
CROSS SECTIONS
Sta. 19+72.36

DESIGN EJG	SHEET 38 OF 42
DRAWN DRS	
RB JOB 4291E	