
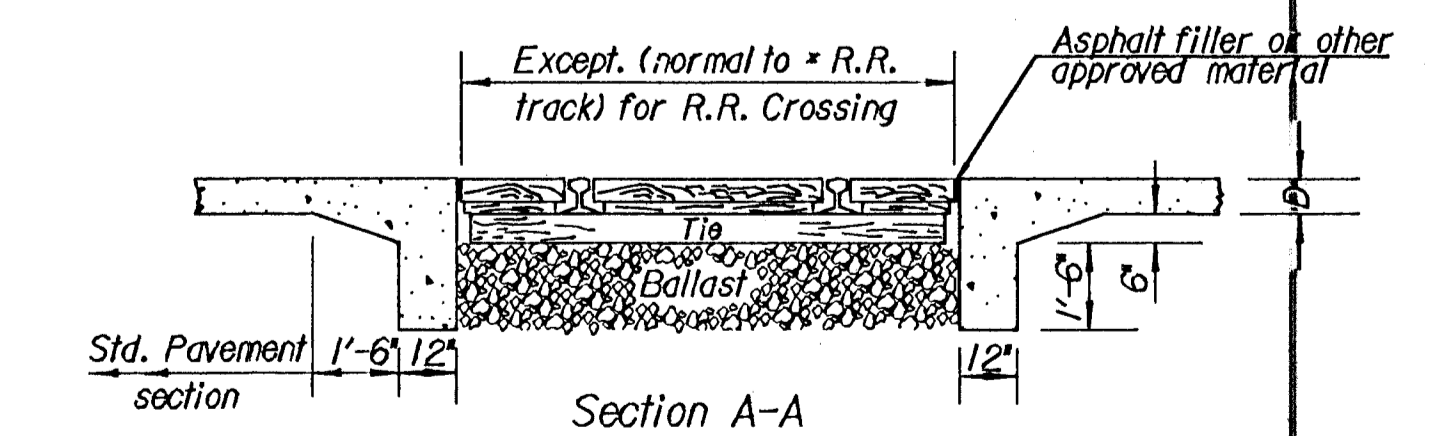
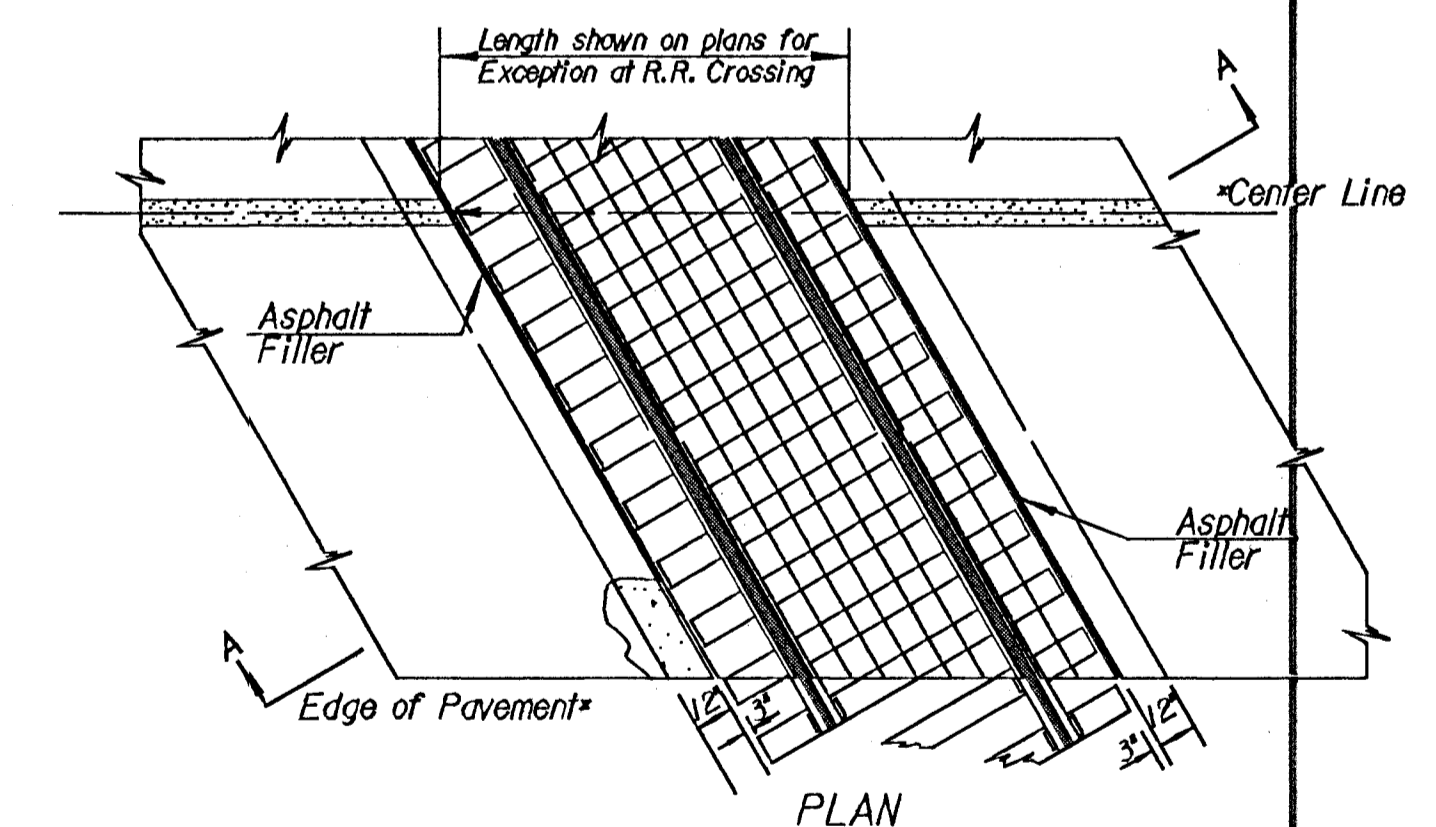
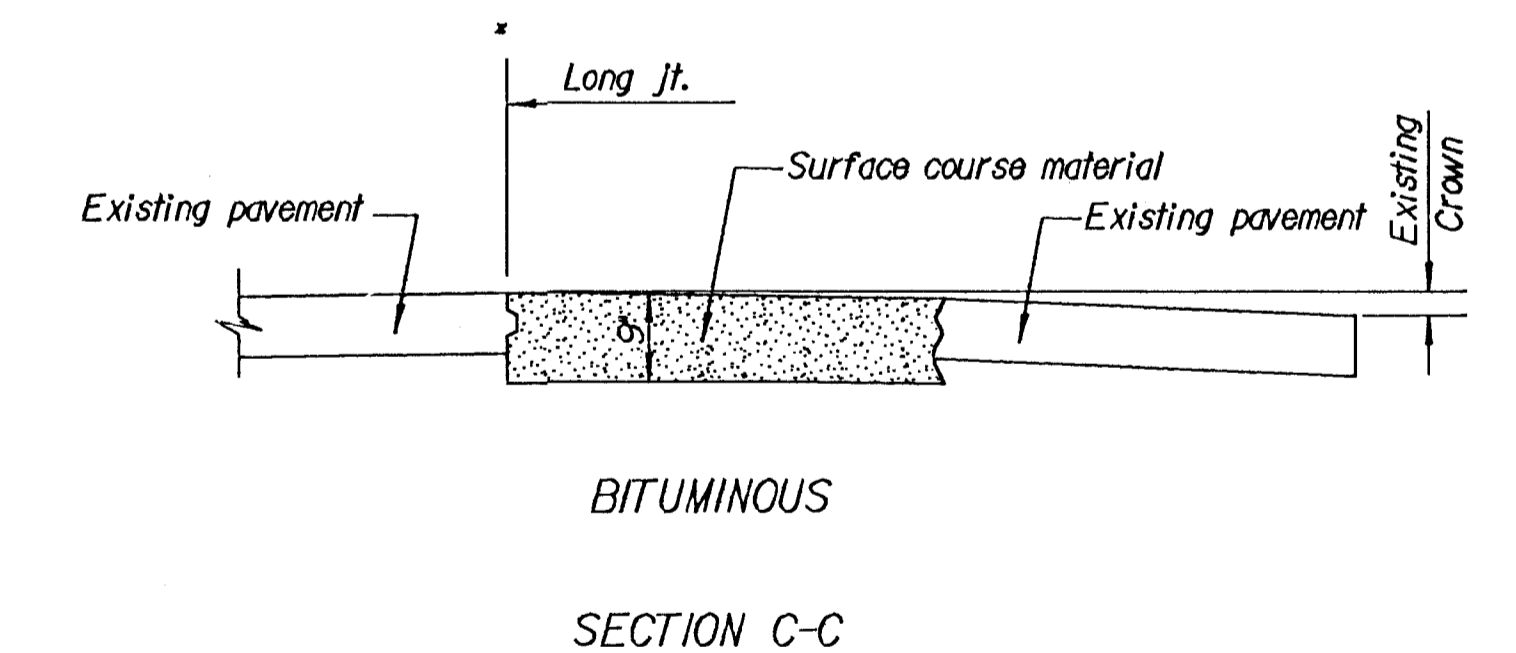
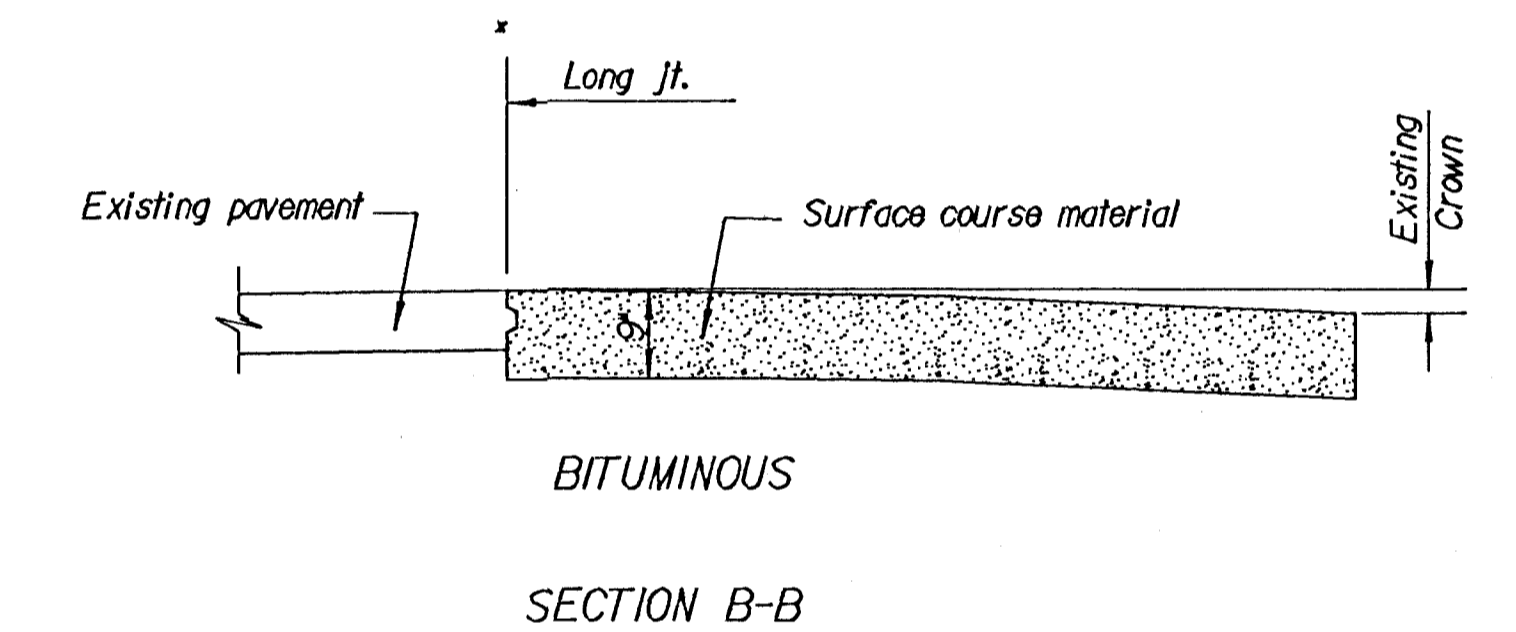
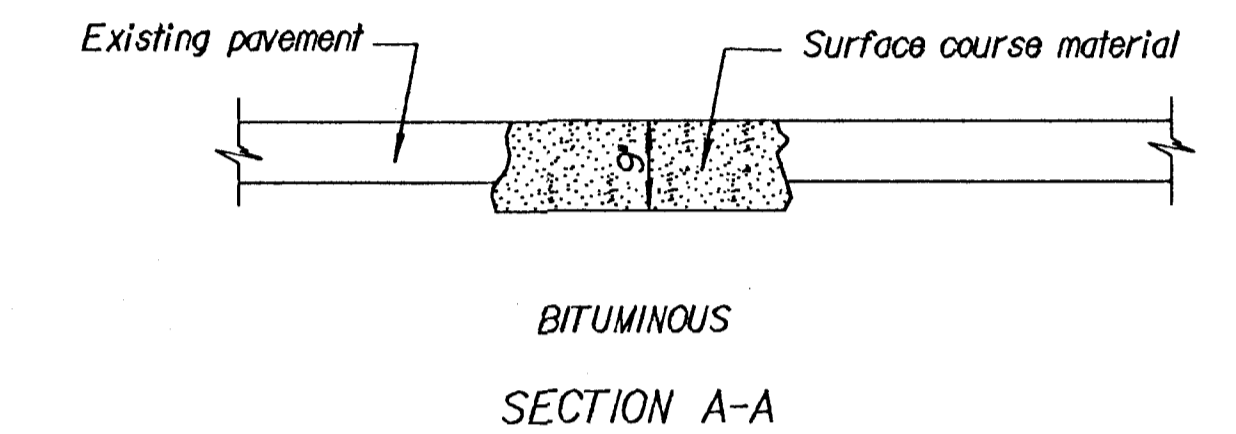
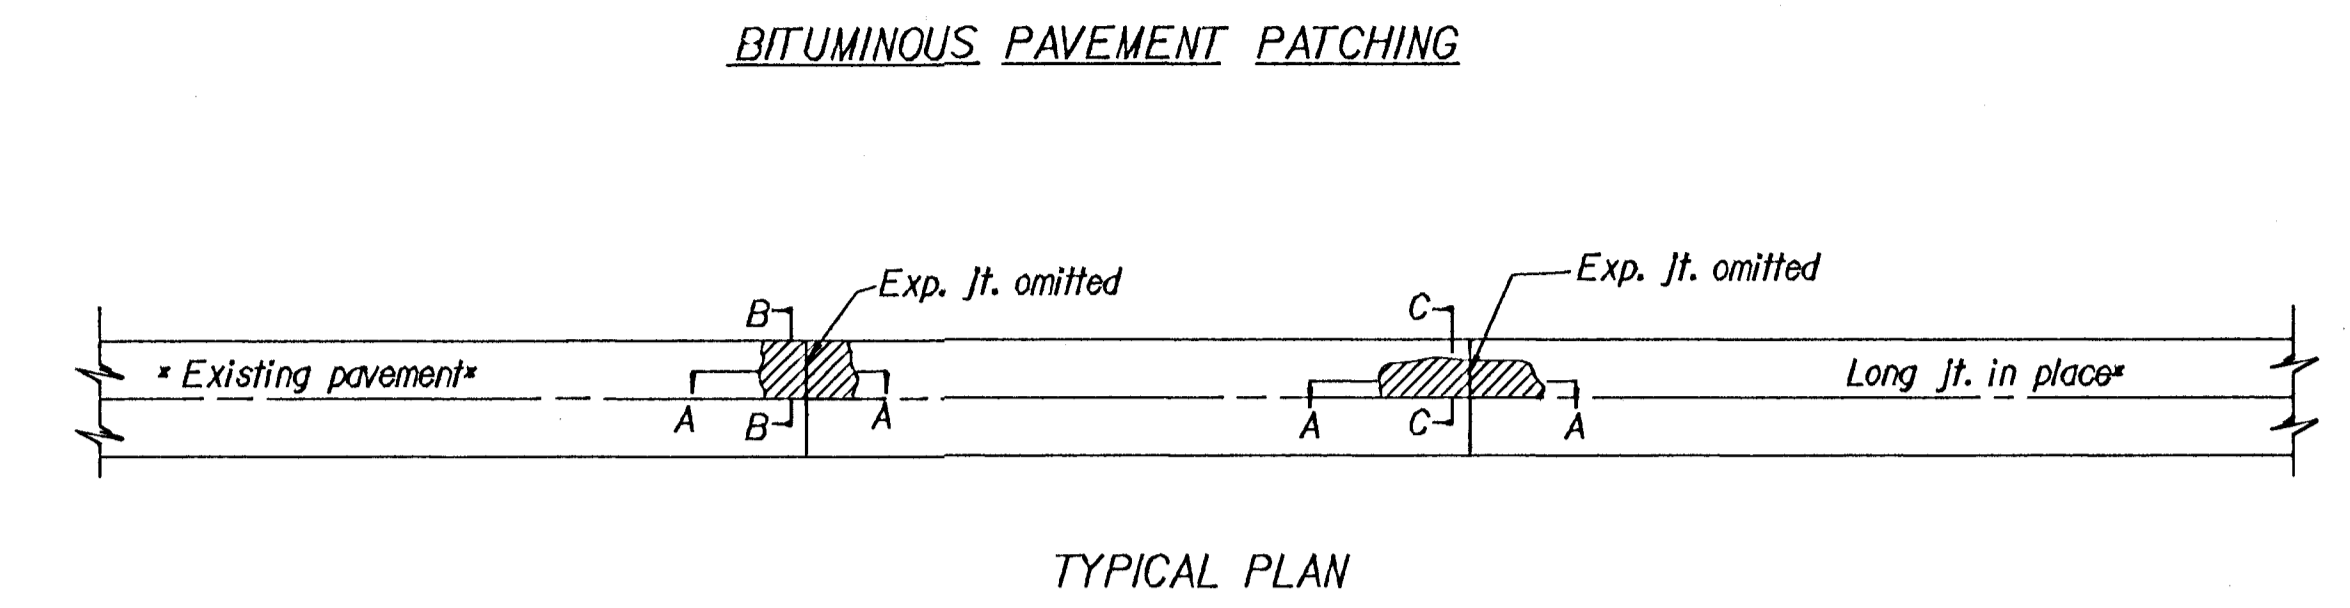


FHWA REGION NO.	STATE	PROJECT NO.	YEAR	SHEET NO.	TOTAL SHEETS
7	KANSAS	54-87 K-4445-01	1996	24	73

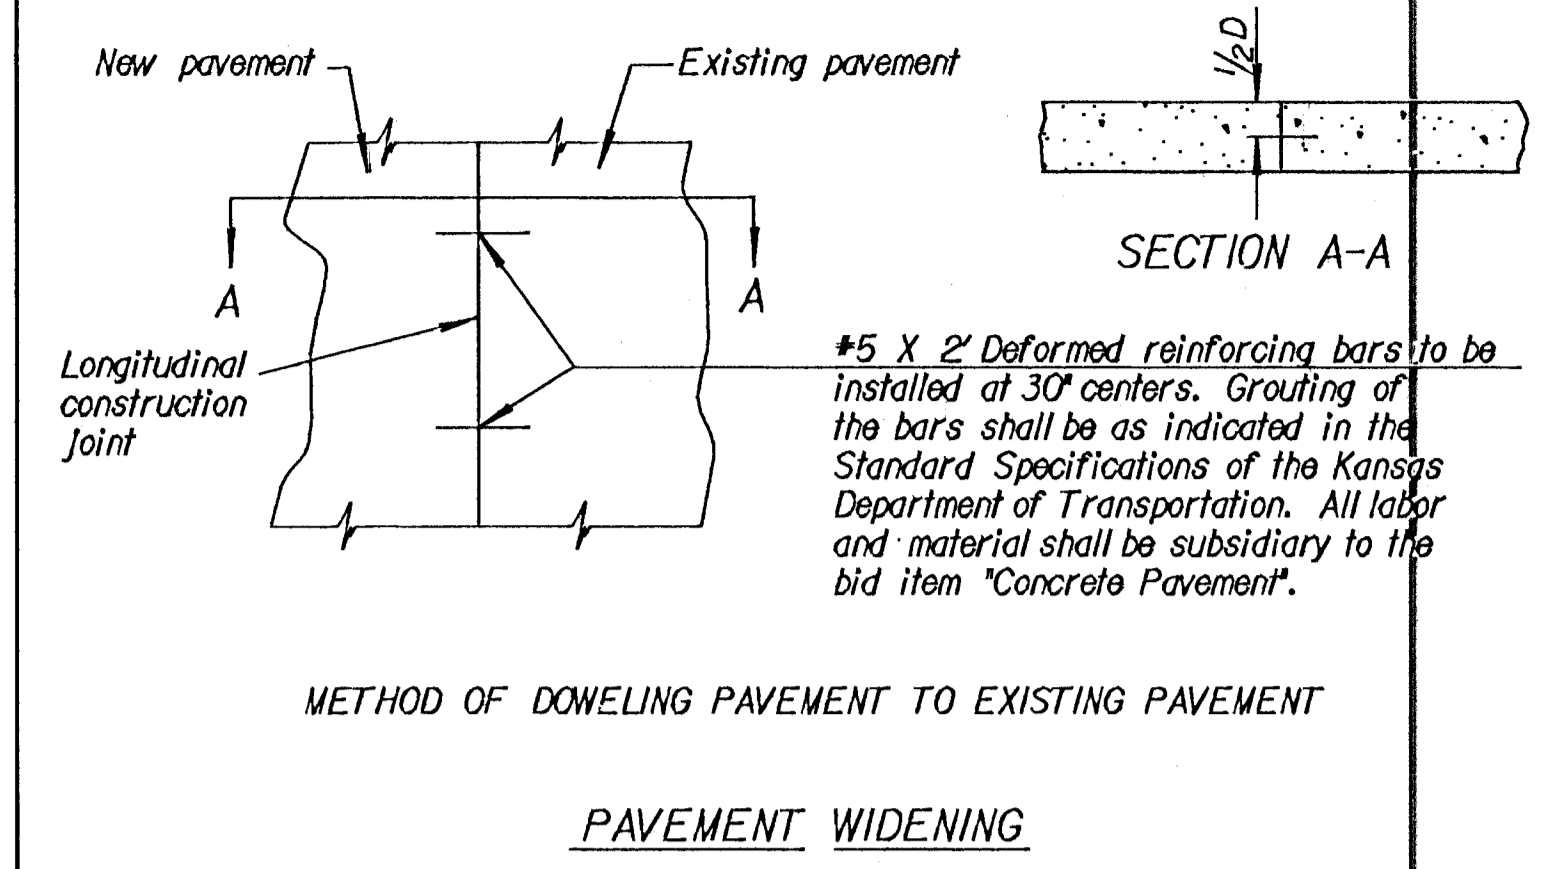

NOTE: Header to be paid for as additional area of concrete pavement, to be computed by adding two (2) feet times the width parallel to R.R. track for each header.

CONCRETE HEADER AT RAILROAD CROSSINGS

NO.	DATE	REVISIONS	BY	APP'D
4	12-04-94	Removed Concrete Patching	R.J.S.	J.O.B.
3	10-19-94	Entered on CADD	R.J.S.	J.O.B.
2	9-22-86	Spacing of bars on pavement widening	W.L.H.	J.O.B.
1	5-01-86	Removed gutter at Type A Inlets	W.L.H.	J.O.B.

KANSAS DEPARTMENT OF TRANSPORTATION

**CONCRETE PAVEMENT
AUXILIARY DETAILS - 1 &
PAVEMENT PATCHING DETAILS**

RD720

FHWA APPROVAL	1-12-95	APP'D. James O. Brewer
DESIGNED	DETAILED	QUANTITIES
DESIGN CK.	DETAIL CK.	QUAN. CK.

TRACED WHITE
TRACE CK. SOLTZ

Design Filename: I:\6690\paveme\kdot\rd720.dgn
 Plotted on: 10-11-96
 Plot Scale: 1/8"=1'-0"
 Pen Table: E:\6690\paveme\kdot\rd720.ctb