


STATE	PROJECT NO.	YEAR	SHEET NO.	TOTAL SHEETS
KANSAS	87 TE-0396-01	2014	10	68

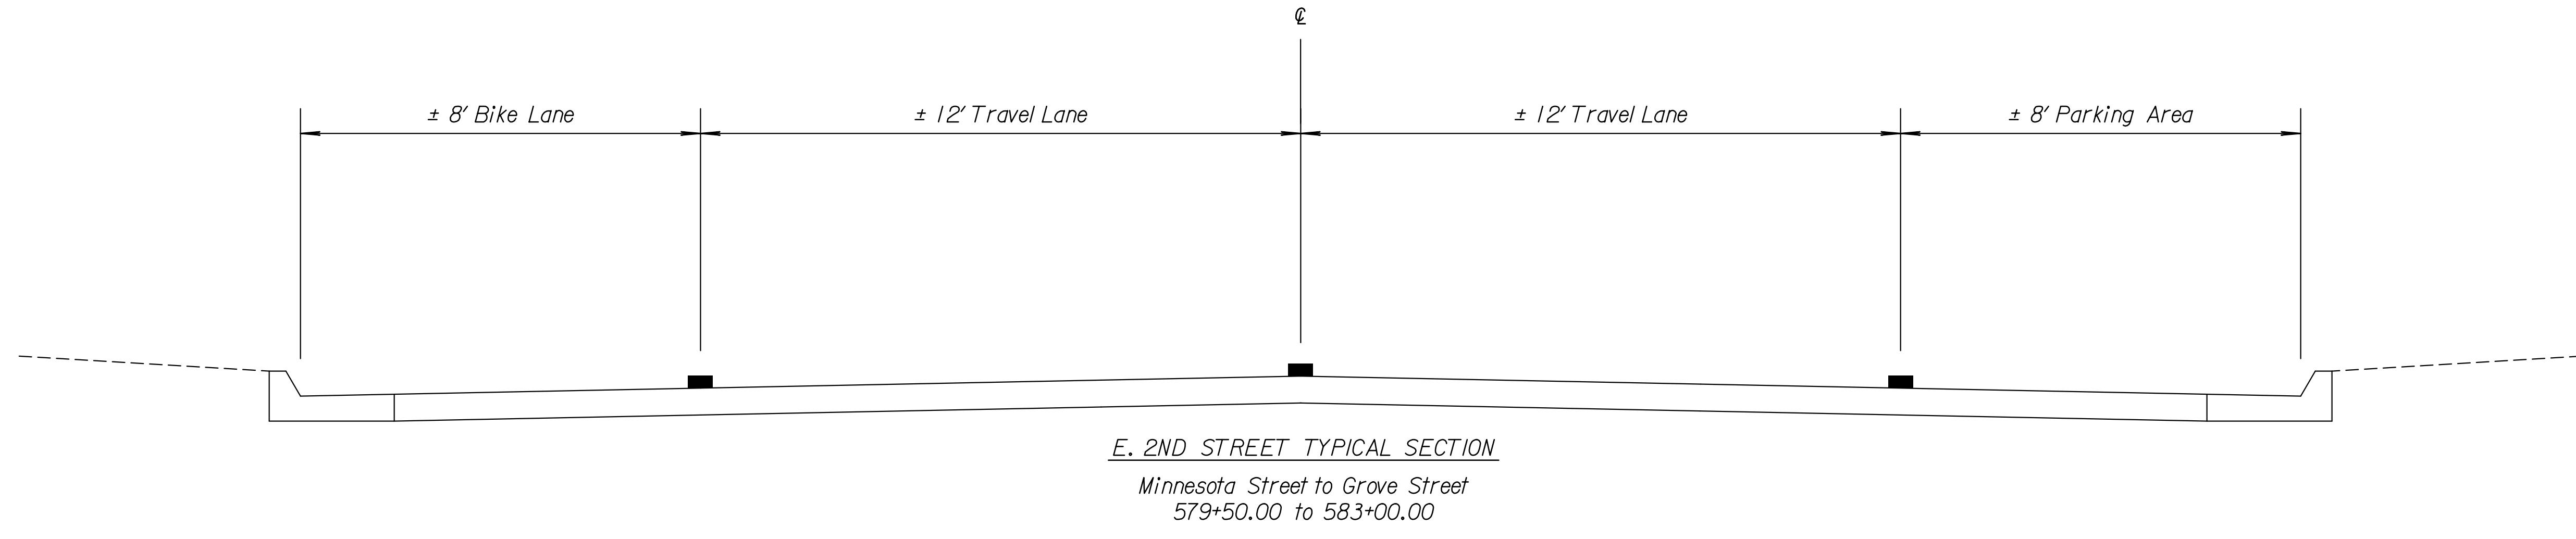

DATE	BY	REFERENCES NOTED	REFERENCES CHECKED

Drawn By : ROAD  
 Plotted : 8/14/2014  
 File : G:\W113\0014\Road\C-TYP-S01-108.dgn

*Sections shown are typical. See Plan Sheets for Variations.*

CITY OF WICHITA, KANSAS  
 TYPICAL SECTIONS  
 E. 2ND STREET