



STATE	PROJECT NO.	YEAR	SHEET NO.	TOTAL SHEETS
KANSAS	87 TE-0396-01	2014	26	68

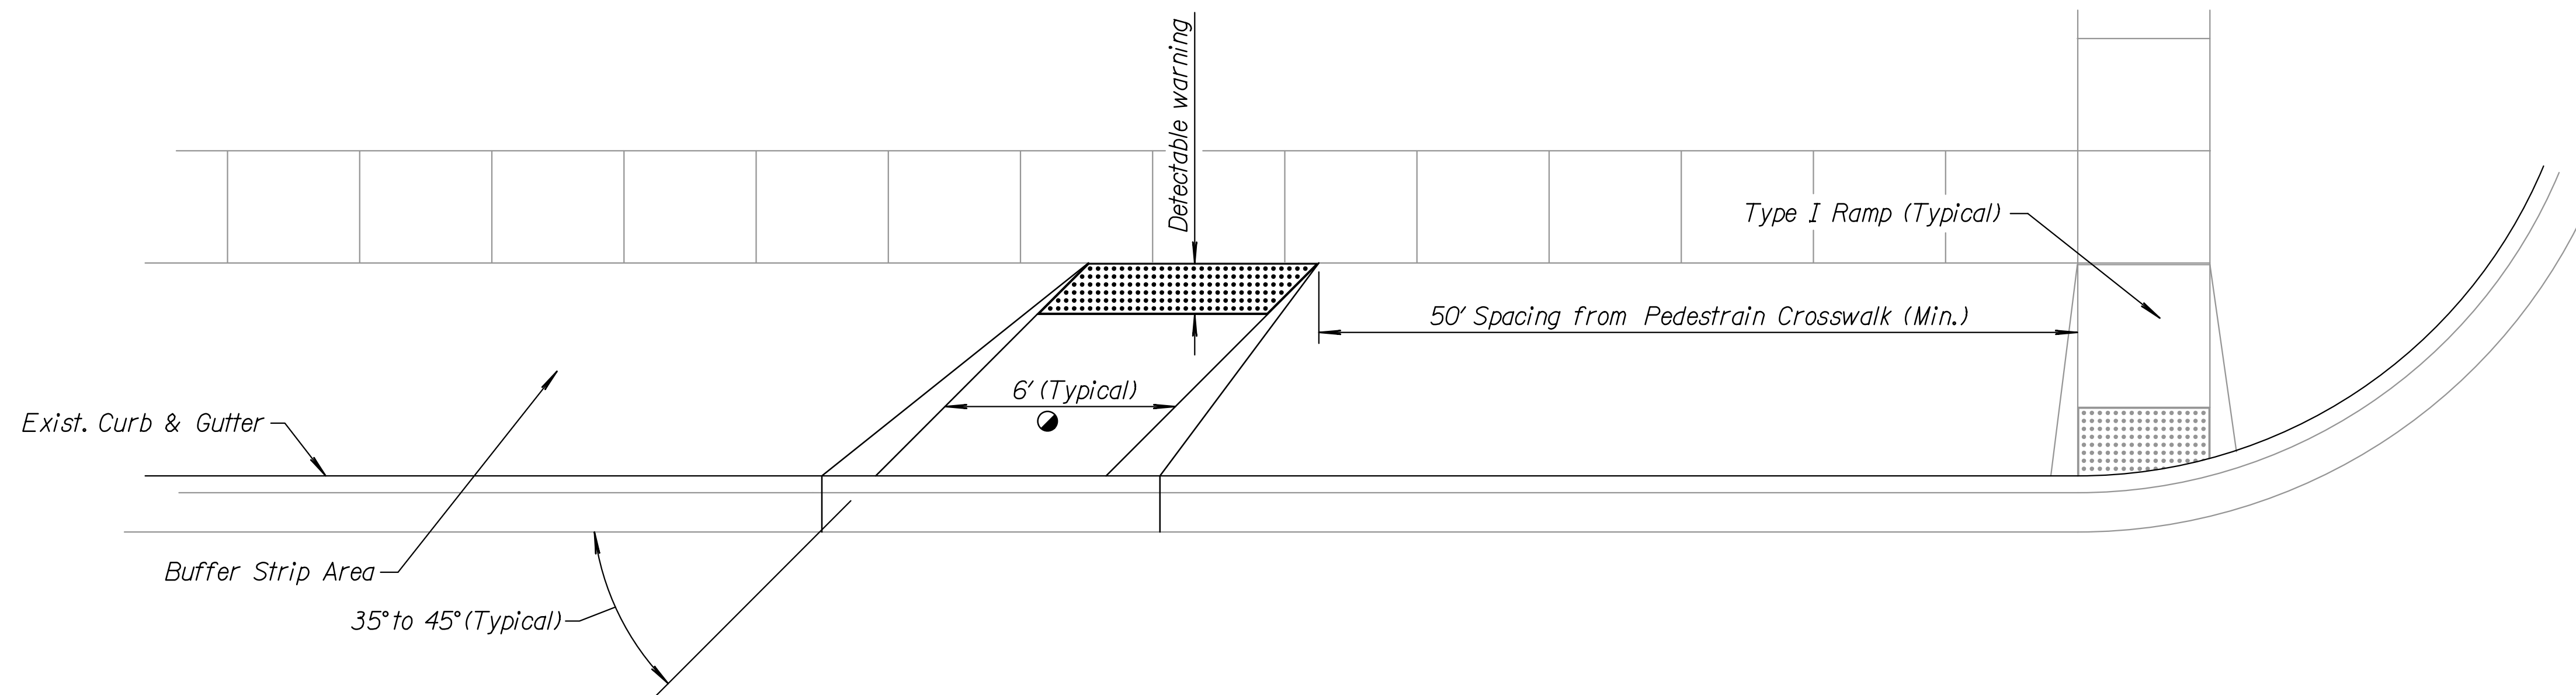

BICYCLE RAMP INSTALLED IN BUFFER STRIP

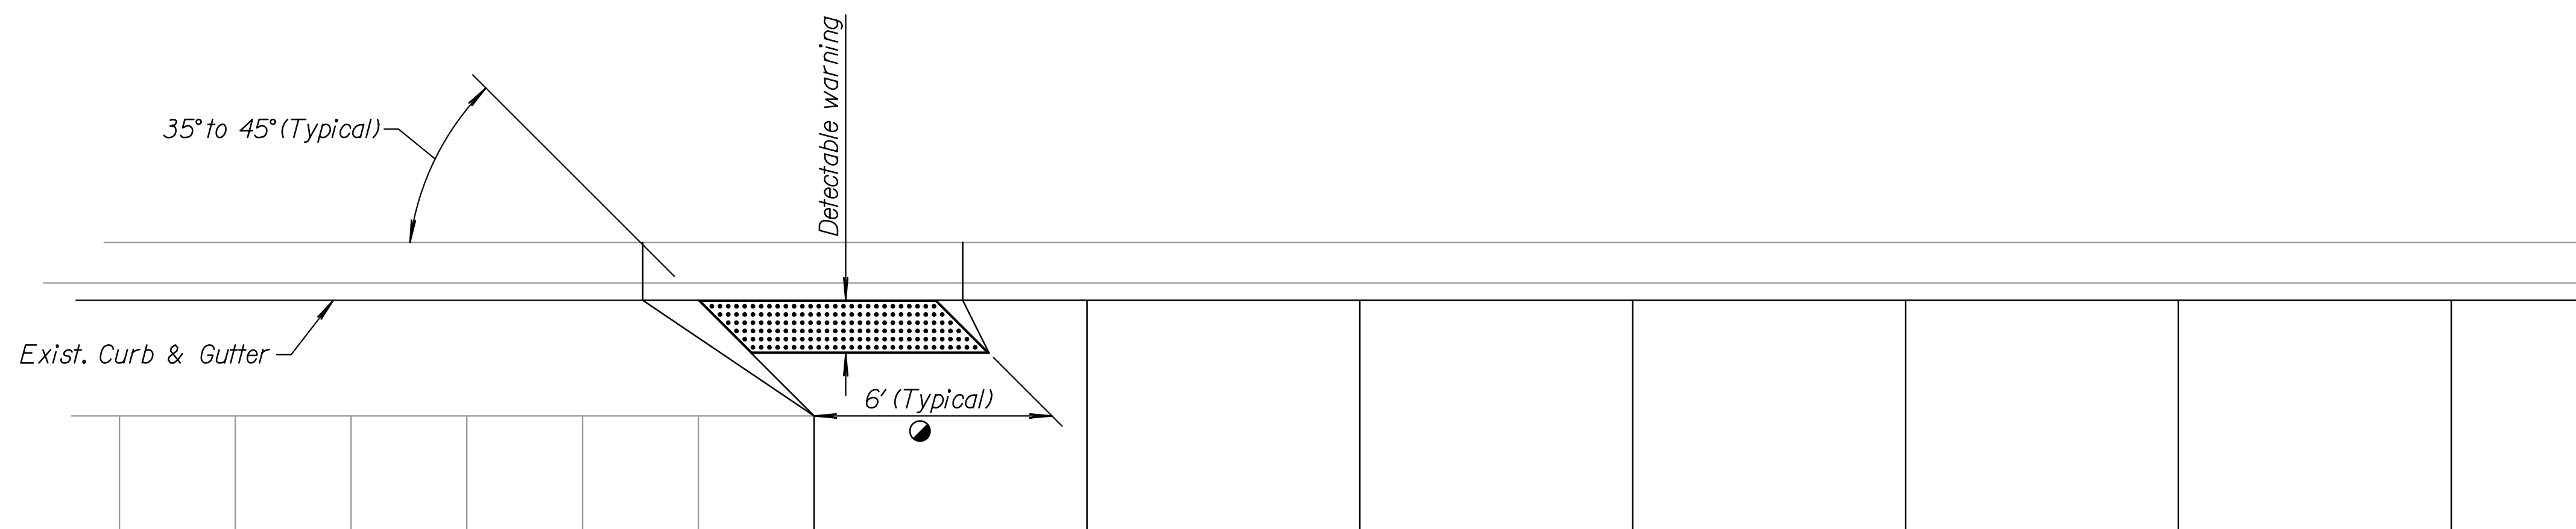

BICYCLE RAMP AT END OF FULL WIDTH BIKE LANE

Notes:
See the City of Wichita Standard PV-110, Wheel Chair Ramp Details with Detectable Warnings for additional Construction Details.

● The Bicycle Ramp is not Intended for Pedestrian use, therefore a Slope up to 20° will be allowed.

CITY OF WICHITA, KANSAS

BICYCLE RAMP DETAILS

DATE	BY	REFERENCES NOTED	REFERENCES CHECKED

Drawn By : ROAD
Plotted : 8/14/2014
File : G:\W113\0014\Road\C-DET-BK-RMP.dgn