




STATE	PROJECT NO.	YEAR	SHEET NO.	TOTAL SHEETS
KANSAS	87 TE-0396-01	2014	6	68

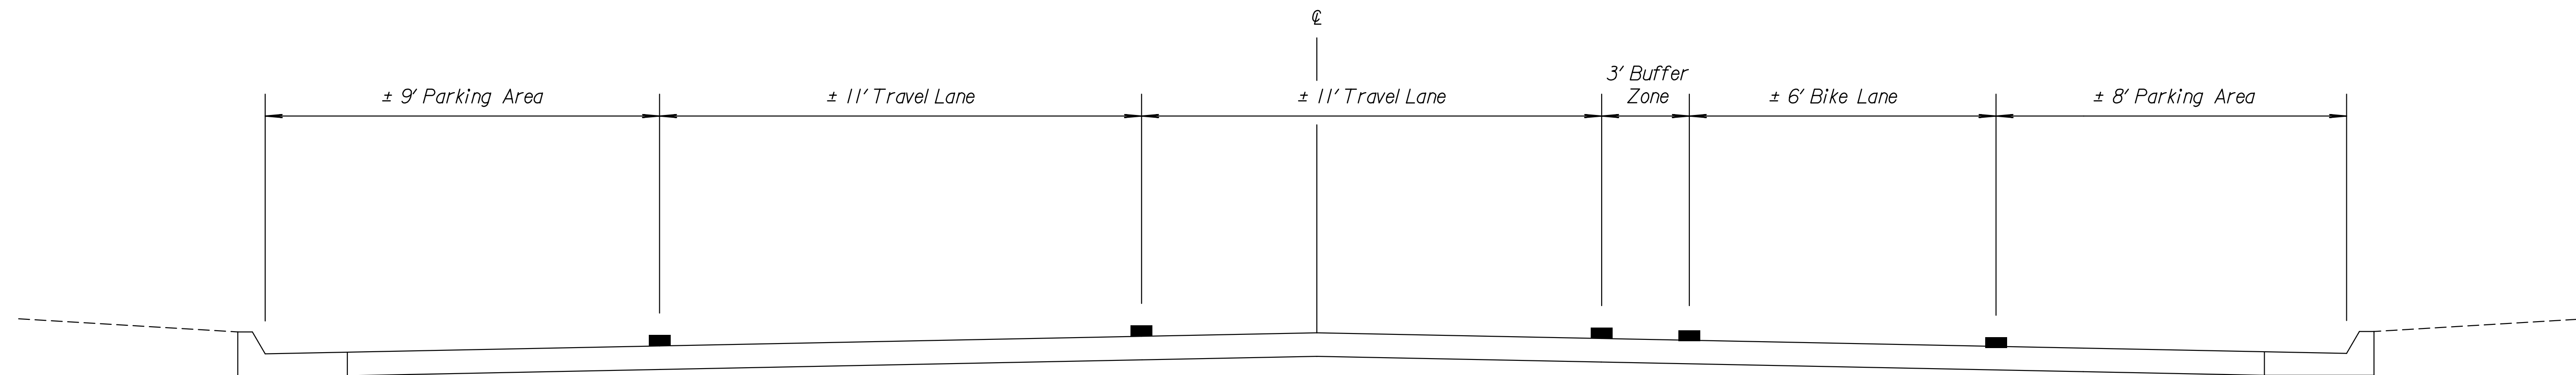

1ST STREET TYPICAL SECTION
Main Street to Broadway Street
300+80.00 to 308+50.00

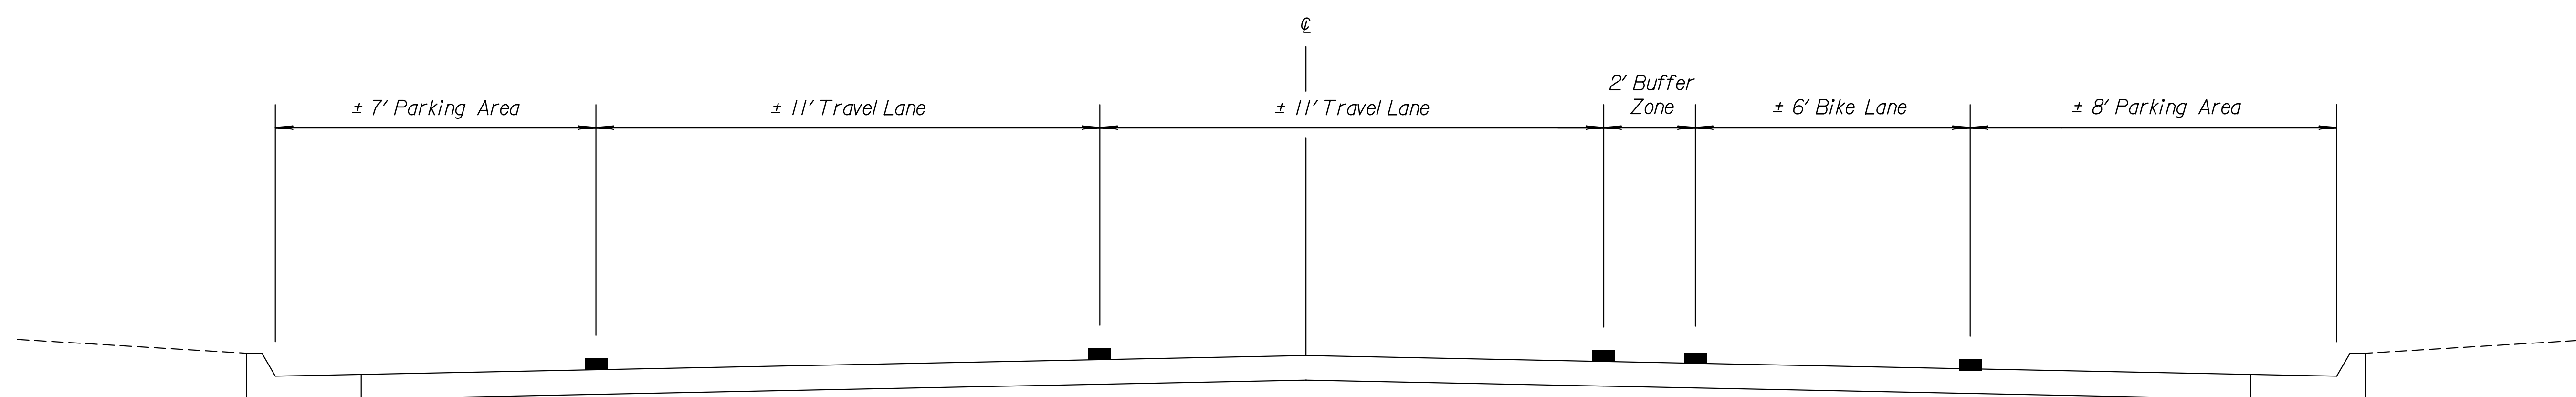

1ST STREET TYPICAL SECTION
Broadway Street to St. Francis Street
308+50.00 to 319+50.00

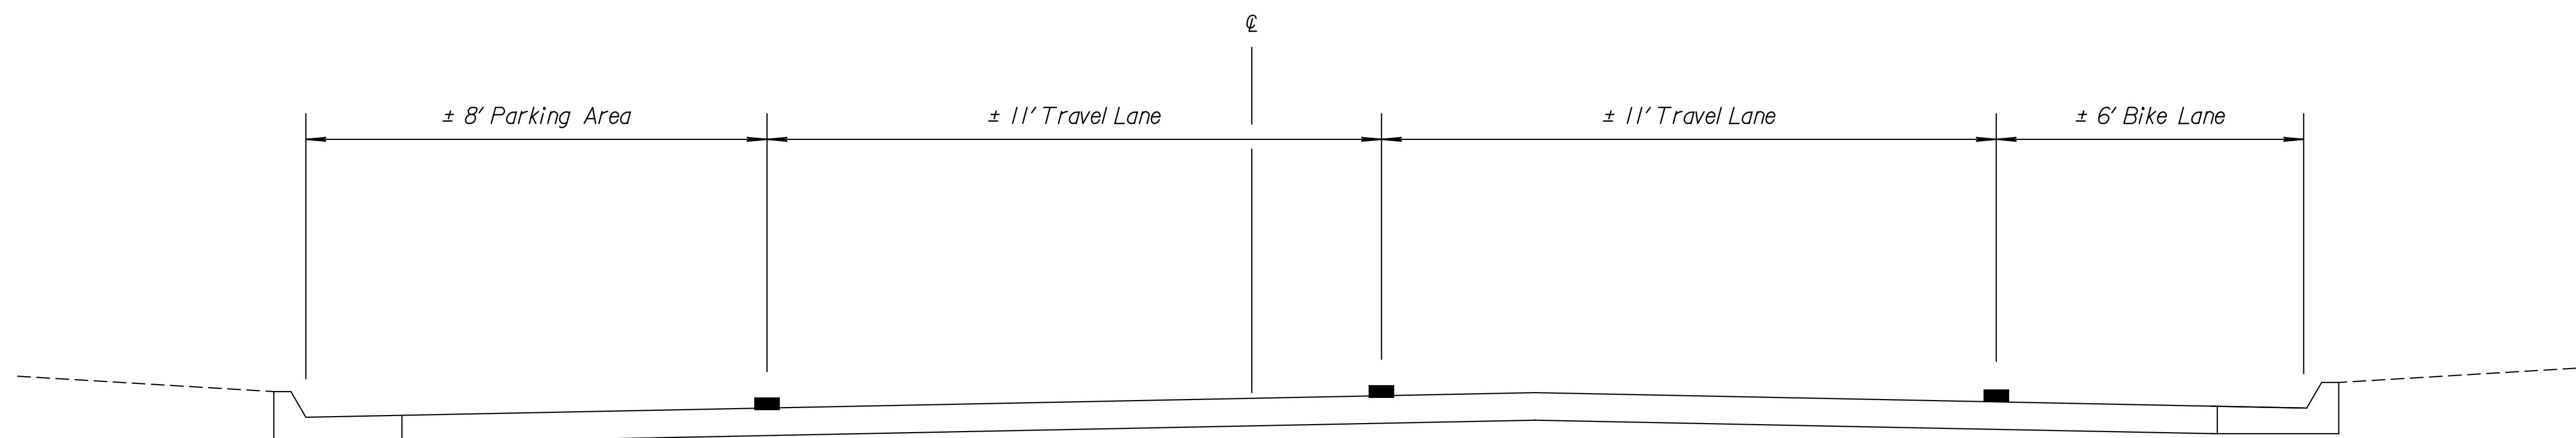

1ST STREET TYPICAL SECTION
St. Francis Street to Mead Street
319+50.00 to 327+87.00

Sections shown are typical. See Plan Sheets for Variations.

CITY OF WICHITA, KANSAS
TYPICAL SECTIONS
1ST STREET

DATE	
BY	
REFERENCES NOTED	
REFERENCES CHECKED	

Drawn By : ROAD
Plotted : 8/14/2014
File : G:\W113\0014\Road\C-TYP-S01-103.dgn