



STATE	PROJECT NO.	YEAR	SHEET NO.	TOTAL SHEETS
KANSAS	87 TE-0396-01	2014	8	68


DATE	
BY	
REFERENCES NOTED	
REFERENCES CHECKED	

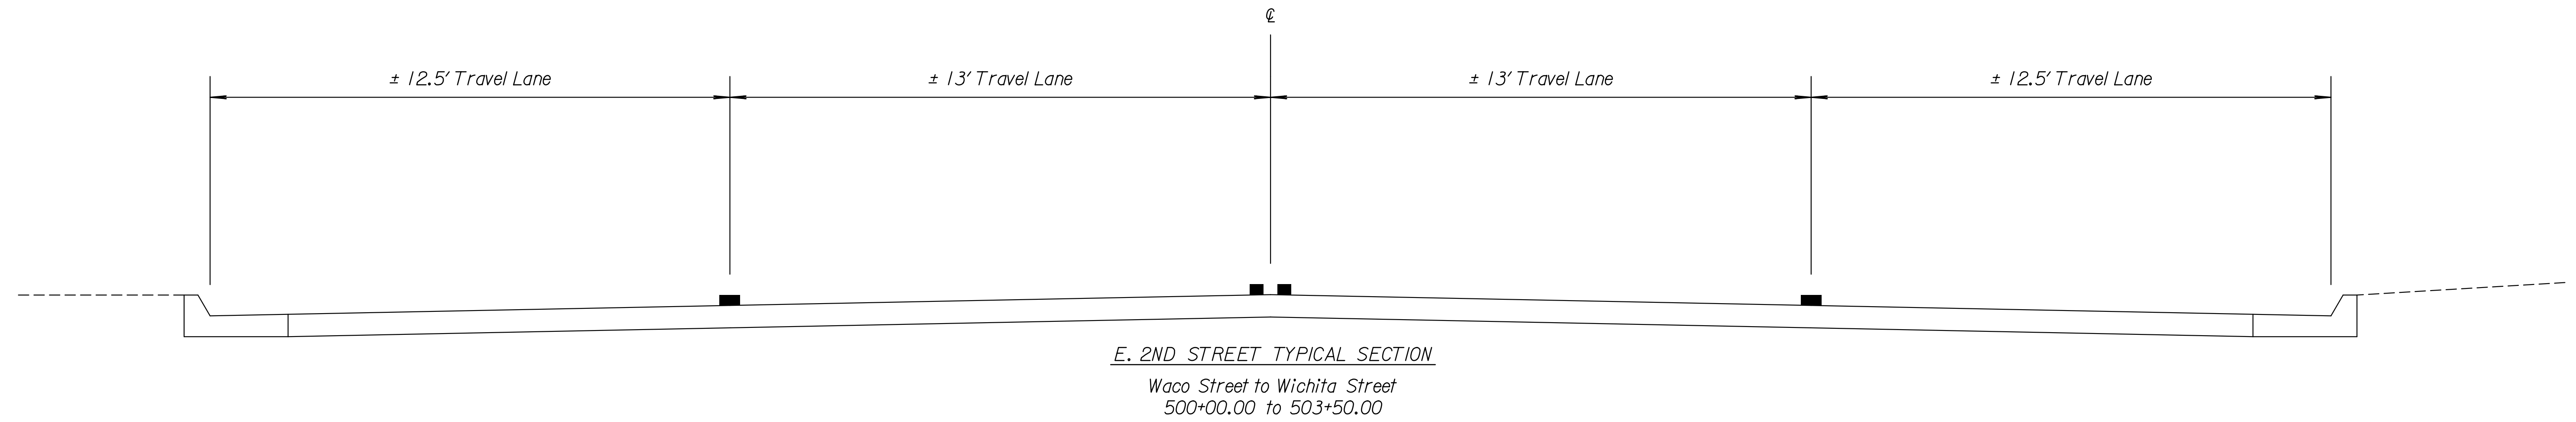

E. 2ND STREET TYPICAL SECTION
Waco Street to Wichita Street
500+00.00 to 503+50.00

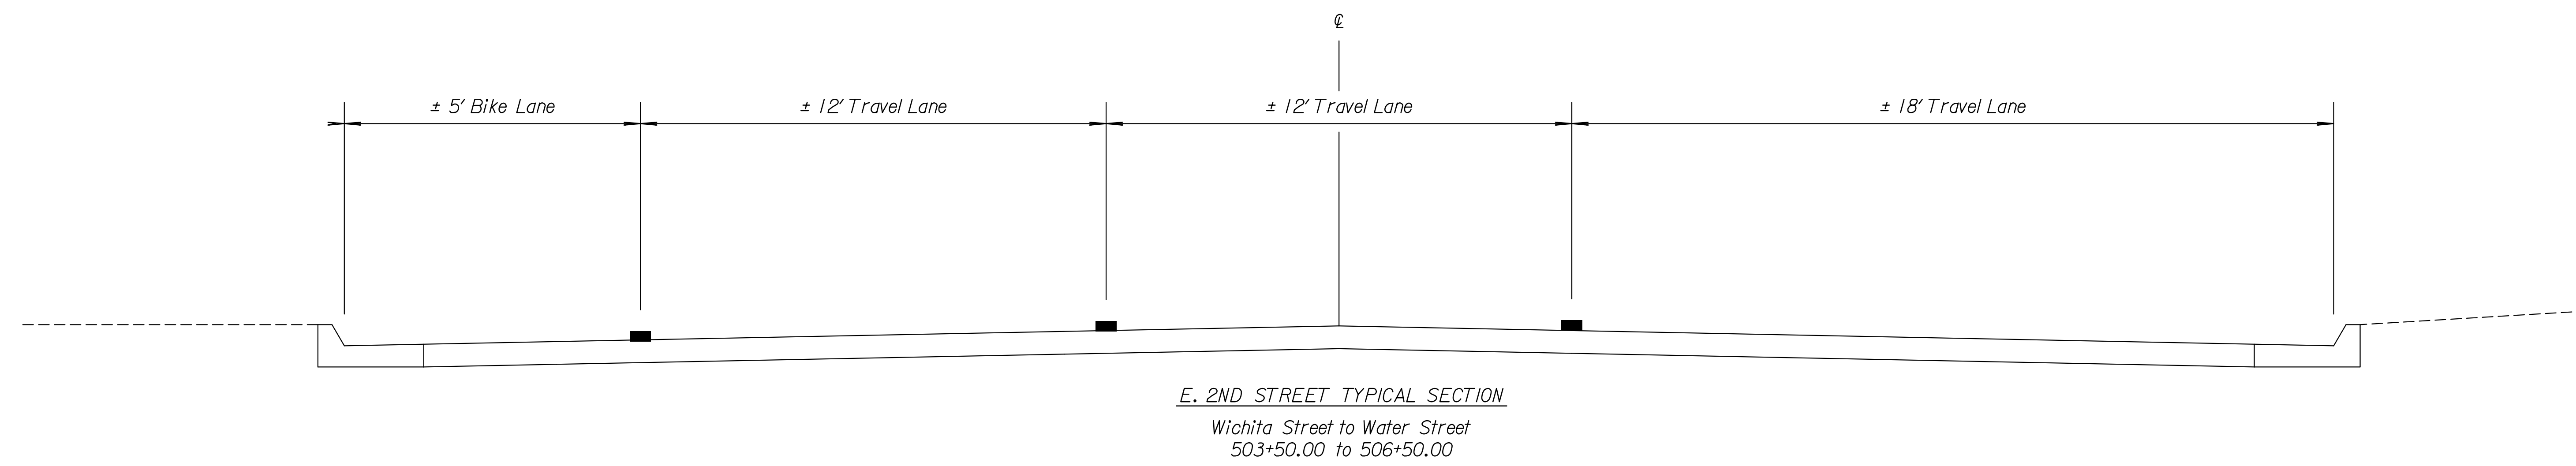

E. 2ND STREET TYPICAL SECTION
Wichita Street to Water Street
503+50.00 to 506+50.00

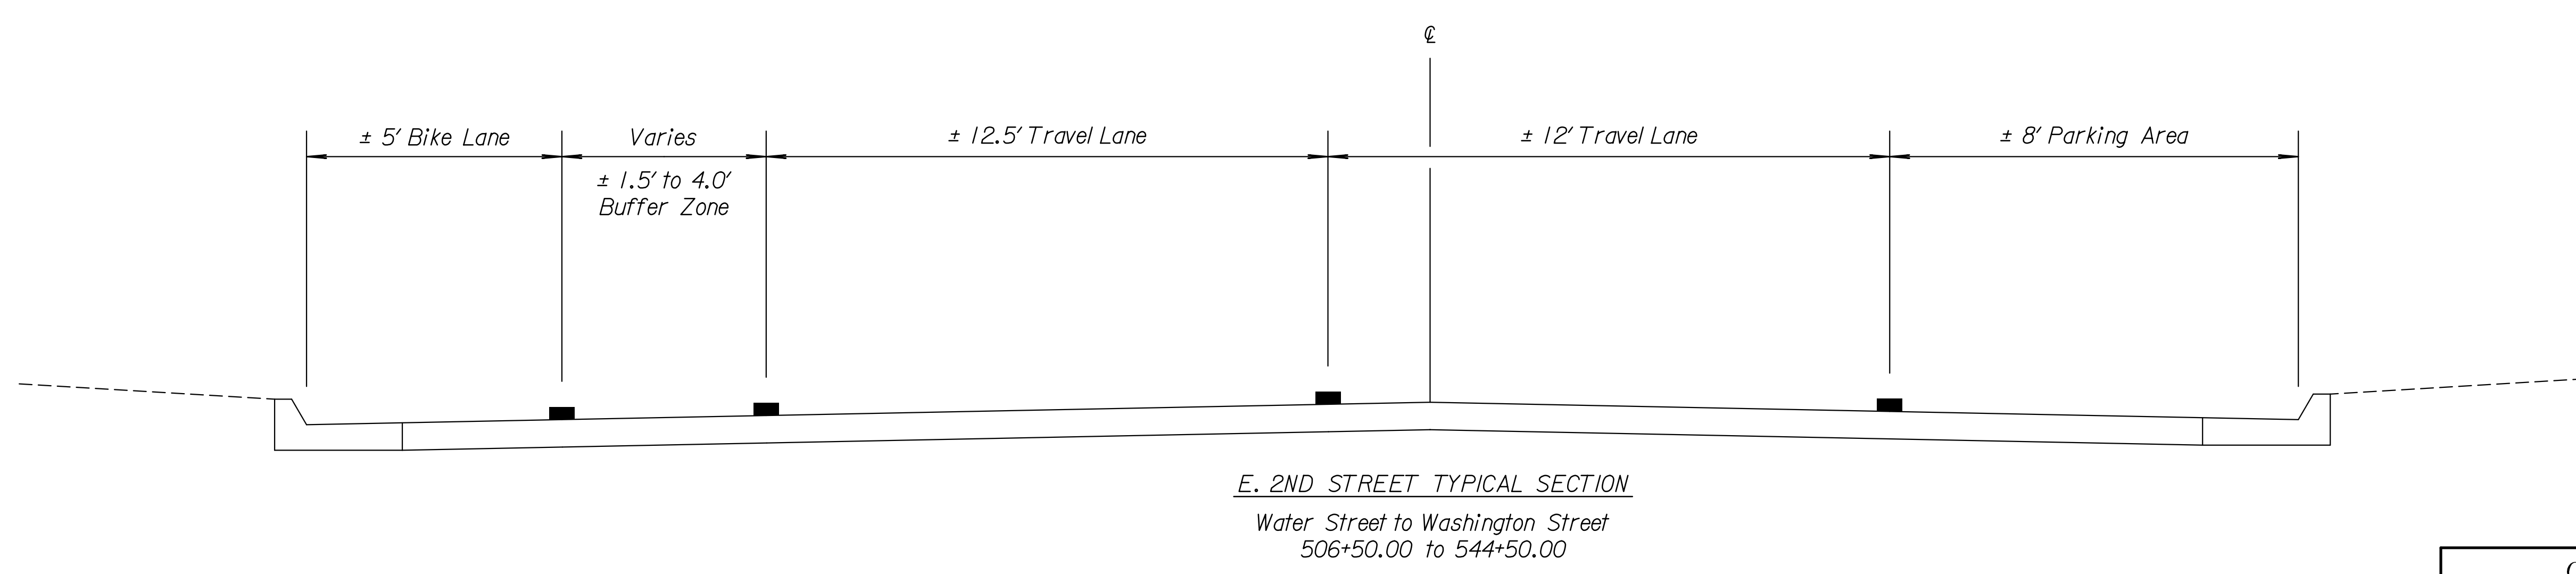

E. 2ND STREET TYPICAL SECTION
Water Street to Washington Street
506+50.00 to 544+50.00

Sections shown are typical. See Plan Sheets for Variations.

CITY OF WICHITA, KANSAS
TYPICAL SECTIONS
E. 2ND STREET

Drawn By : ROAD
Plotted : 8/14/2014
File : G:\W113\0014\Road\C-TYP-S01-106.dgn