




STATE	PROJECT NO.	YEAR	SHEET NO.	TOTAL SHEETS
KANSAS	87 TE-0396-01	2014	9	68

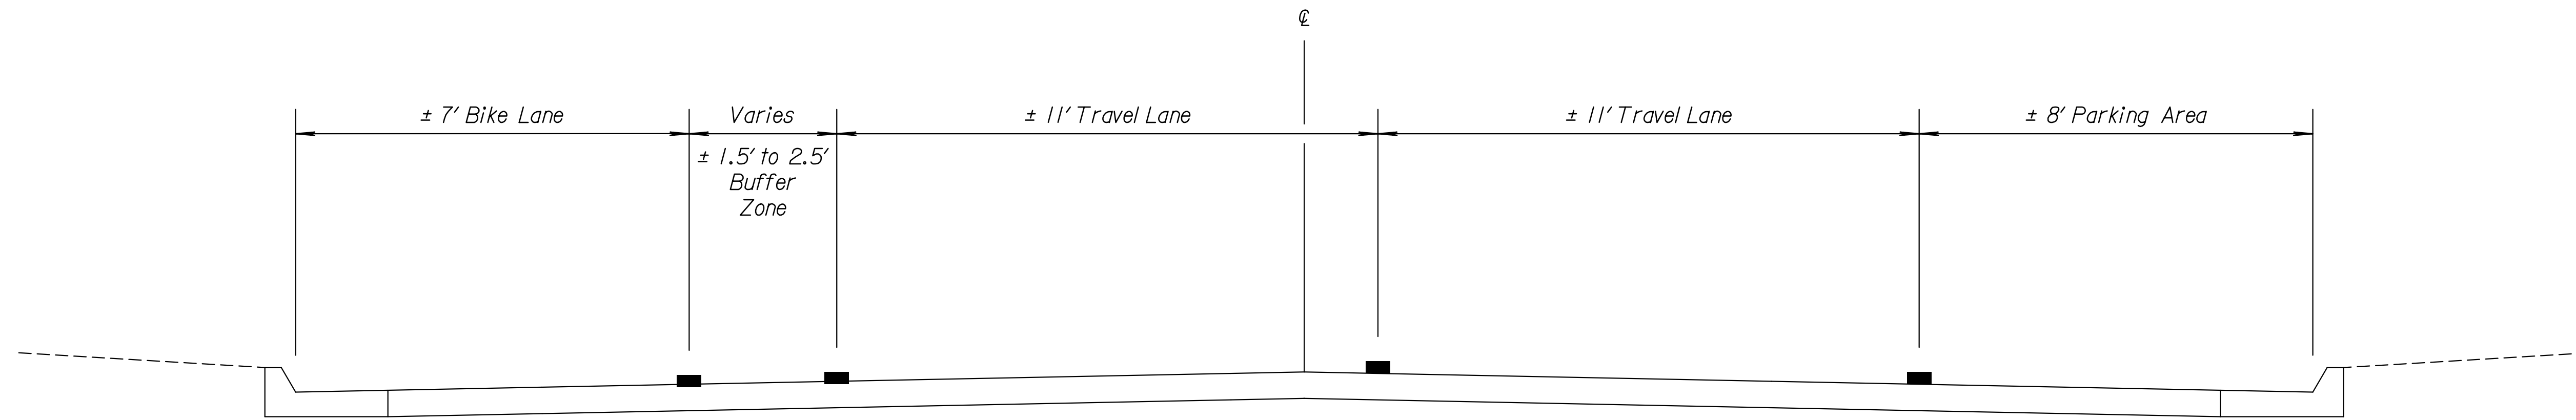

E. 2ND STREET TYPICAL SECTION  
 Washington Street to Hydraulic Street  
 544+50.00 to 571+00.00

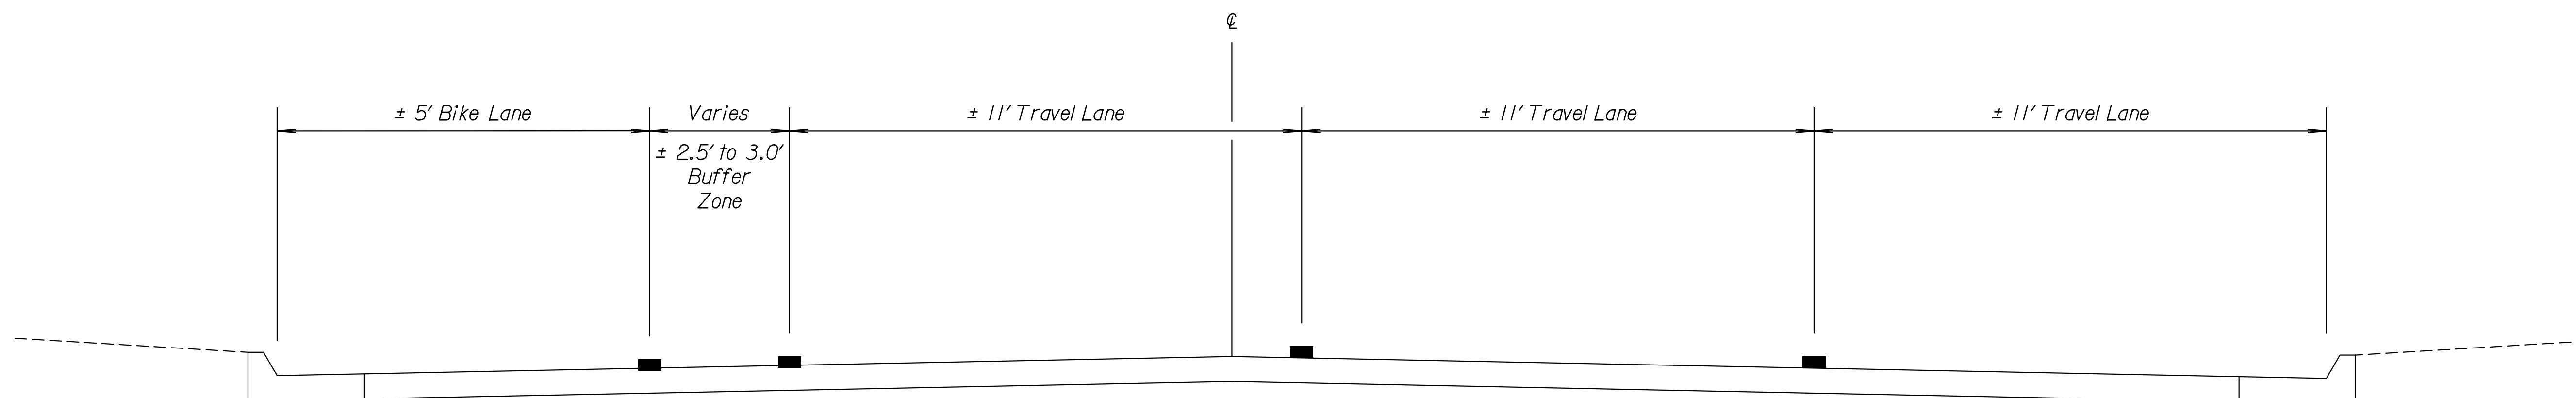

E. 2ND STREET TYPICAL SECTION  
 Hydraulic Street to Southbound I-135 On Ramp  
 571+00.00 to 577+50.00

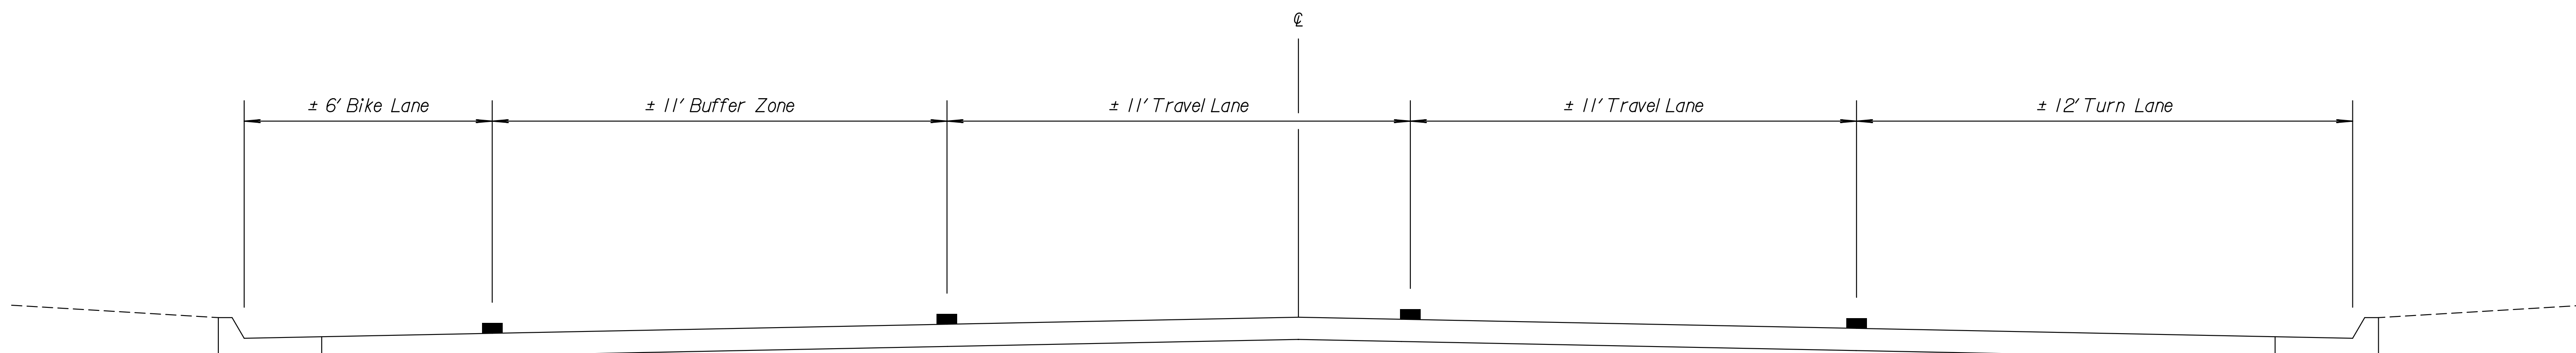

E. 2ND STREET TYPICAL SECTION  
 Southbound I-135 On Ramp to Minnesota Street  
 577+50.00 to 579+50.00

Sections shown are typical. See Plan Sheets for Variations.

CITY OF WICHITA, KANSAS  
 TYPICAL SECTIONS  
 E. 2ND STREET

DATE	
BY	
REFERENCES NOTED	
REFERENCES CHECKED	

Drawn By : ROAD  
 Plotted : 8/14/2014  
 File : G:\W113\0014\Road\C-TYP-S01-107.dgn