

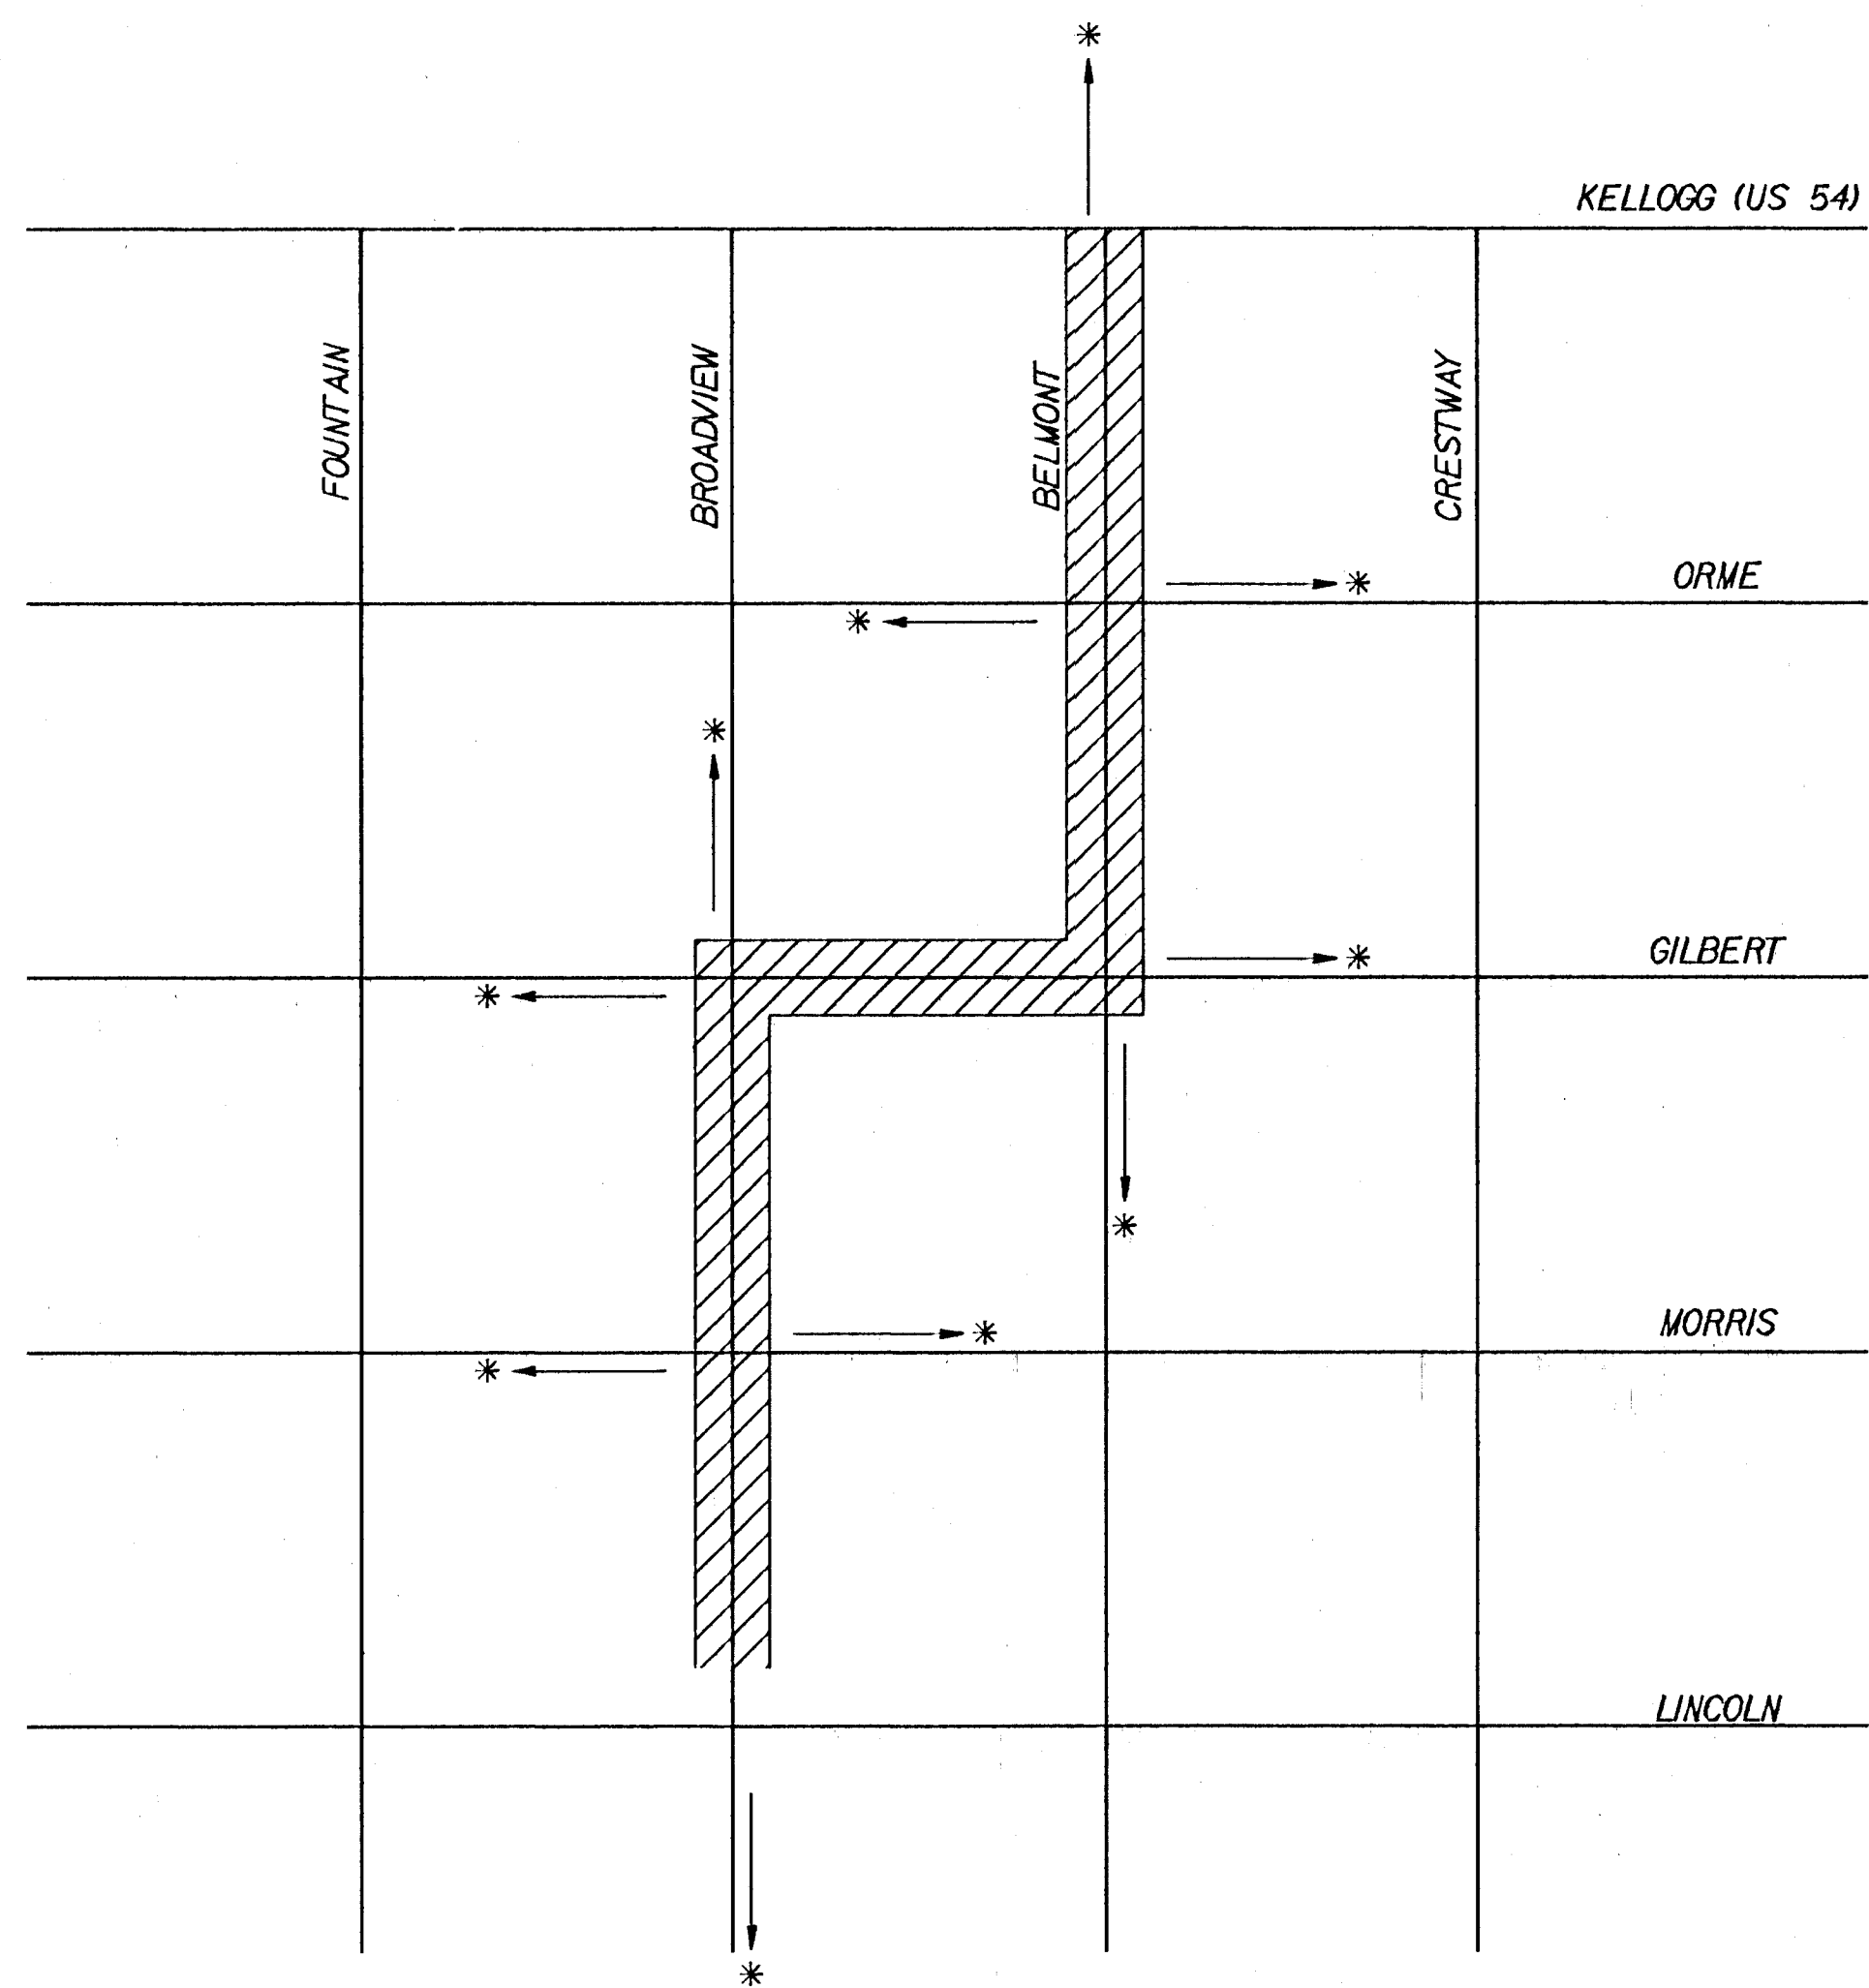


FHWA REGION NO.	STATE	PROJECT NO.	YEAR	SHEET NO.	TOTAL SHEETS
7	KANSAS	54-87 K-4445-01	1996	61	73

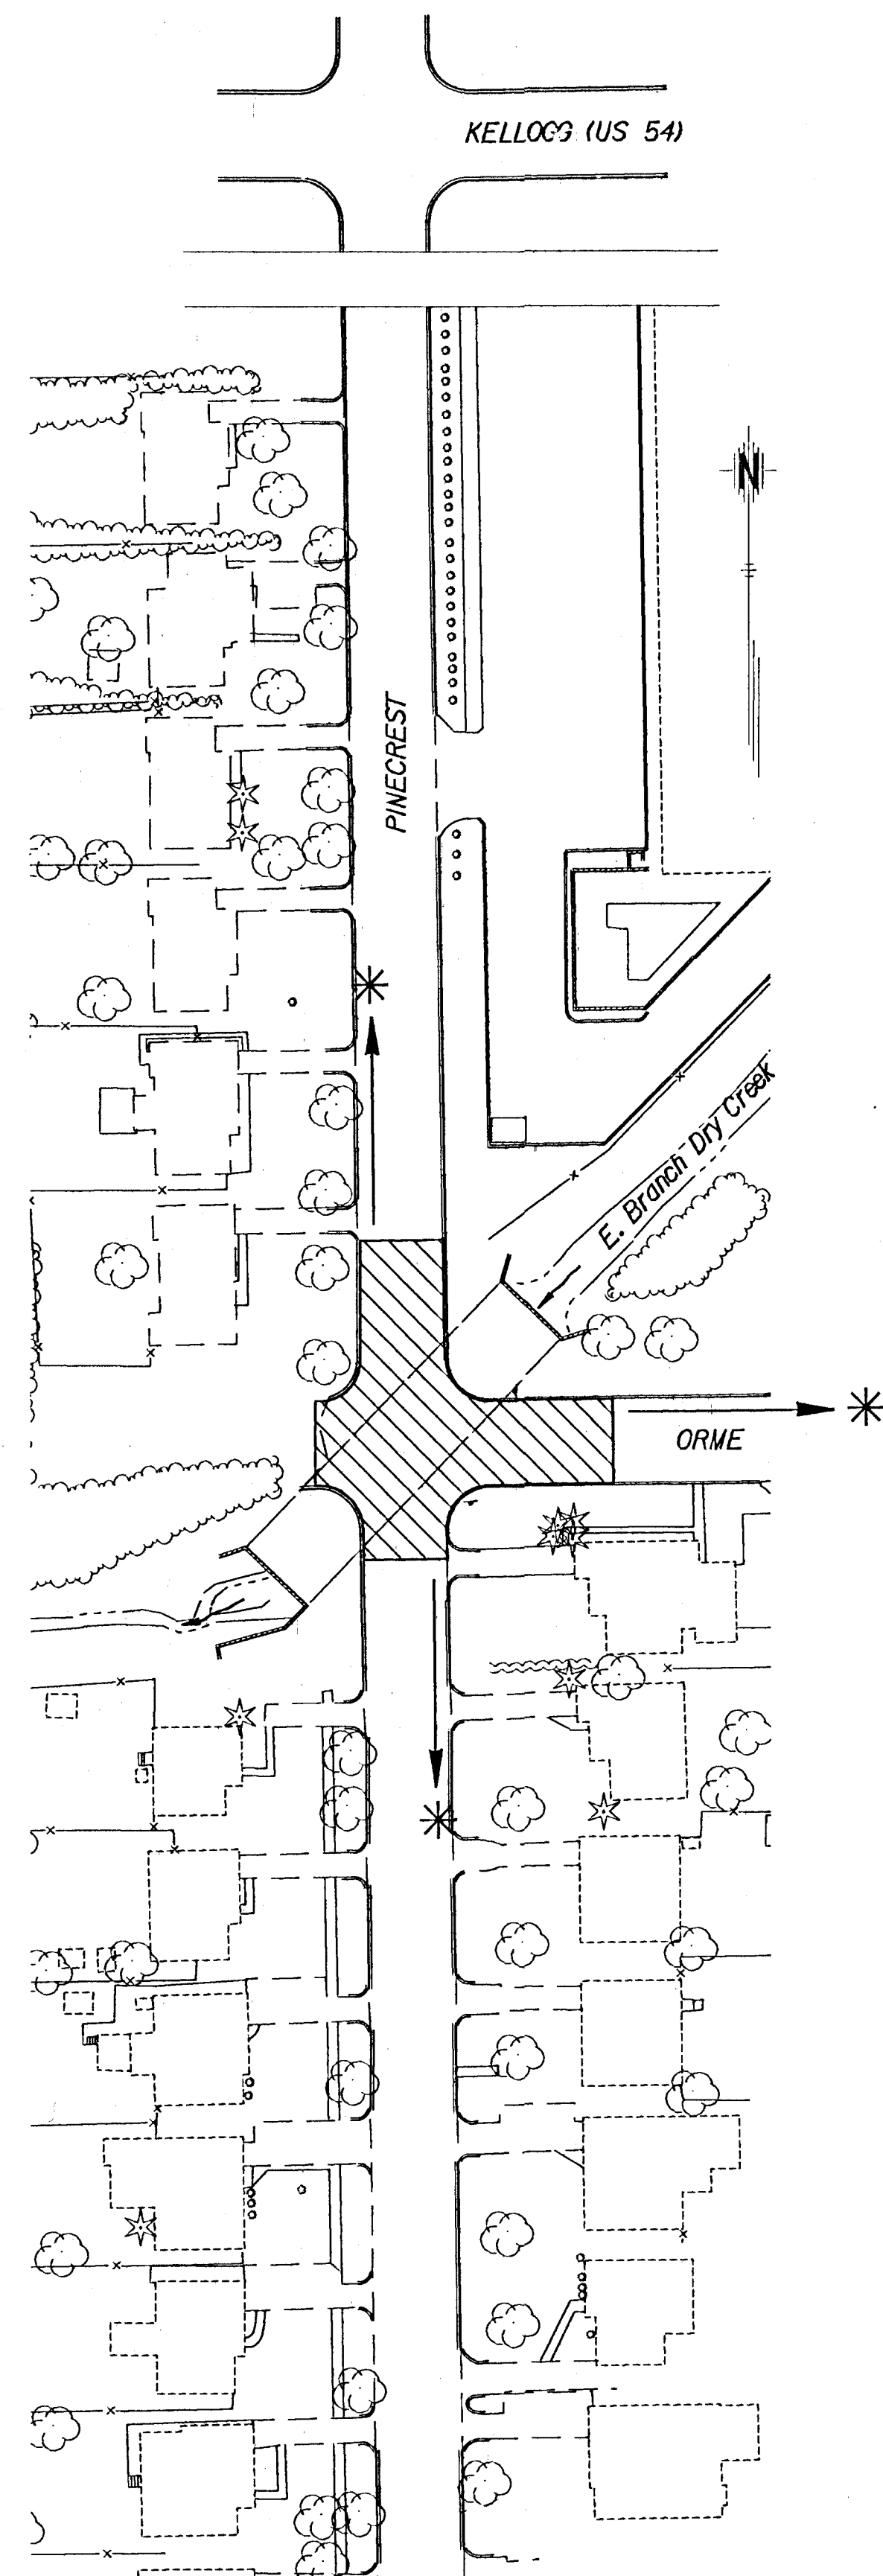

BLUFF OUTFALL CONSTRUCTION

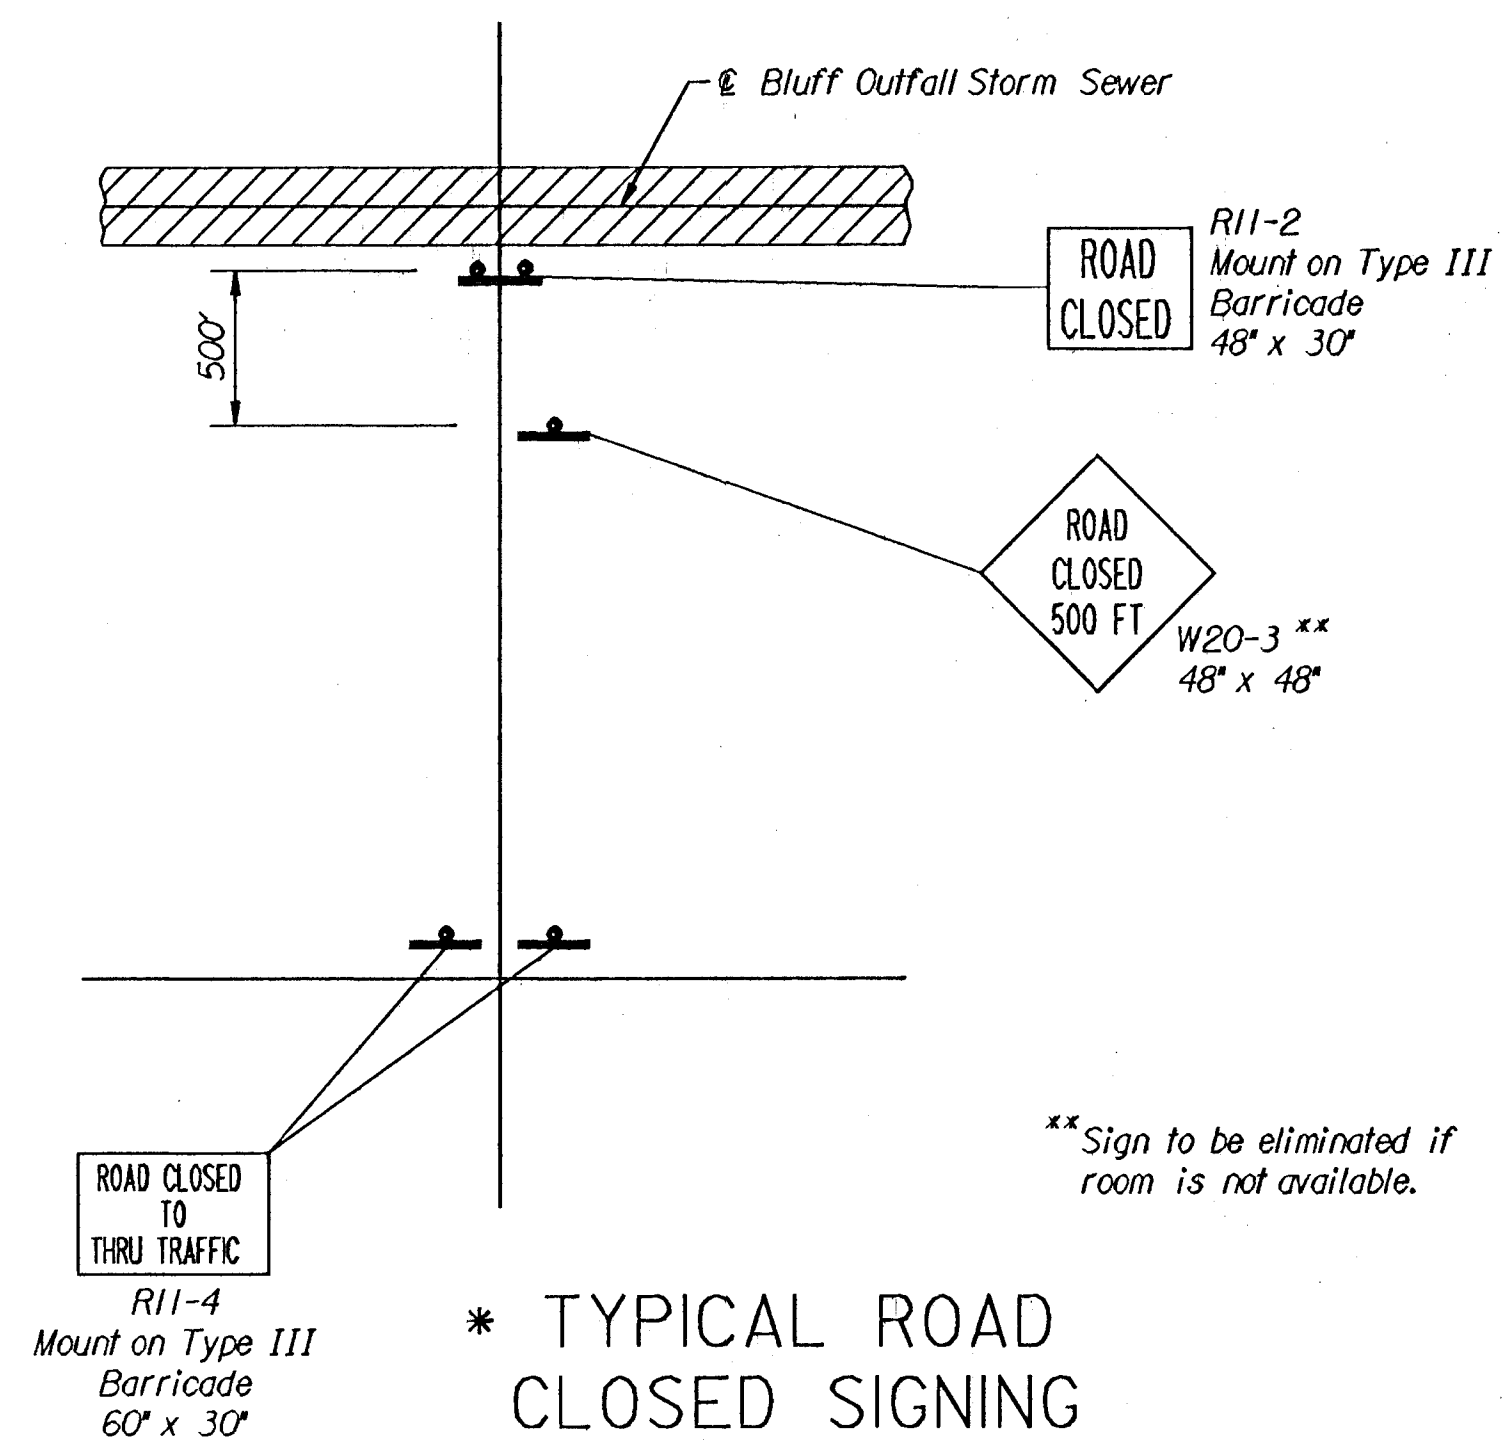

3					
2					
1					
NO.	DATE	REVISIONS	BY	APP'D	
CITY OF WICHITA					
TYPICAL ROAD CLOSED SIGNING					
SHEET NO.	OF	SCALE	NO. OF	APP'D	
DESIGNED	TAJ	DETAILED	BWA	QUANTITIES	TAJ
DESIGN CK.	TCW	DETAIL CK.	TAJ	QUANTCK.	TCW