



# TYPICAL MASS GRADING DETAIL

## STREET R/W GRADING

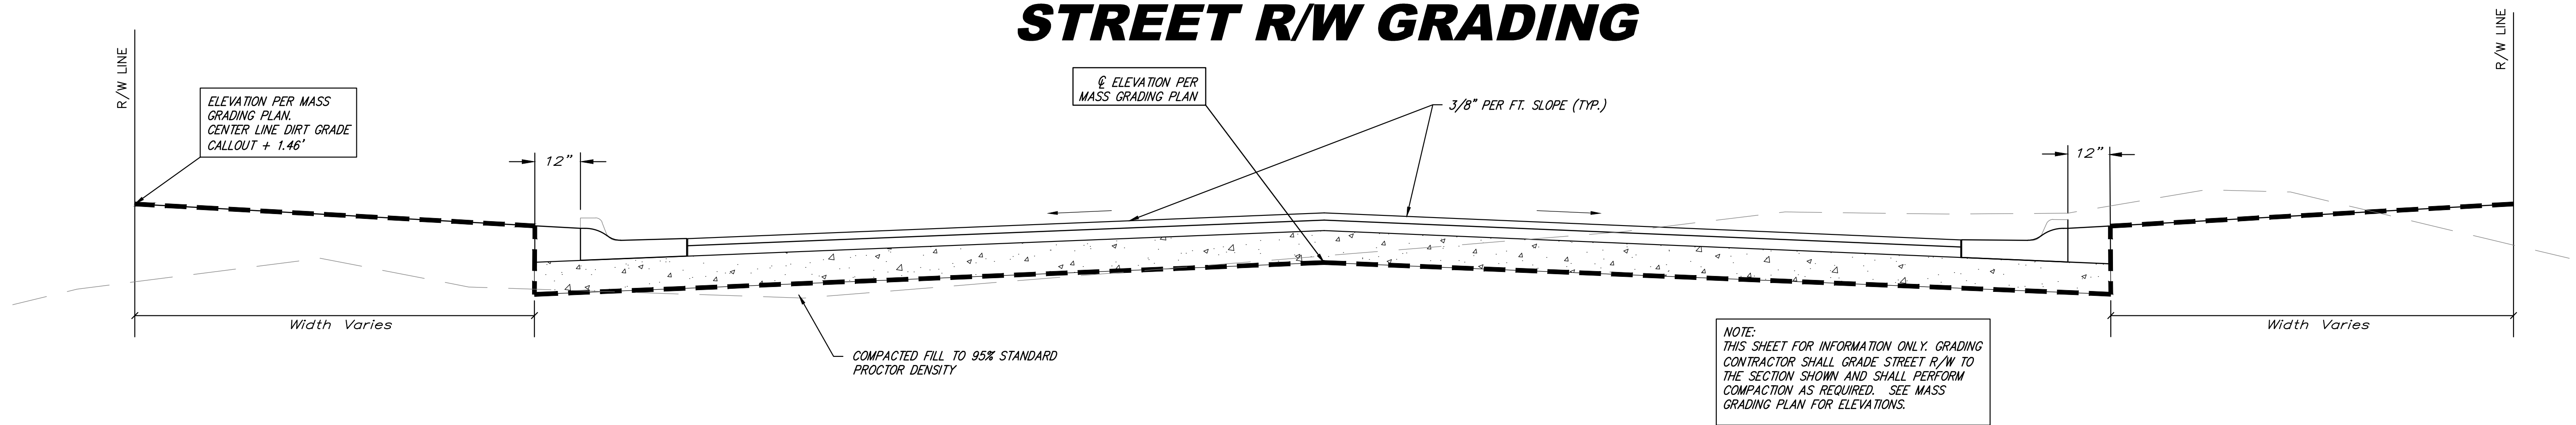


## LOT FILL GRADING


### INTERIOR PLATTED LOT SECTION

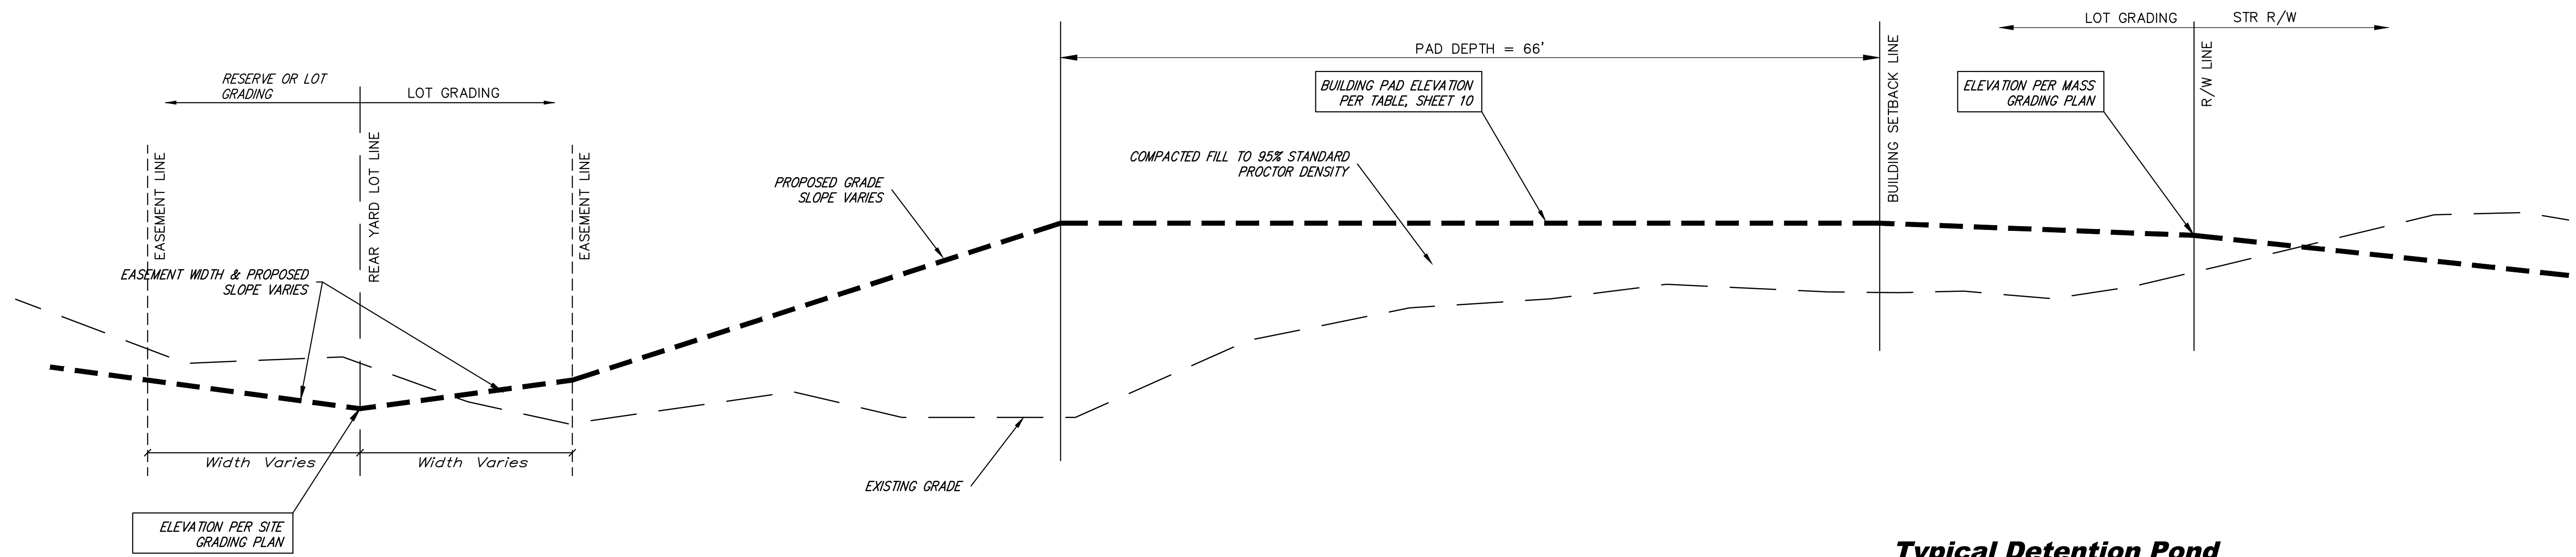

### Typical Detention Pond

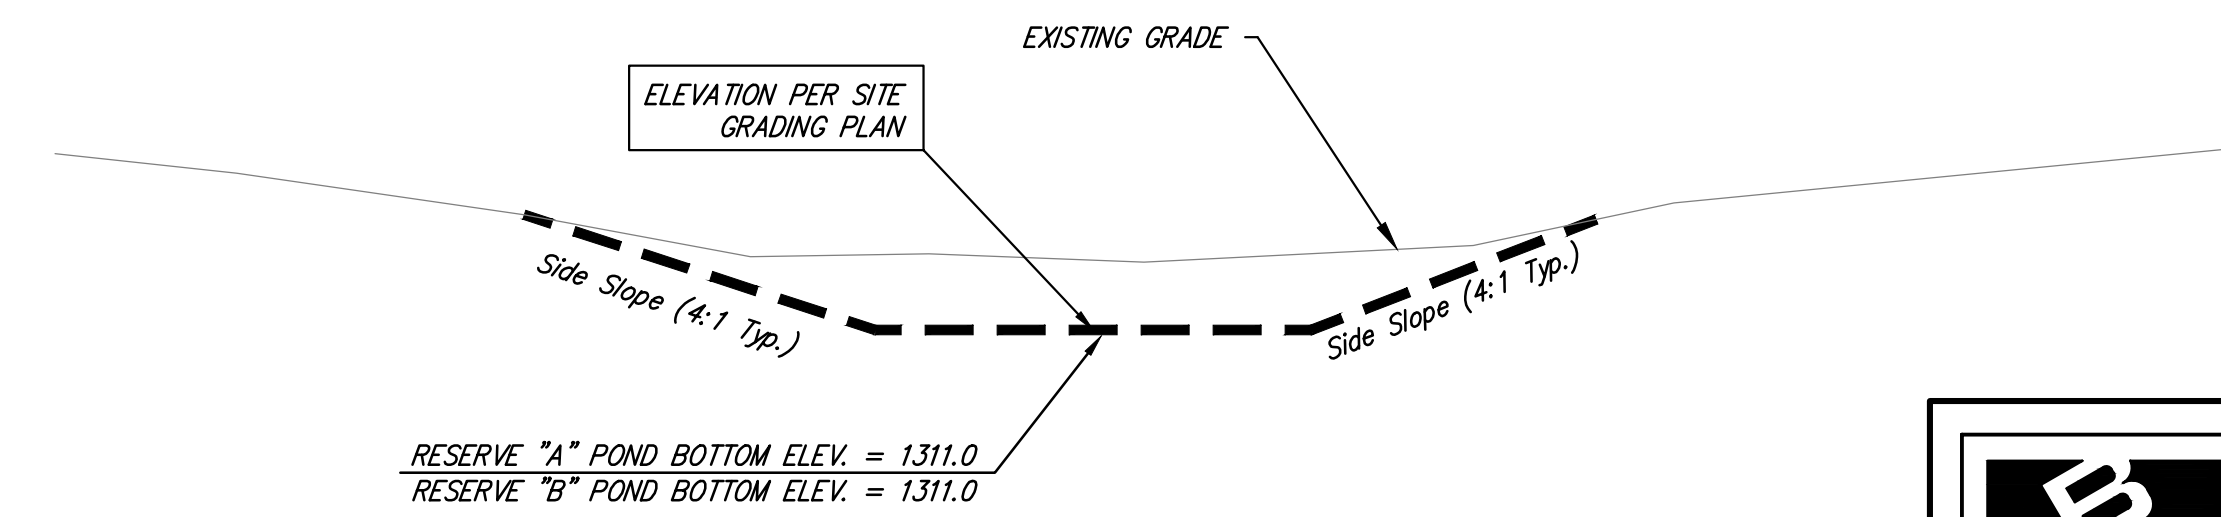

### EXTERIOR PLATTED LOT SECTION

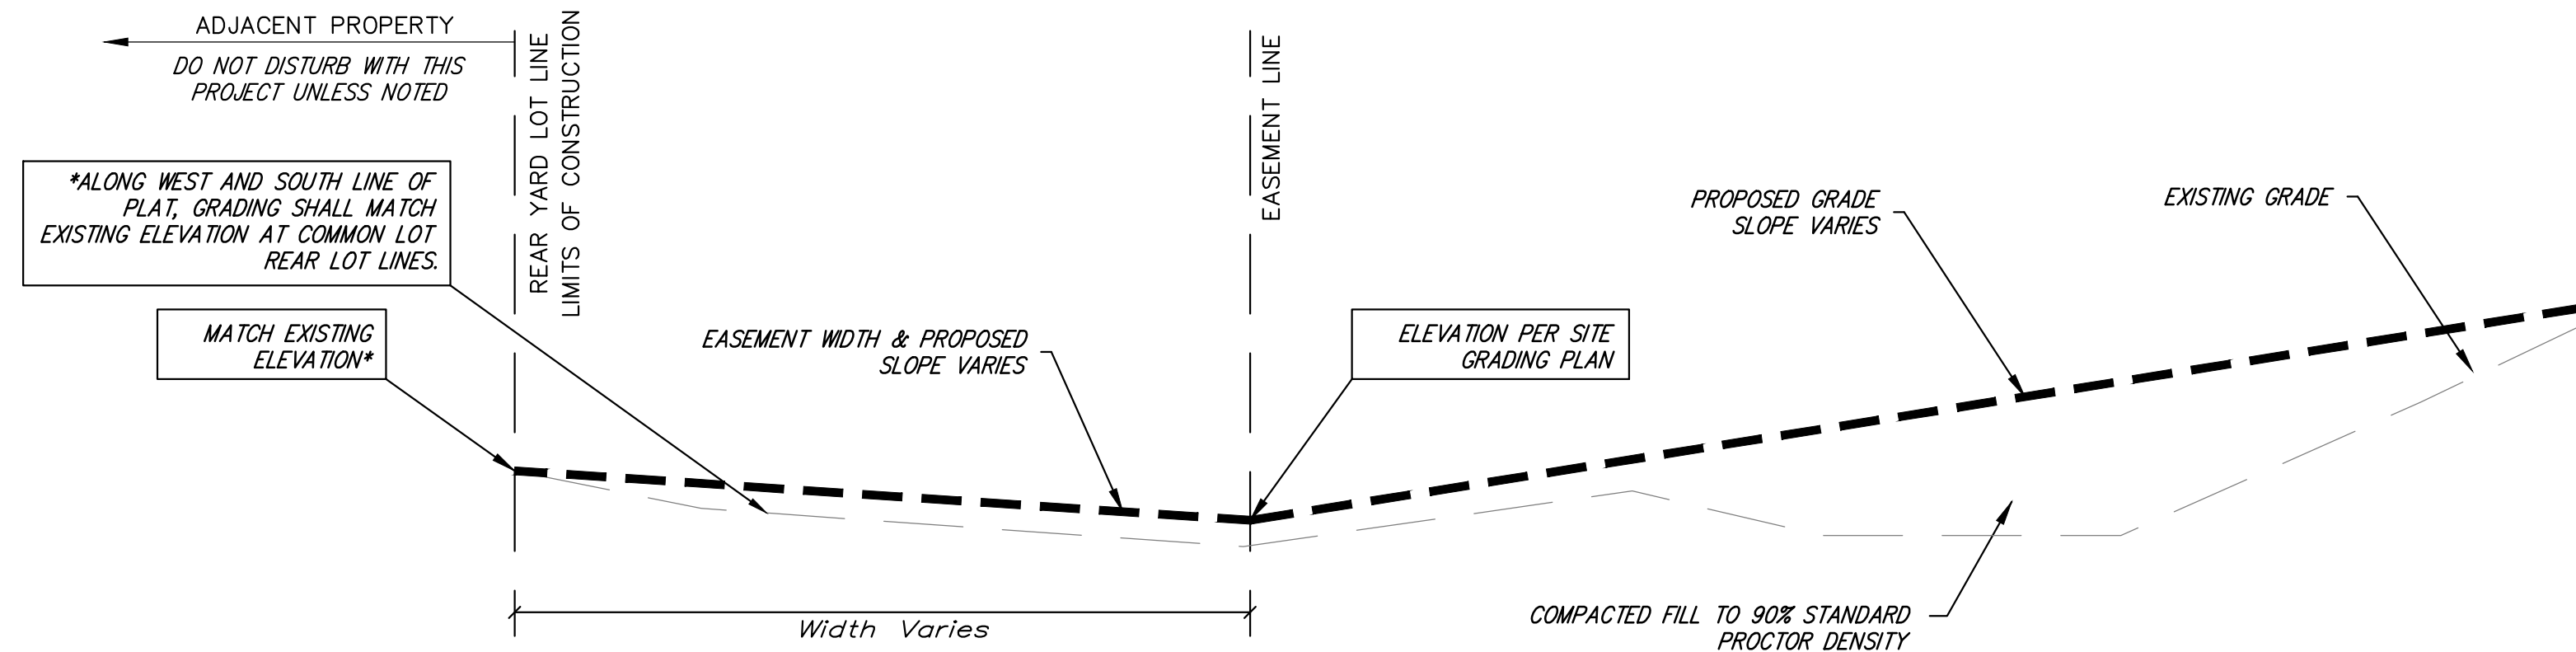

		JBAR ADDITION MASS GRADING TYPICAL SECTION Street Paving Improvements	
		Baughman Company, P.A. 315 Ellis St. Wichita, KS 67211 P 316-262-7271 F 316-262-0149 ENGINEERING   SURVEYING   PLANNING   LANDSCAPE ARCHITECTURE	
PROJECT NUMBER 472-85211	DESIGN AEG	DRAWN AEG	DATE 6/18/15
REVISIONS:	APPROVED	SCALE NONE	SHEET 11 OF 20