
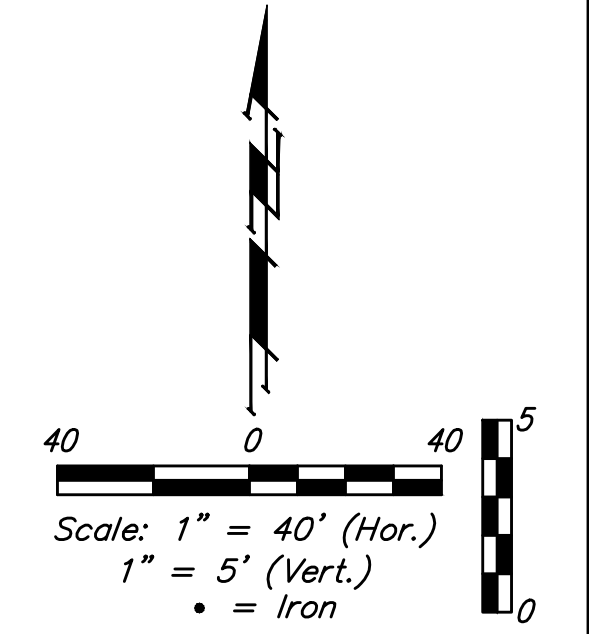



**BENCHMARKS:**

BM #1: "□" Top of Curb NE of the most easterly corner of Lot 28, Block E, Falcon Falls 2nd Addition  
Elev. = 1361.23 (NGVD29)

BM #2: "□" Top of Curb North of the NE corner of Lot 2, Block D, Falcon Falls 3rd Addition  
Elev. = 1351.76 (NGVD29)

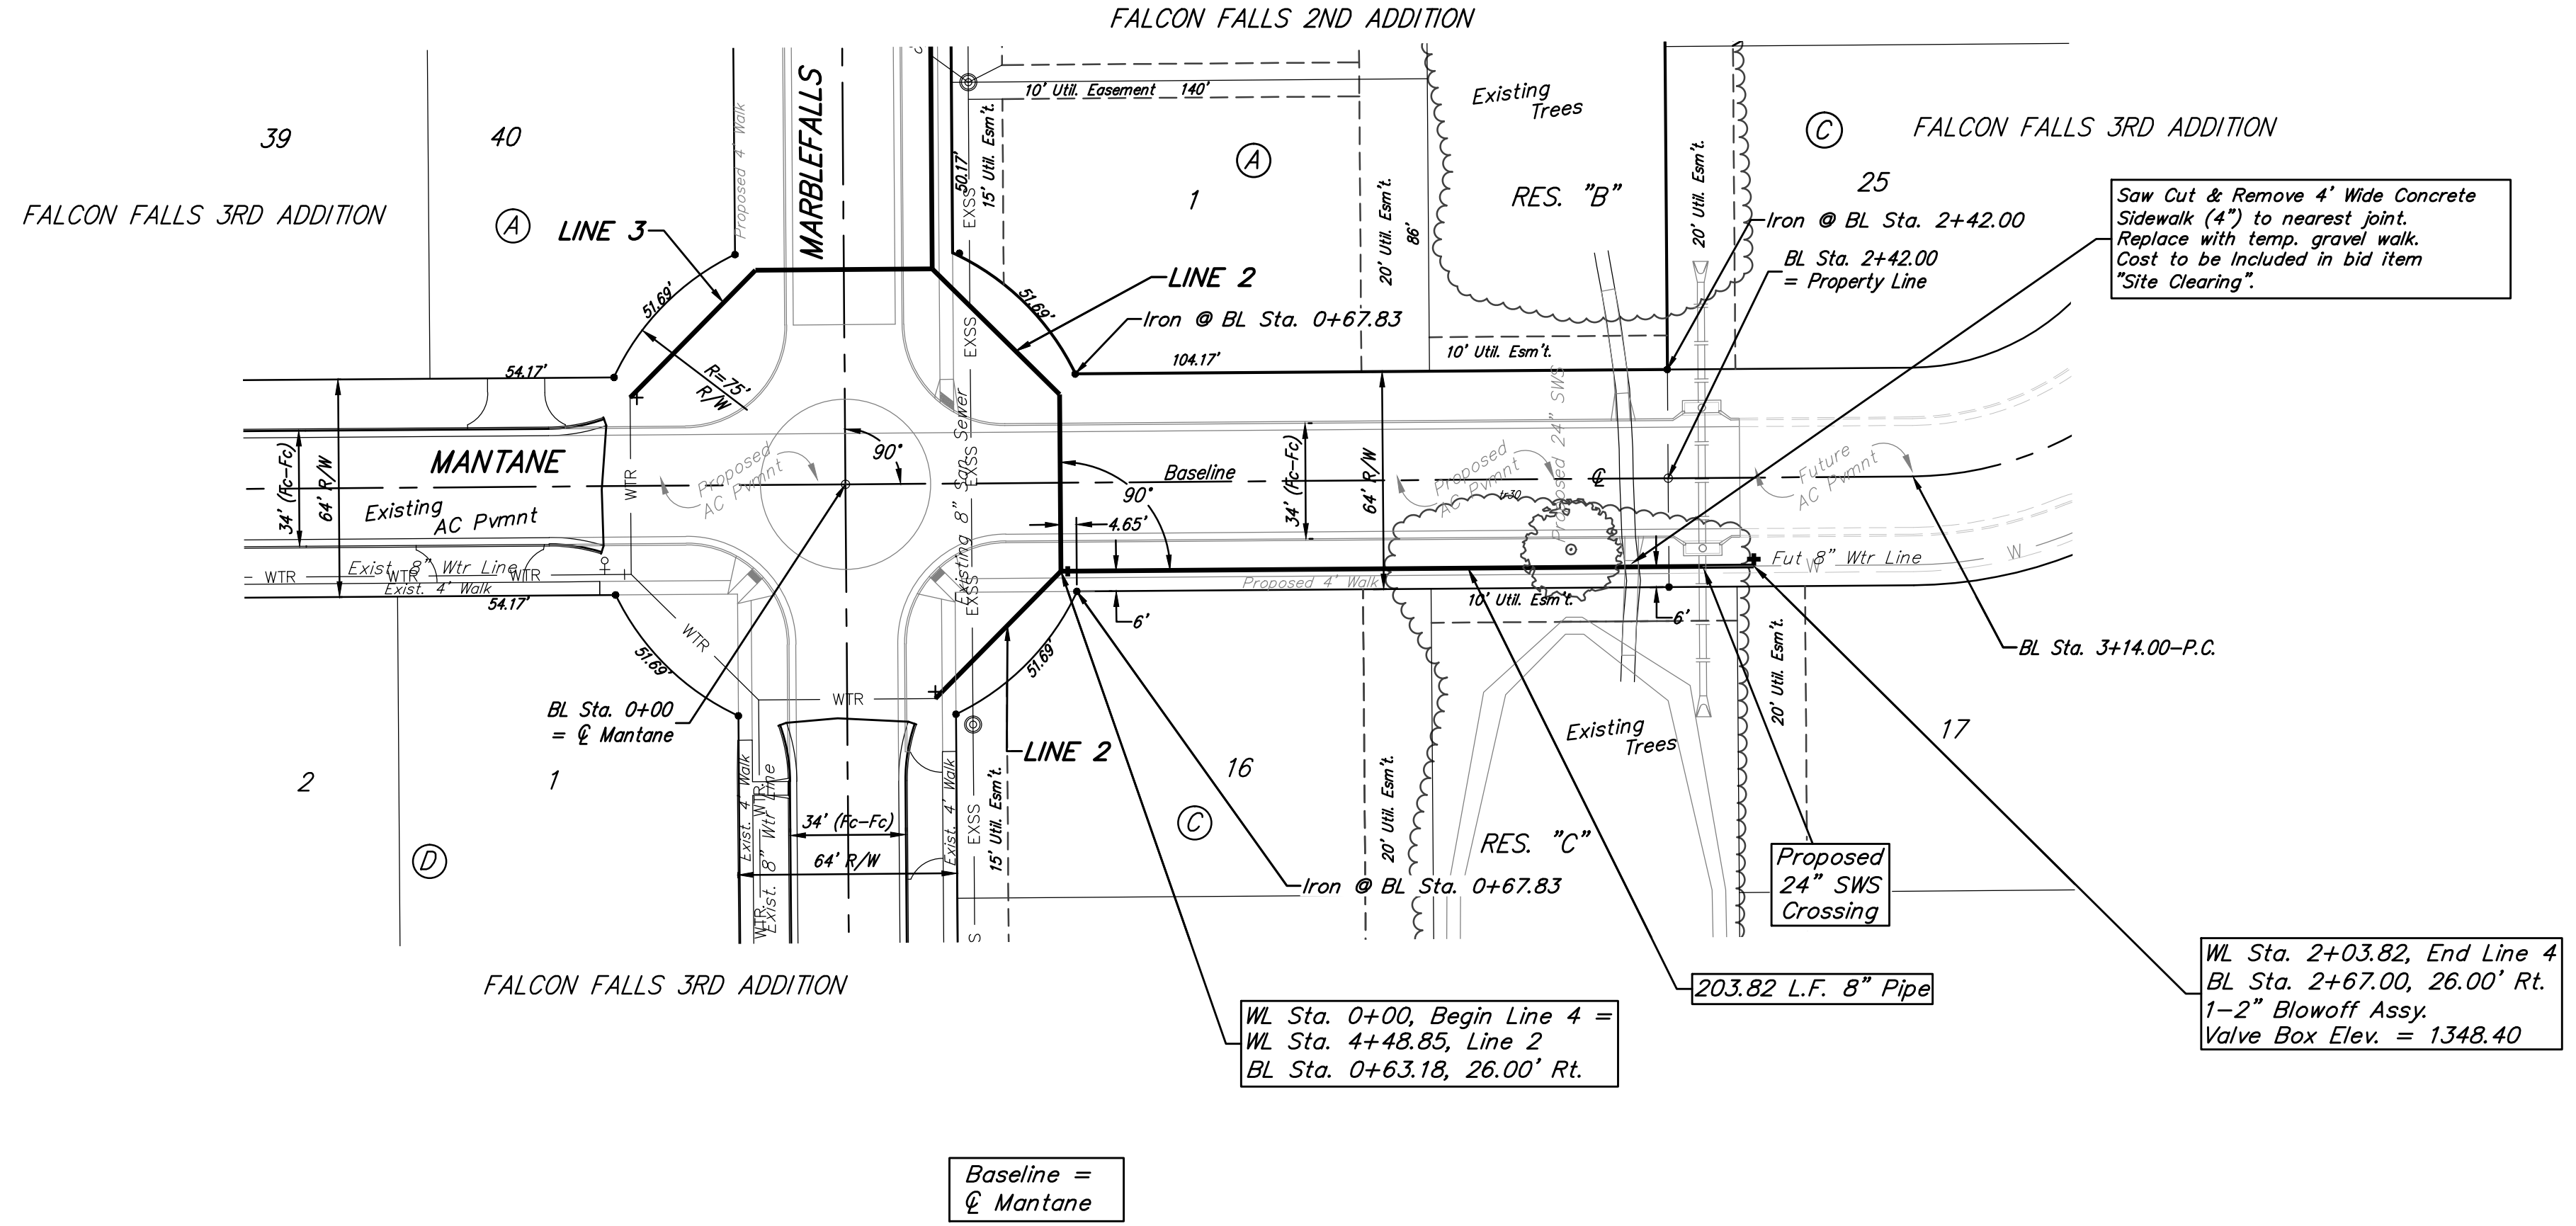

Baseline =  $\phi$  Mantane

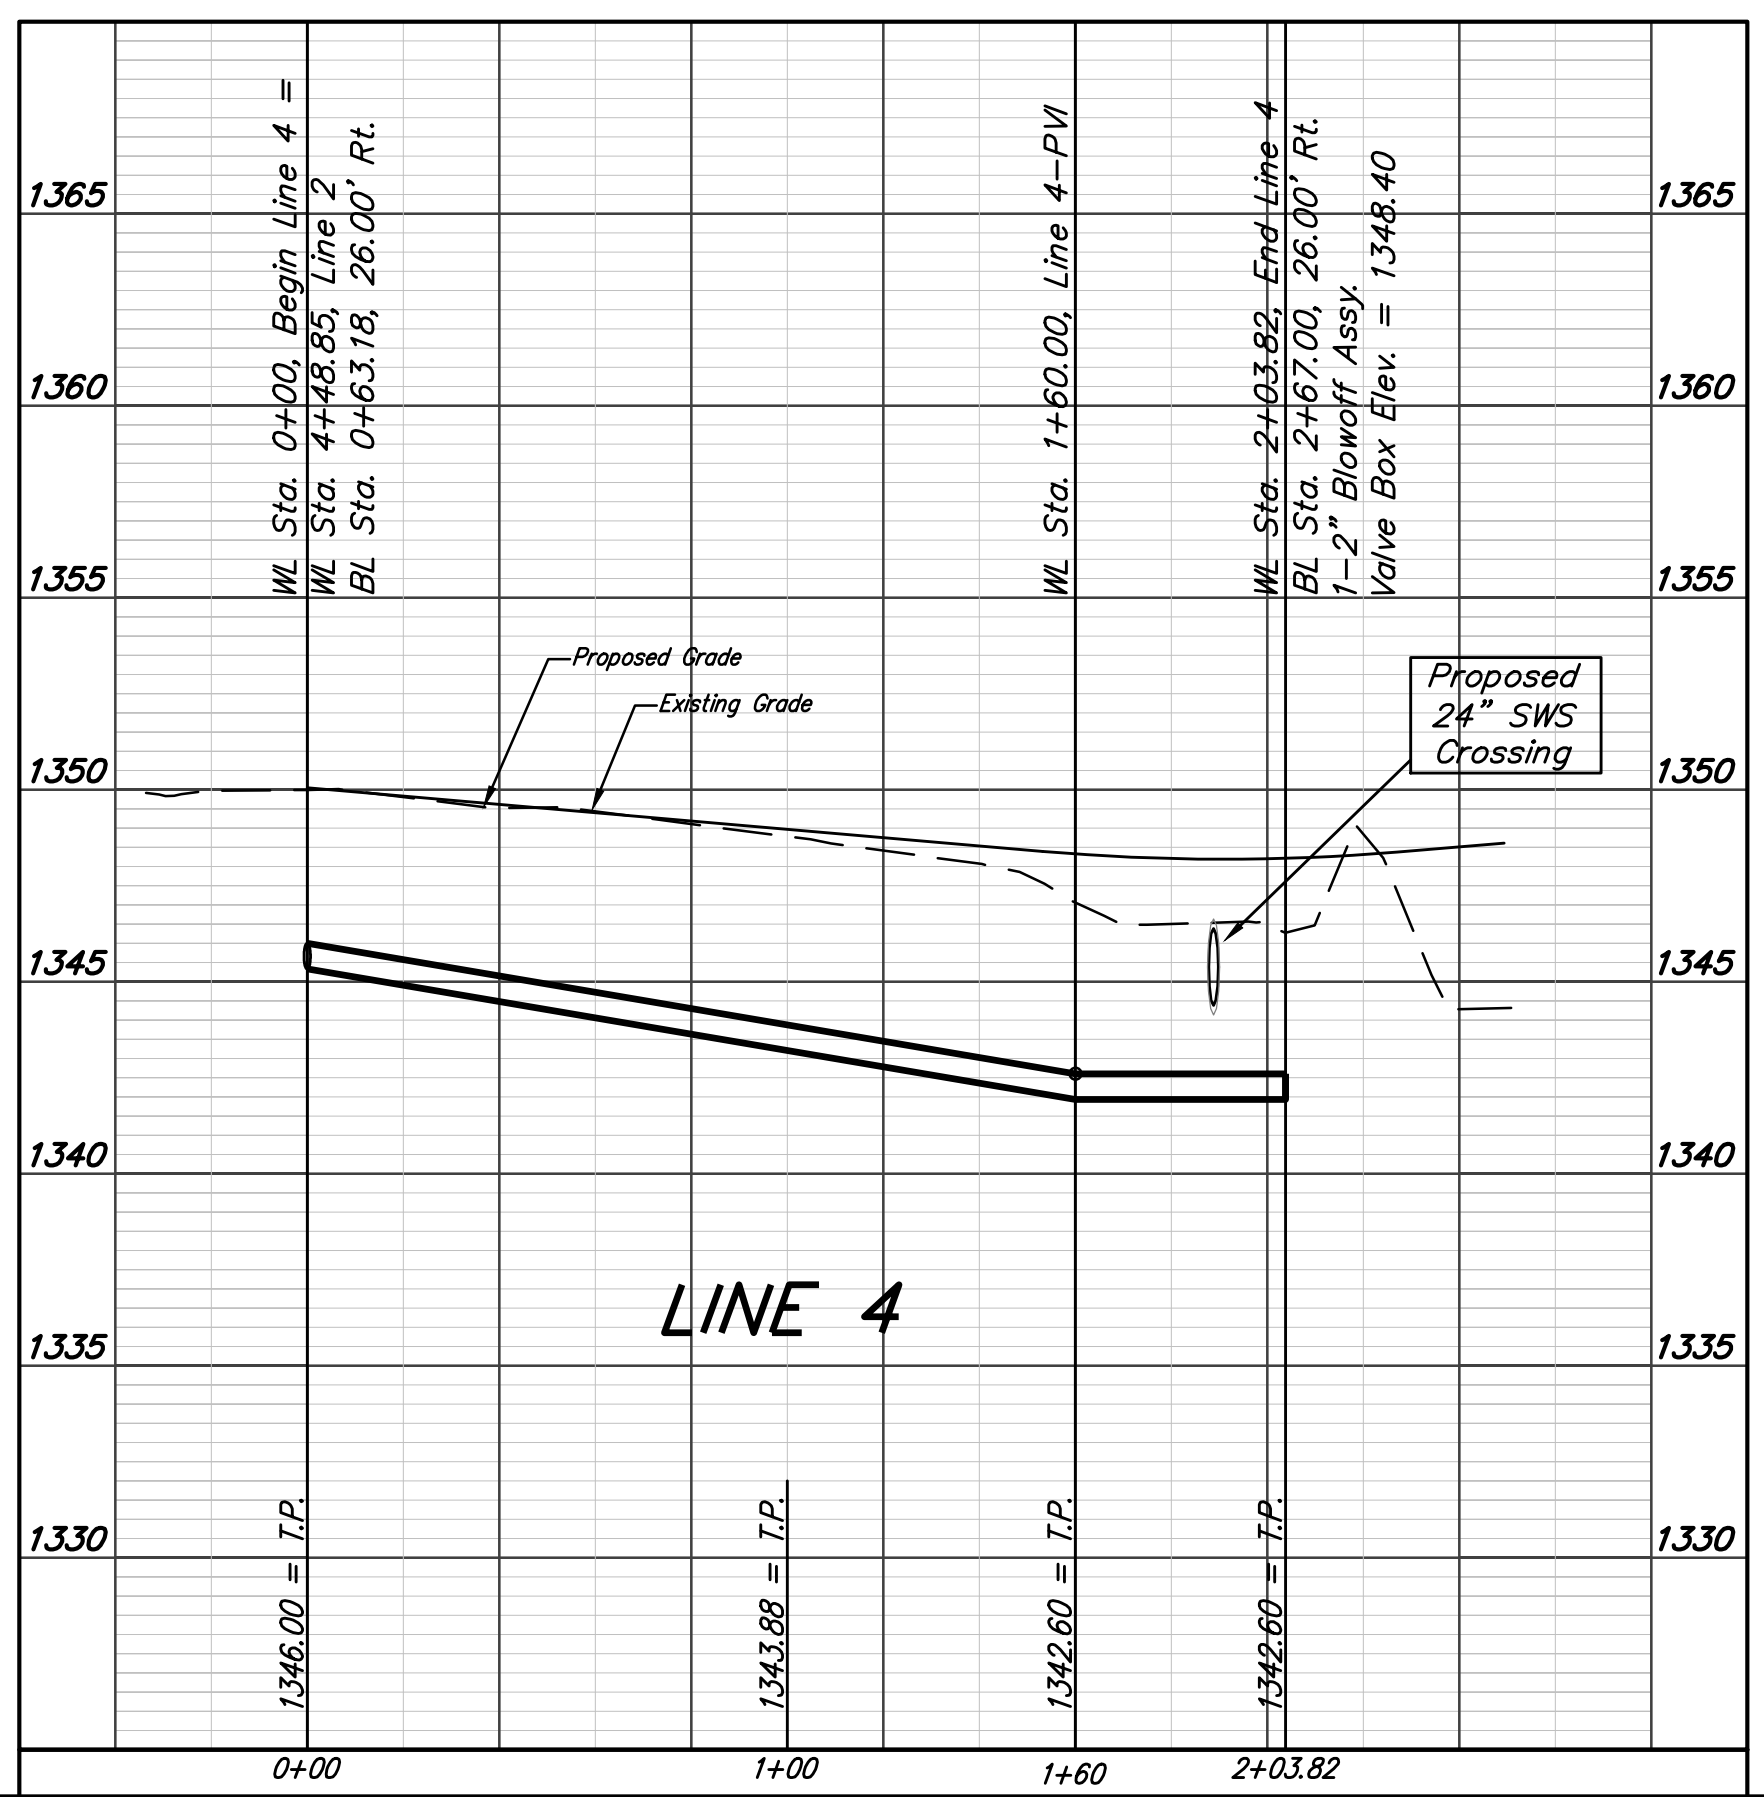

<b>Baughman</b>		Falcon Falls 2nd Addition - Phase 3B	
<b>LINE 4</b>		Water Distribution System	
Baughman Company, P.A. 315 Ellis St. Wichita, KS 67211 P 316-262-7271 F 316-262-0149 ENGINEERING   SURVEYING   PLANNING   LANDSCAPE ARCHITECTURE			
PROJECT NUMBER 448-90602	DESIGN DMV	DRAWN JAK	DATE 6/30/15
REVISIONS:	APPROVED	SCALE Noted	SHEET
			<b>6 OF 15</b>