



TYPICAL MASS GRADING DETAIL

STREET R/W GRADING

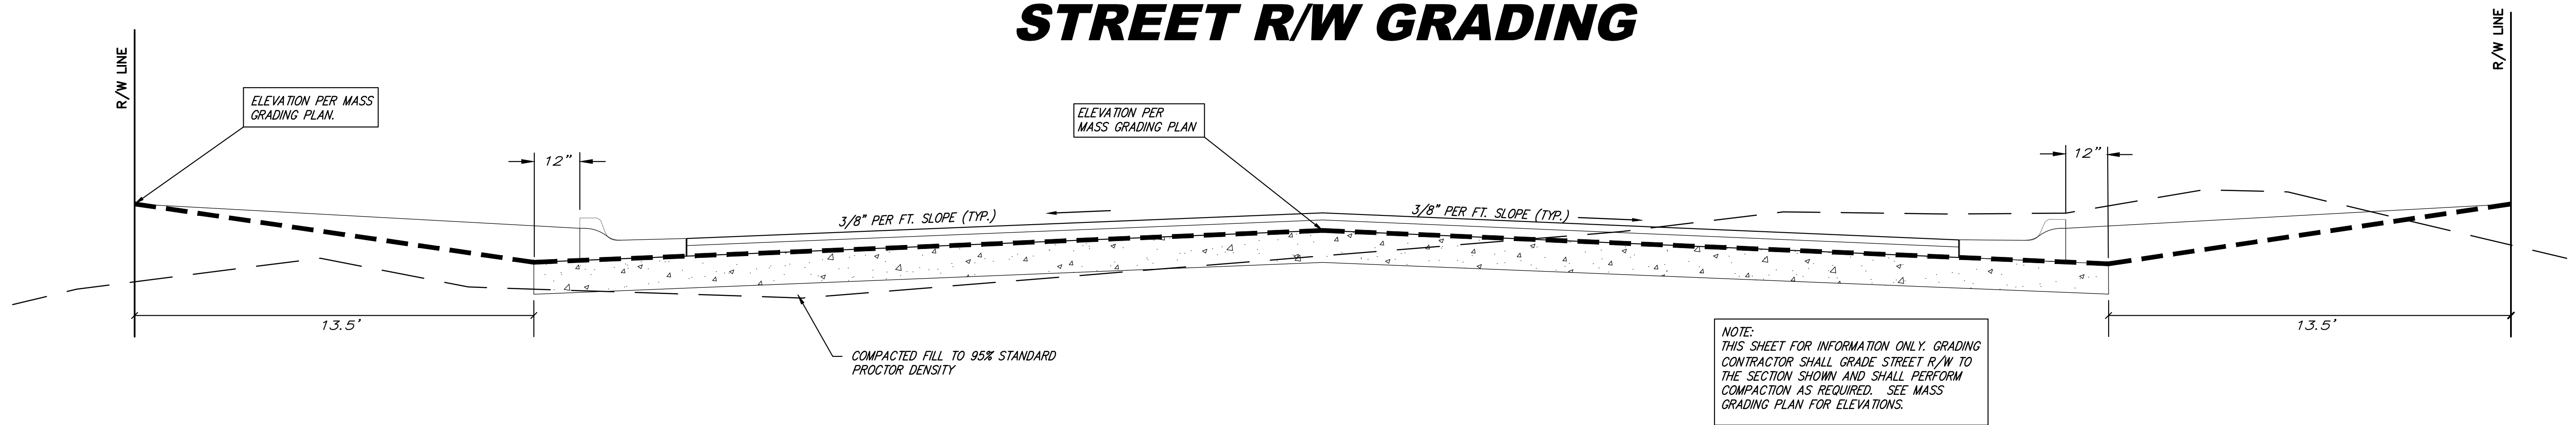



LOT FILL GRADING

INTERIOR PLATTED LOT SECTION

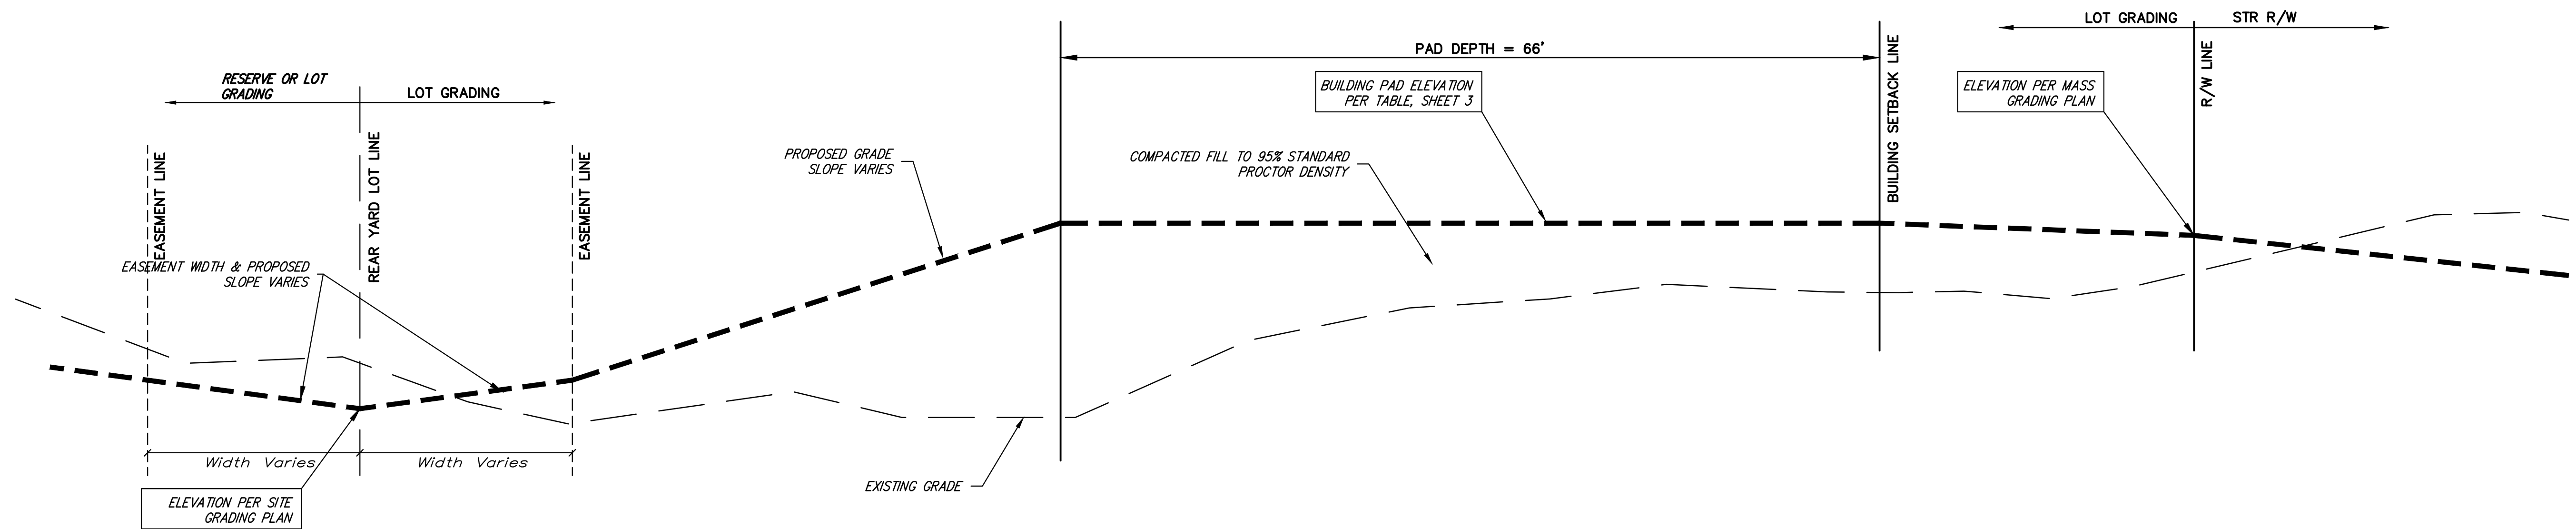

EXTERIOR PLATTED LOT SECTION

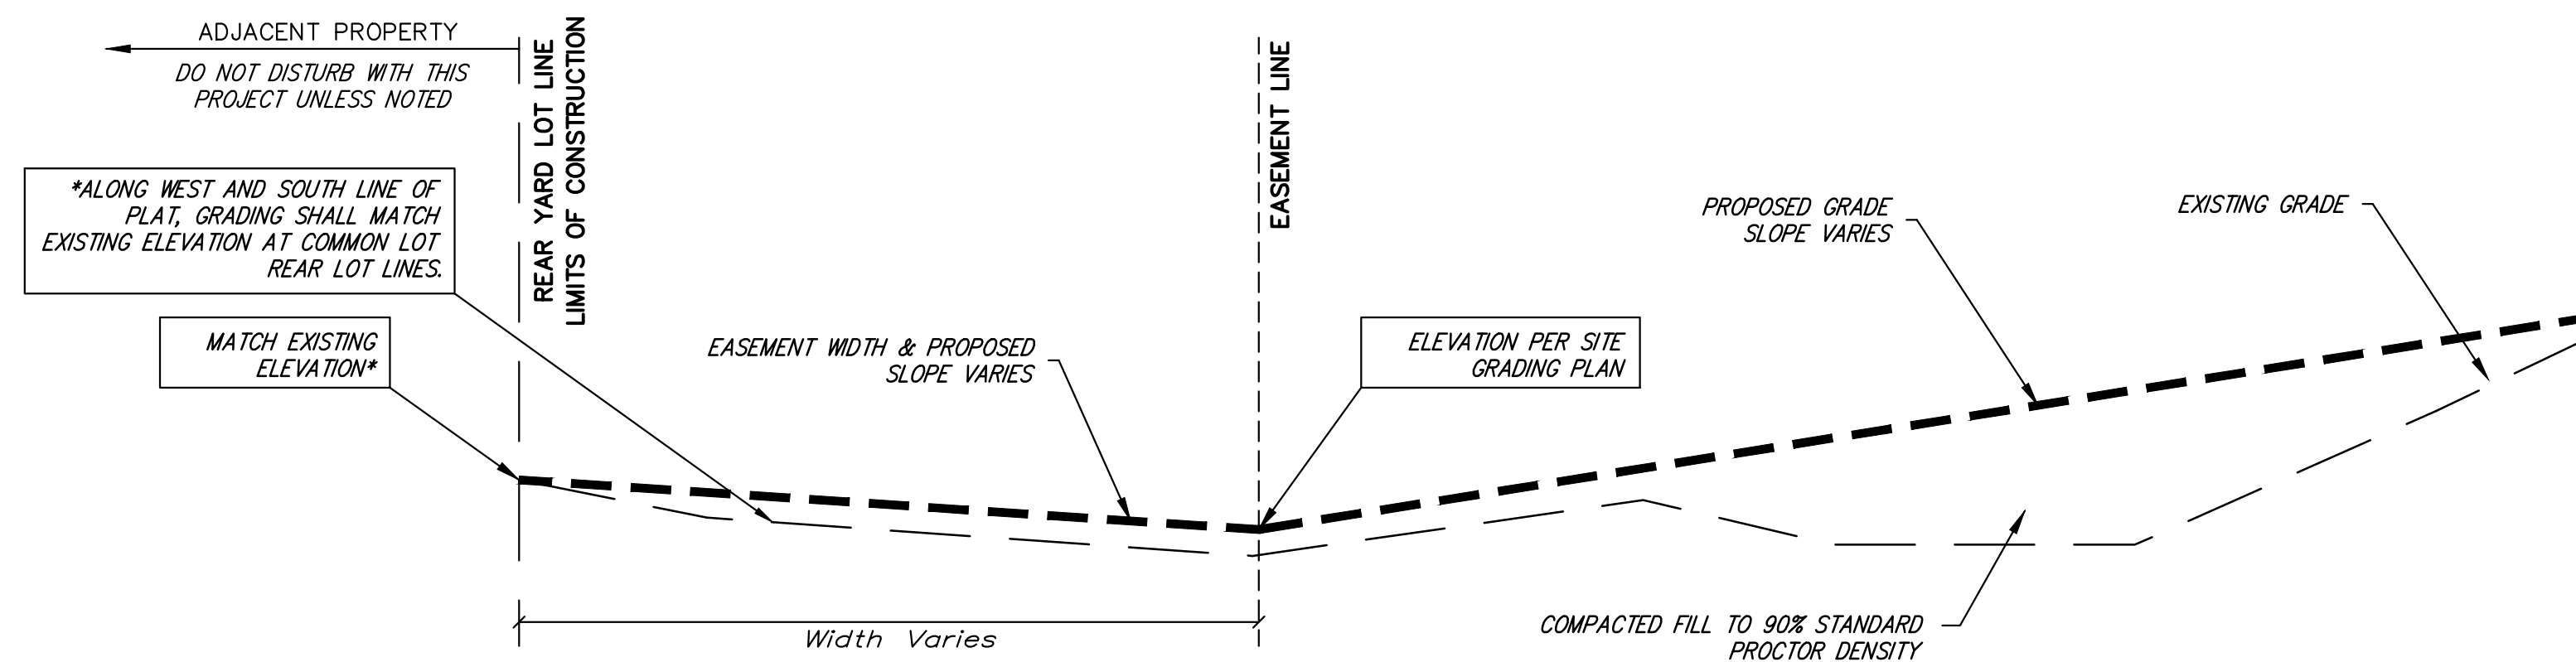

 Falcon Falls 6th Addition MASS GRADING TYPICAL SECTION Storm Water Drain Improvements		DESIGN	DRAWN
		AEG	AEG
PROJECT NUMBER		APPROVED	DATE
REVISIONS:		SCALE	SHEET
		NONE	2/15
		4 OF 11	