




PLOTTED: Tuesday, July 07, 2015 @ 04:50PM

WATER DISTRIBUTION PLANS FOR
COUNTRY HOLLOW ADDITION
 PHASE 3A

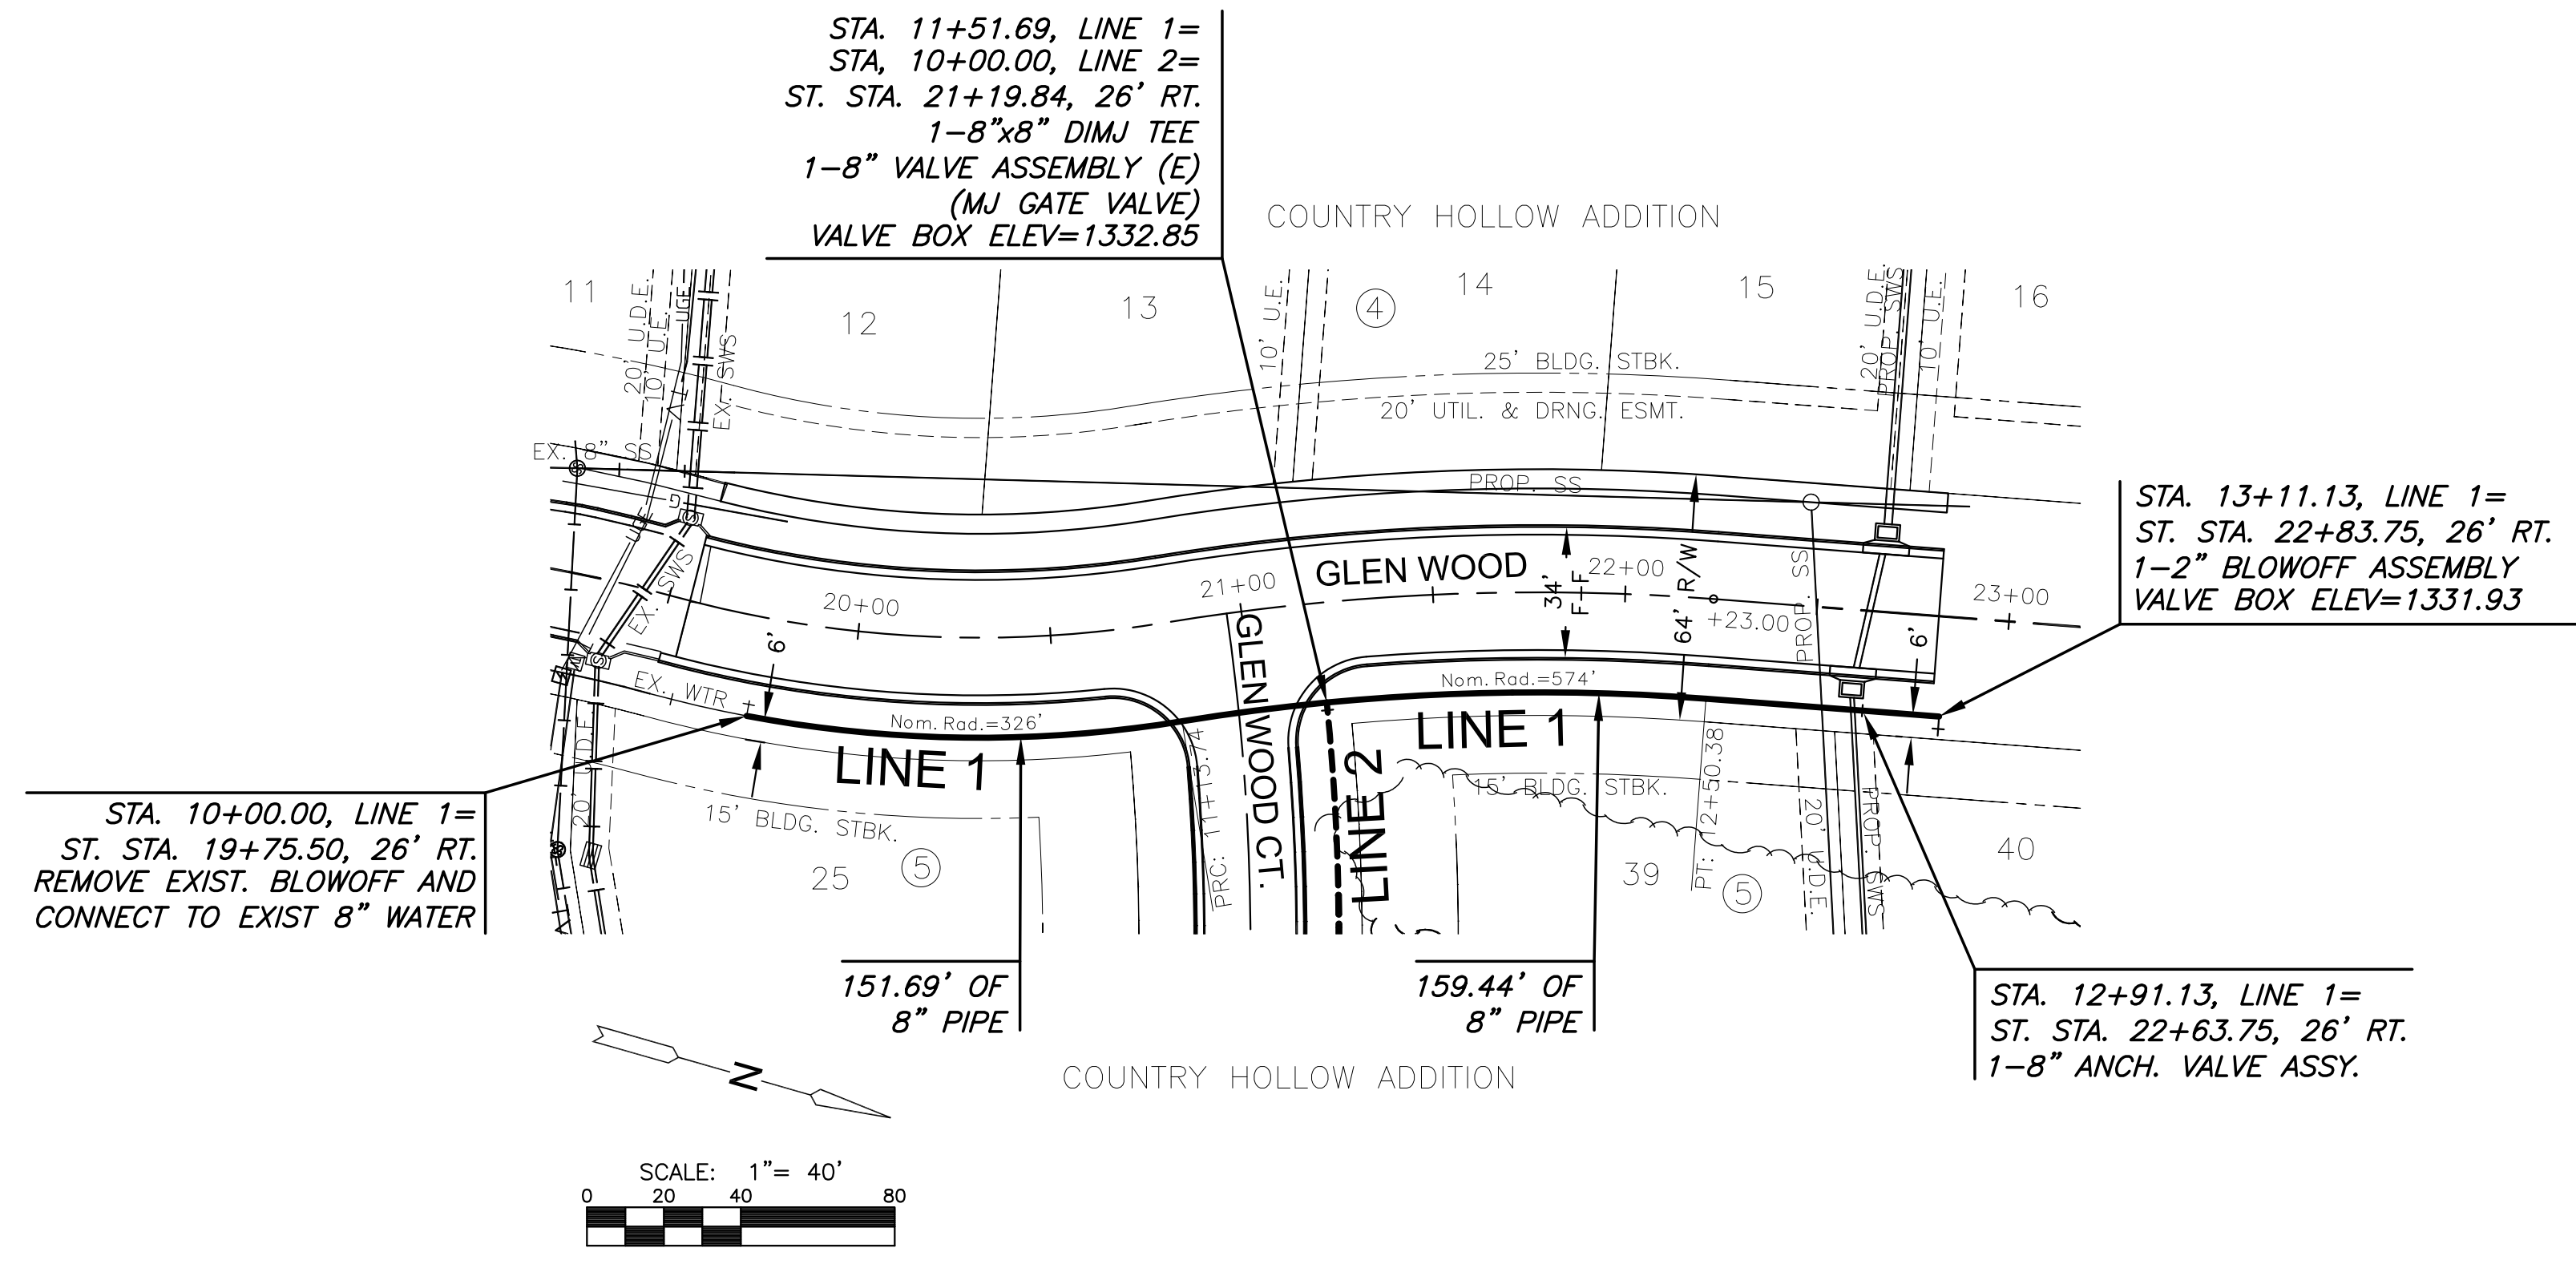

NOTE:
 CONTRACTOR TO VERIFY LOCATION
 AND ELEVATION OF EXISTING WATER
 LINE PRIOR TO CONSTRUCTION.

PLAN LINE 1
 PROFILE LINE 1

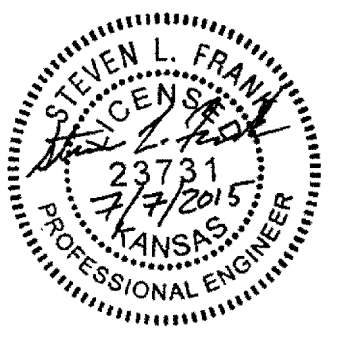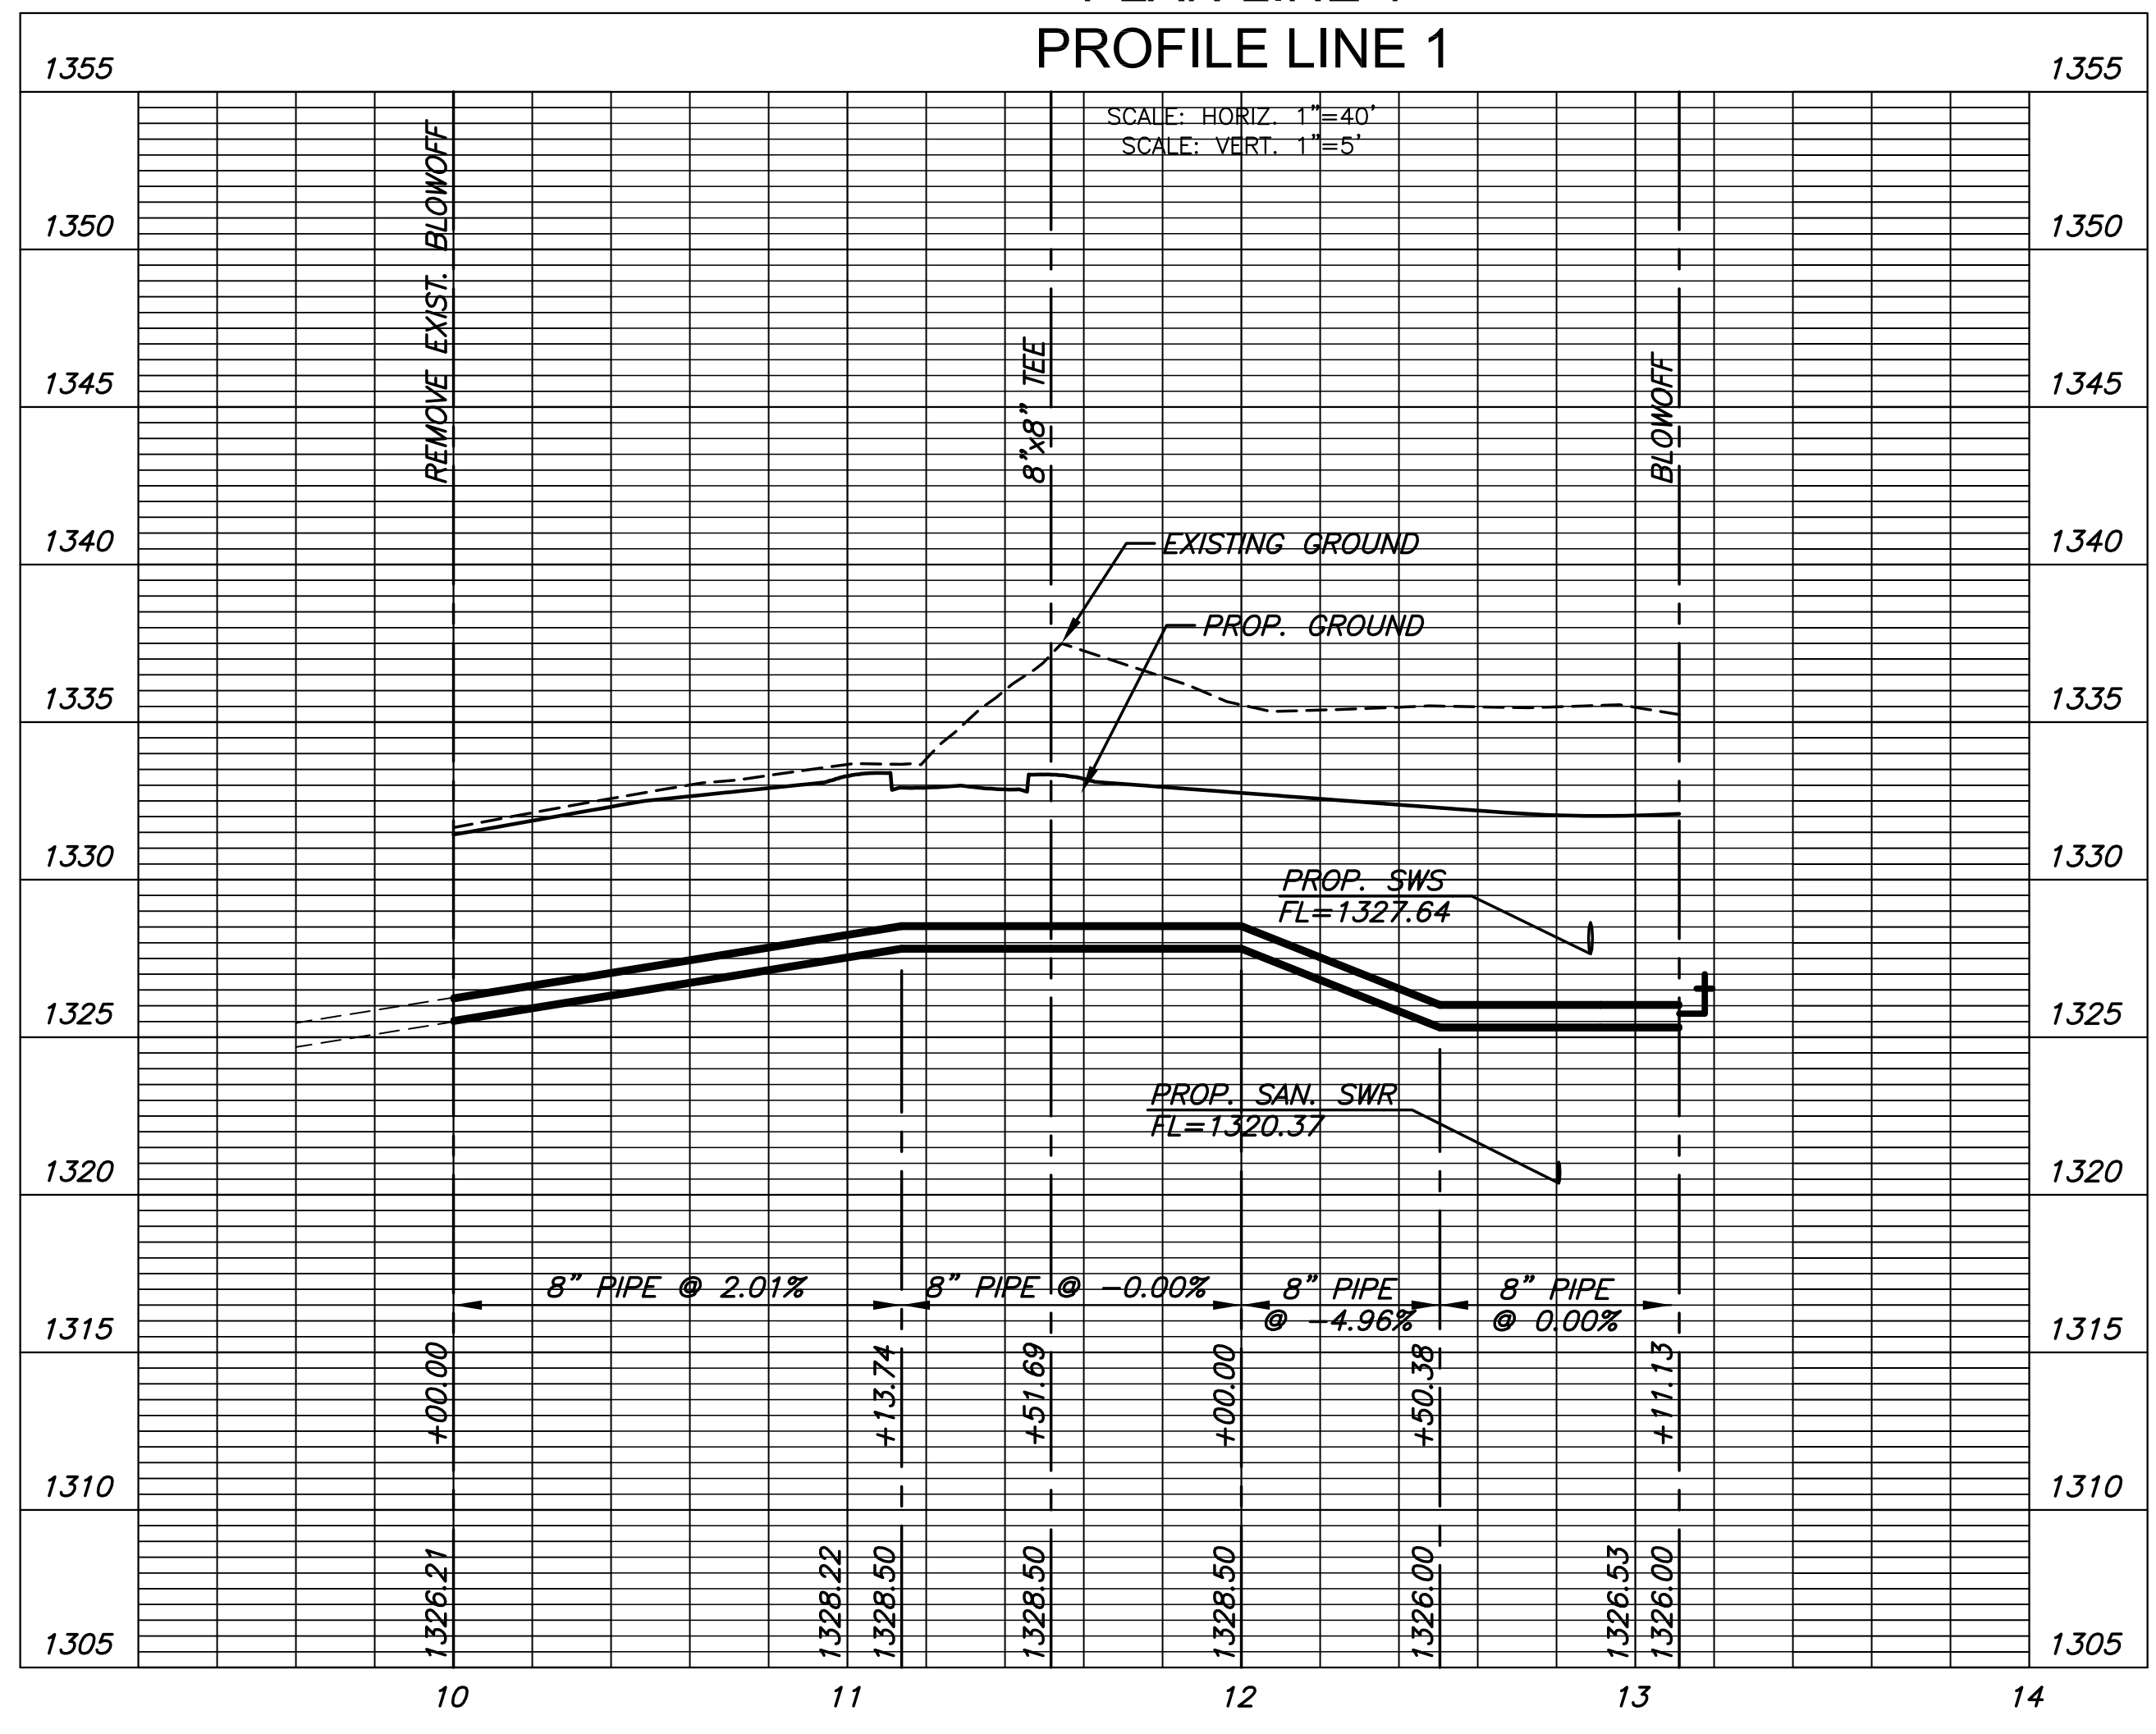

©2015
 MKEC Engineering
 All Rights Reserved
 www.mkec.com
 These drawings and their contents,
 including, but not limited to, all concepts,
 designs, & ideas are the exclusive
 property of MKEC Engineering (MKEC),
 and may not be used or reproduced in any
 way without the express consent of MKEC.

WATER LINE 1

PROJECT NO.	448-90677	
DATE	JUNE 2015	
SCALE	1"=40'	
DESIGNED	DRAWN	CHECKED
DFL	BKS	GJA
NO.	REVISION	DATE