




BROKEN LINE DETAIL
NOT TO SCALE

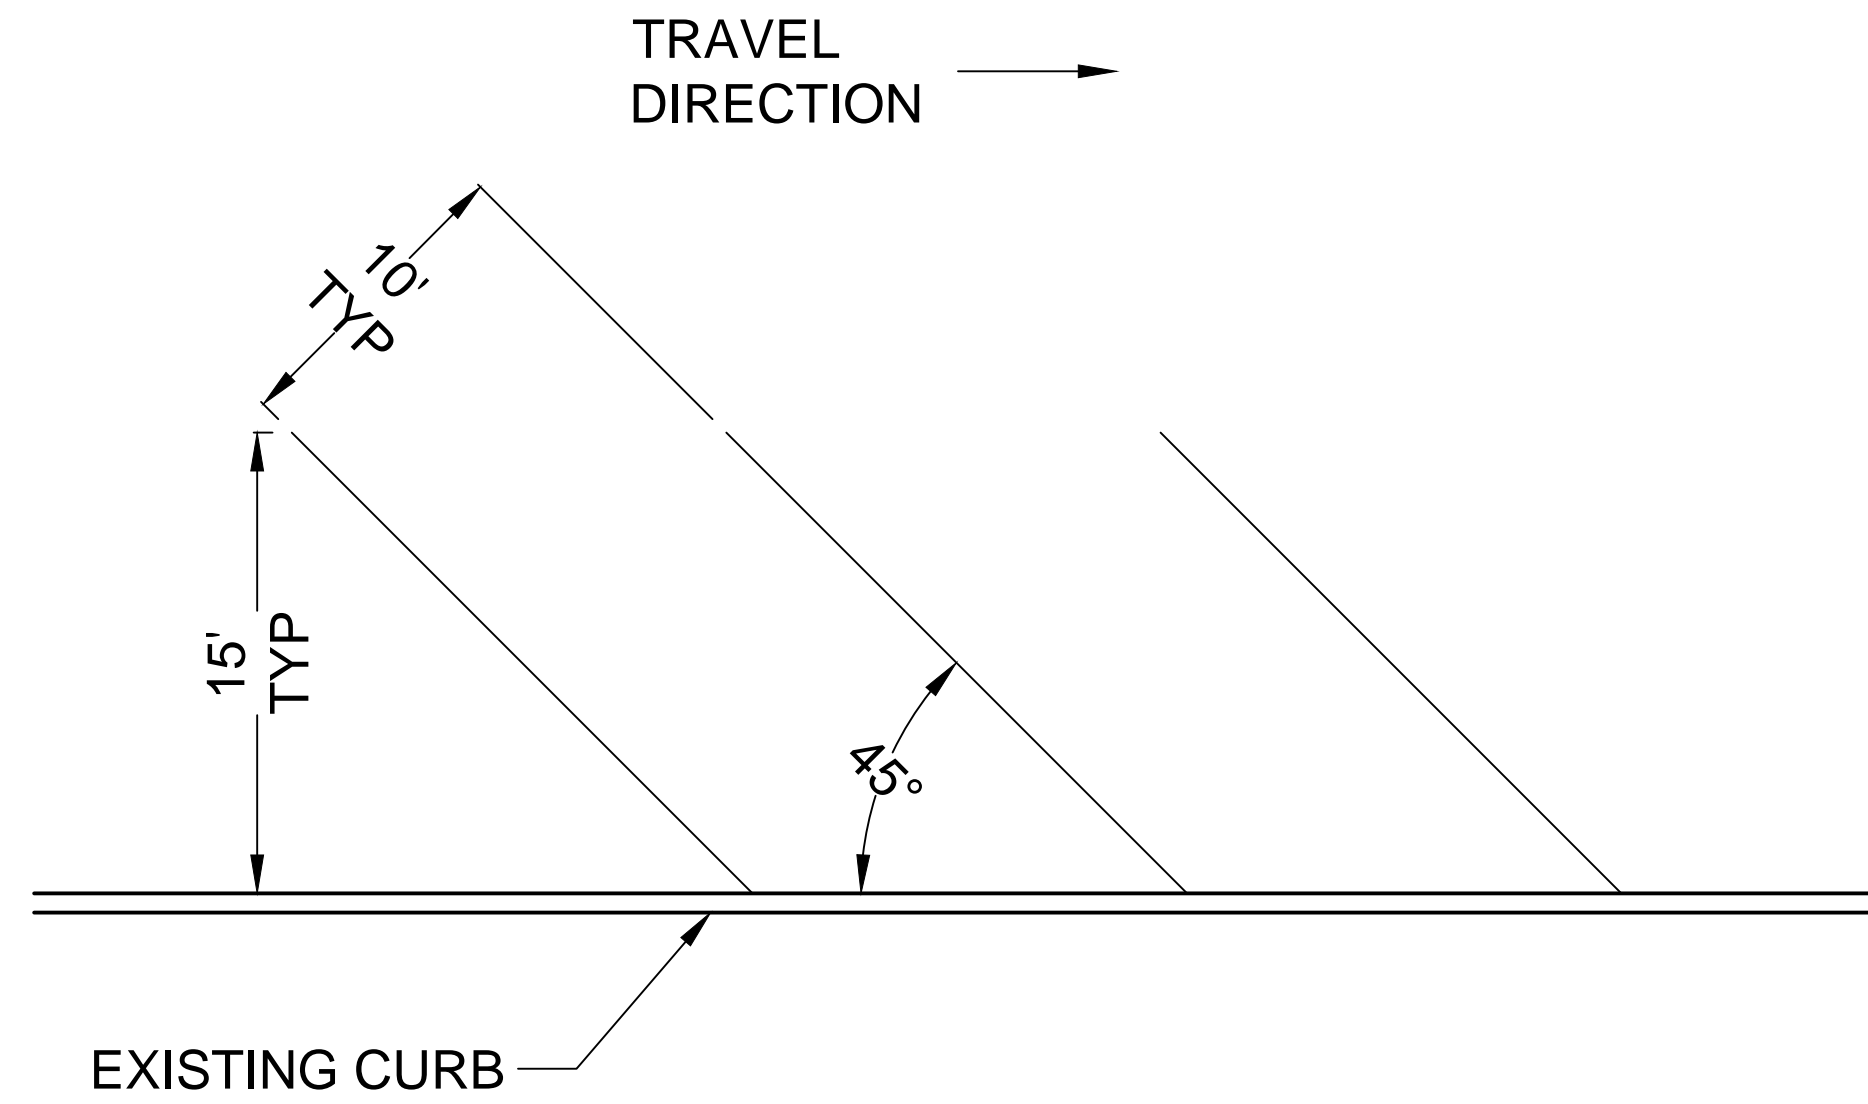


PARKING DETAIL
NOT TO SCALE

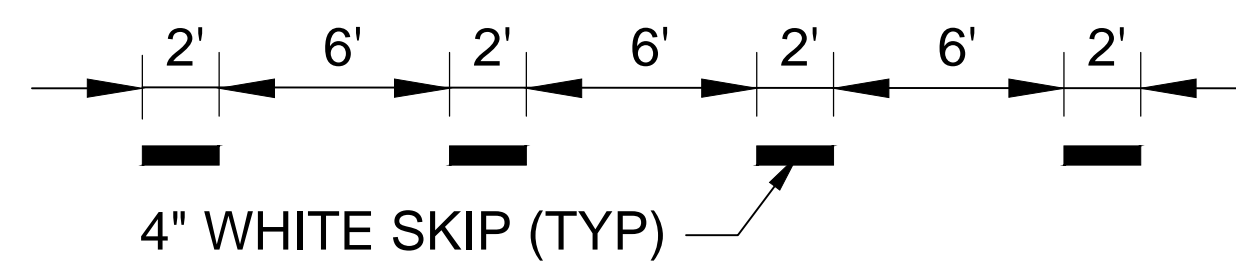


DOTTED LINE DETAIL
NOT TO SCALE

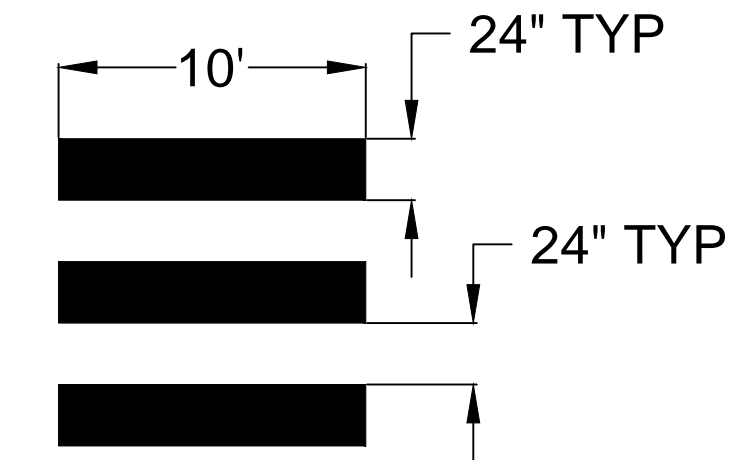


HIGH VISIBILITY CROSS WALK LINE (BARS) DETAILS
NOT TO SCALE

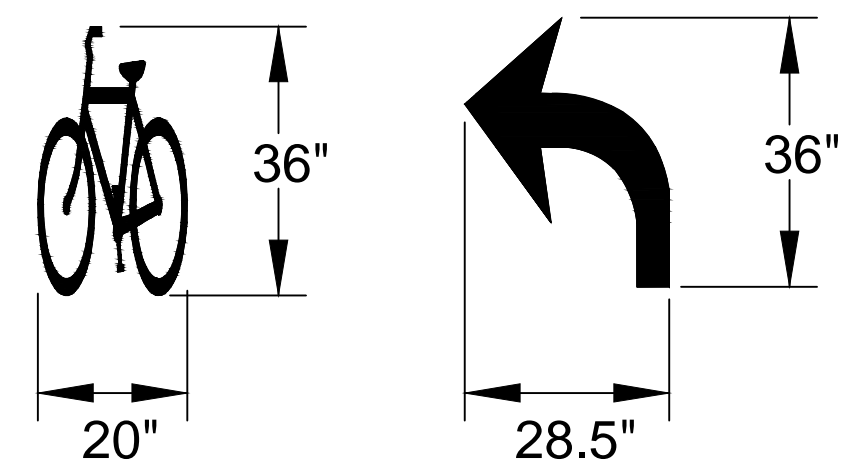


TURN QUEUE MARKINGS
NOT TO SCALE

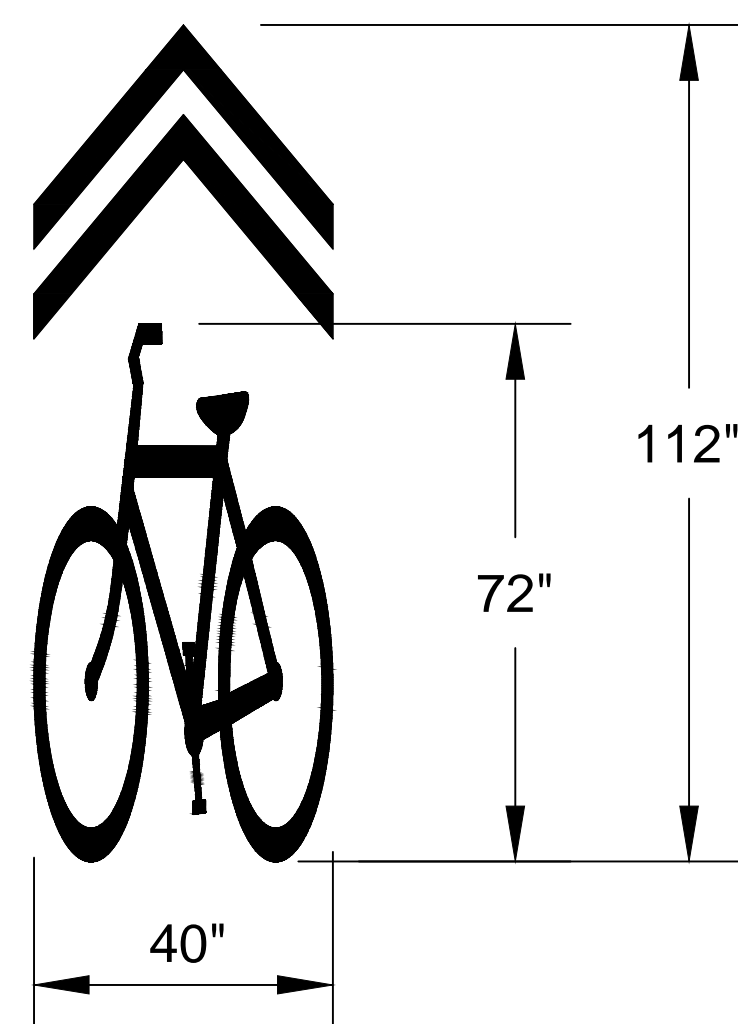


SHARED LANE MARKING
NOT TO SCALE

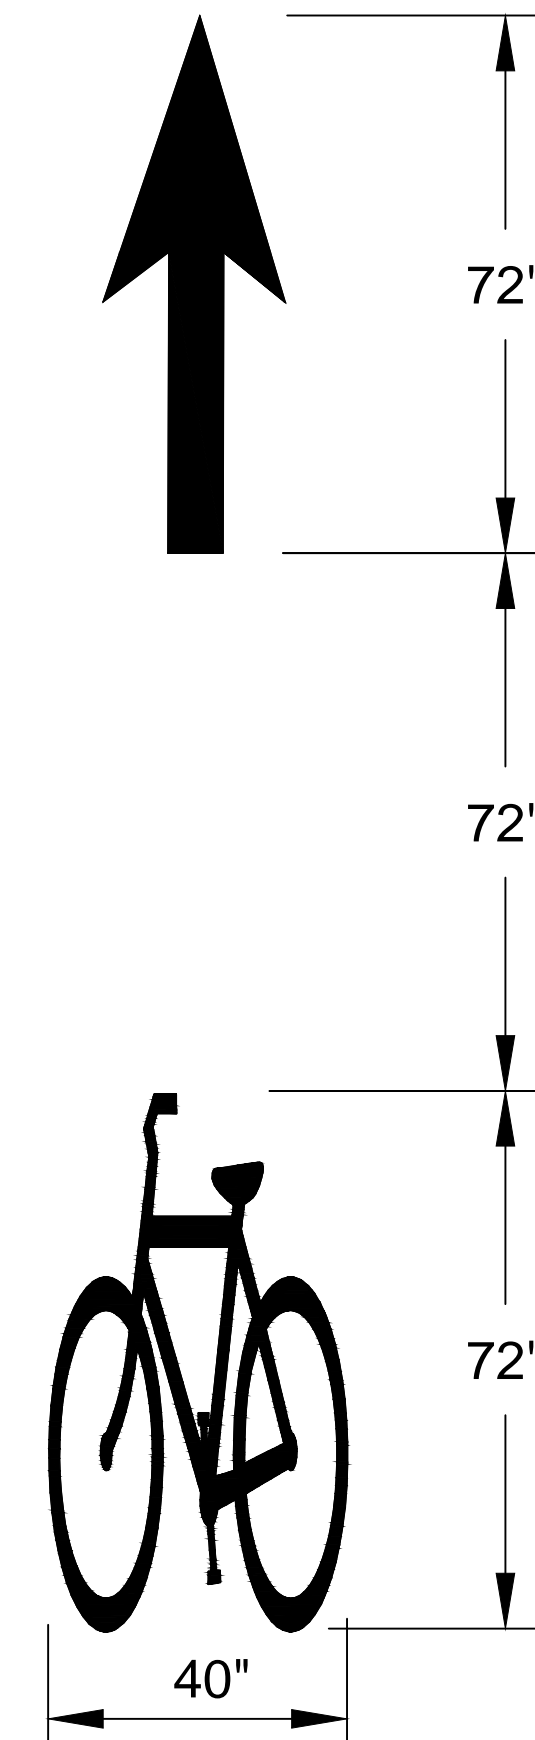

BIKE LANE MARKING
NOT TO SCALE

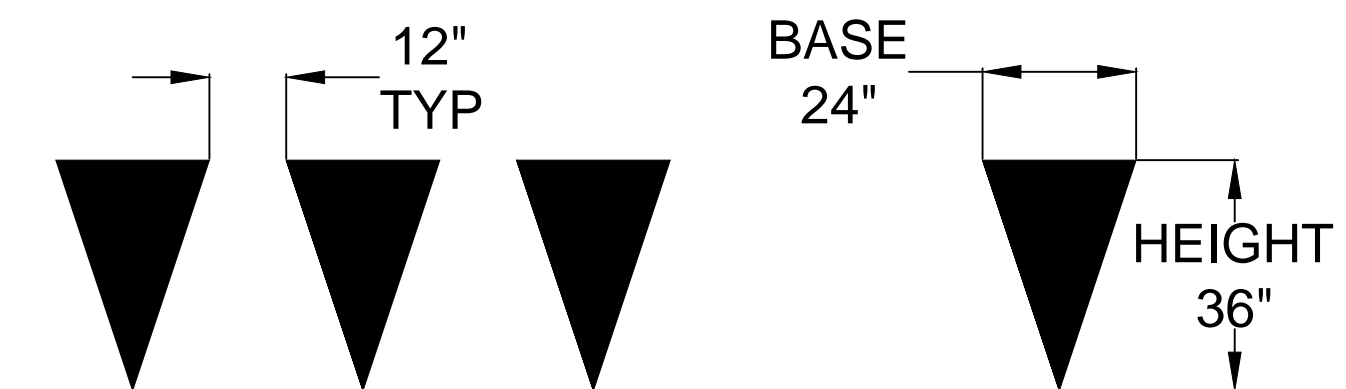

YIELD LINE DETAILS
NOT TO SCALE

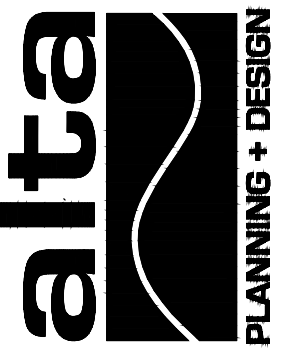

CITY OF WICHITA, KANSAS
MARKET & TOPEKA STREET
ON-STREET BIKEWAYS

DESIGNED BY: _____ DRAWN BY: _____ CHECKED BY: _____ DATE: _____

REVISED

PROJECT NUMBER
87 TE-0397-01

FINAL
PLANS

SHEET NUMBER:
DS300